



Key

- 1. Existing swing unit to be retained, rubber added
- 2. Proposed new playground area
- 3. Existing amenities building
- 4. Potential future path connecting amenities building and fitness area
- 5. Proposed outdoor fitness area
- 6. Existing cricket wicket to be upgraded



1 Site Plan
Scale 1:1000

2 Location Plan
NTS



16 Memorial Avenue (PO Box 42)
MERRYLANDS NSW 2160
T 02 9840 9840 | F 02 9840 9734
DX 25408 MERRYLANDS
TTY 02 9840 9988
ABN 22 798 563 329

PROJECT : **ROBERTA STREET PARK, GREYSTANES
PARK UPGRADE PROJECT**

TITLE : **SITE AND LOCATION PLAN**

SURVEYED : N.A

CHECKED : A.M

FILE : PK000353

SCALE : AS SHOWN @ A3

DRAWING N


DESIGNED : R.L


APPROVED : A.M

DATE : March 2024

SHEET : 1 / 1

CCC-DWG-001

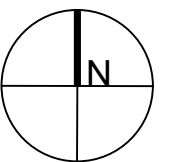

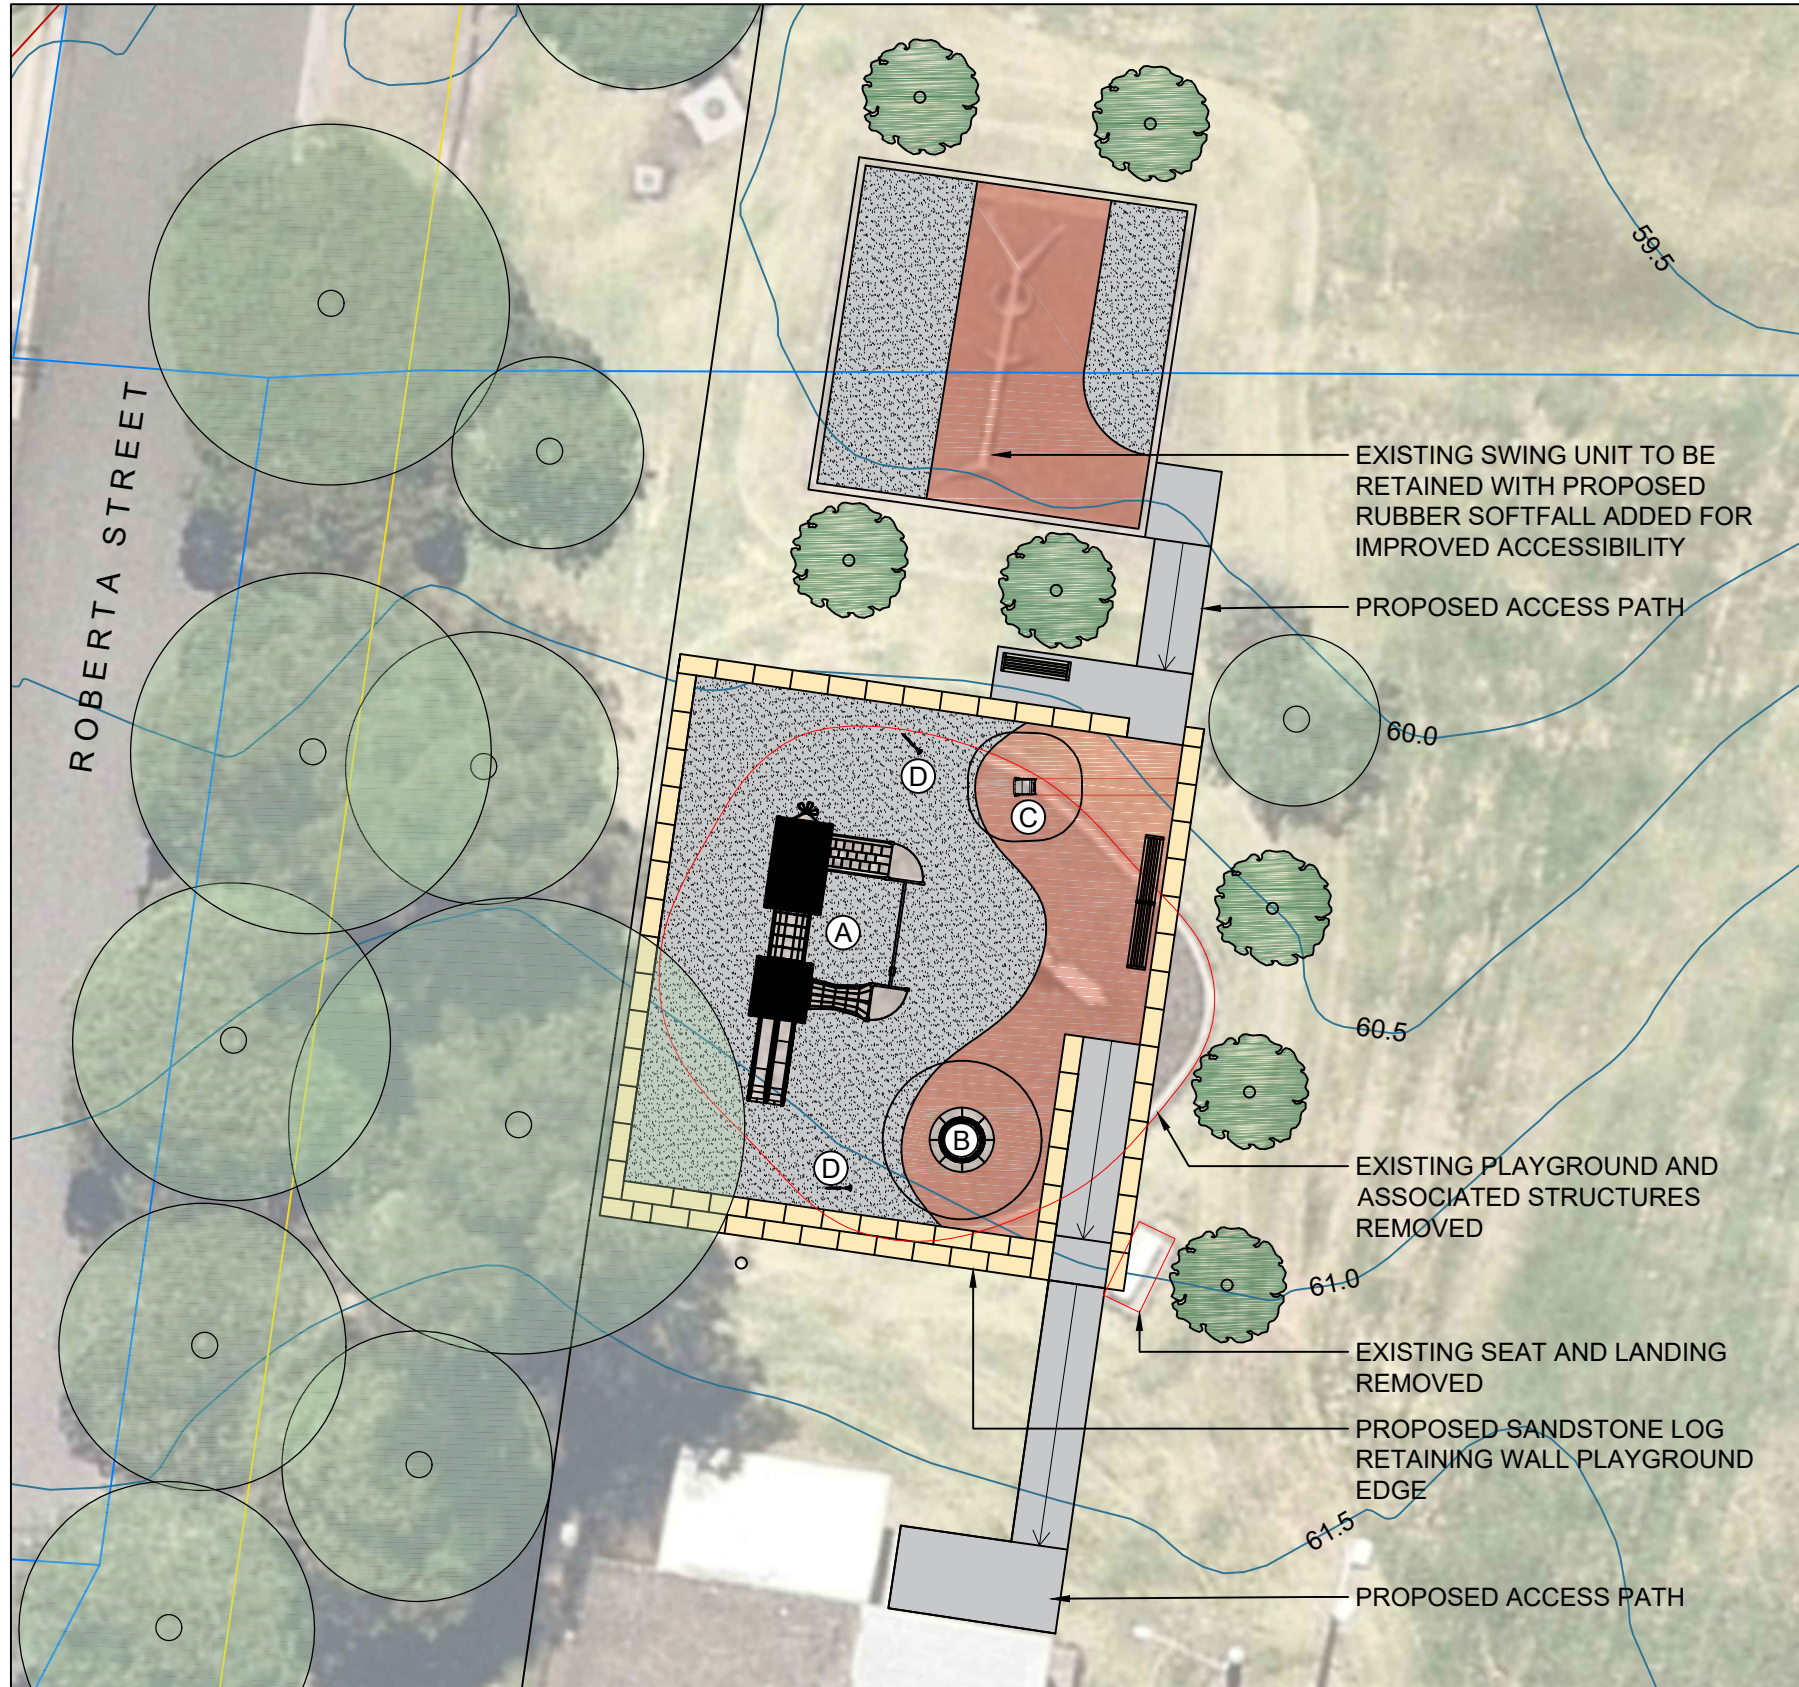

LEGEND

	EXISTING TREES TO BE RETAINED AND PROTECTED (INDICATIVE LOCATION)		PROPOSED TREE
	EXISTING CONTOURS		PROPOSED RUBBER SOFT FALL
	CADASTRE		PLAYGROUND SOFTFALL MULCH
	EXISTING STORMWATER LINE		SANDSTONE LOG
	ITEMS TO BE DEMOLISHED		PROPOSED CONCRETE FOOTPATH AND RAMPS
			PROPOSED SEAT

- A. Proposed multi-unit with slides, climbing rope nets, climbing walls, hang n glide and cubby
- B. Proposed in-ground trampoline
- C. Proposed spring rocker
- D. Proposed talk tubes



1 Concept Plan
Scale 1:200



16 Memorial Avenue (PO Box 42)
MERRYLANDS NSW 2160
T 02 9840 9840 | F 02 9840 9734

DX 25408 MERRYLANDS
TTY 02 9840 9988

ABN 22 798 563 329

PROJECT : **ROBERTA STREET PARK, GREYSTANES
PARK UPGRADE PROJECT**

TITLE : **CONCEPT PLAN - PLAYGROUND AREA**

SURVEYED : N.A

CHECKED : A.M

FILE : PK000353

SCALE : AS SHOWN @ A3

DRAWING N


DESIGNED : R.L


APPROVED : A.M

DATE : March 2024

SHEET : 1 / 1

CCC-DWG-002

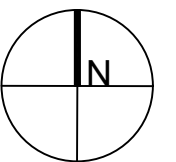

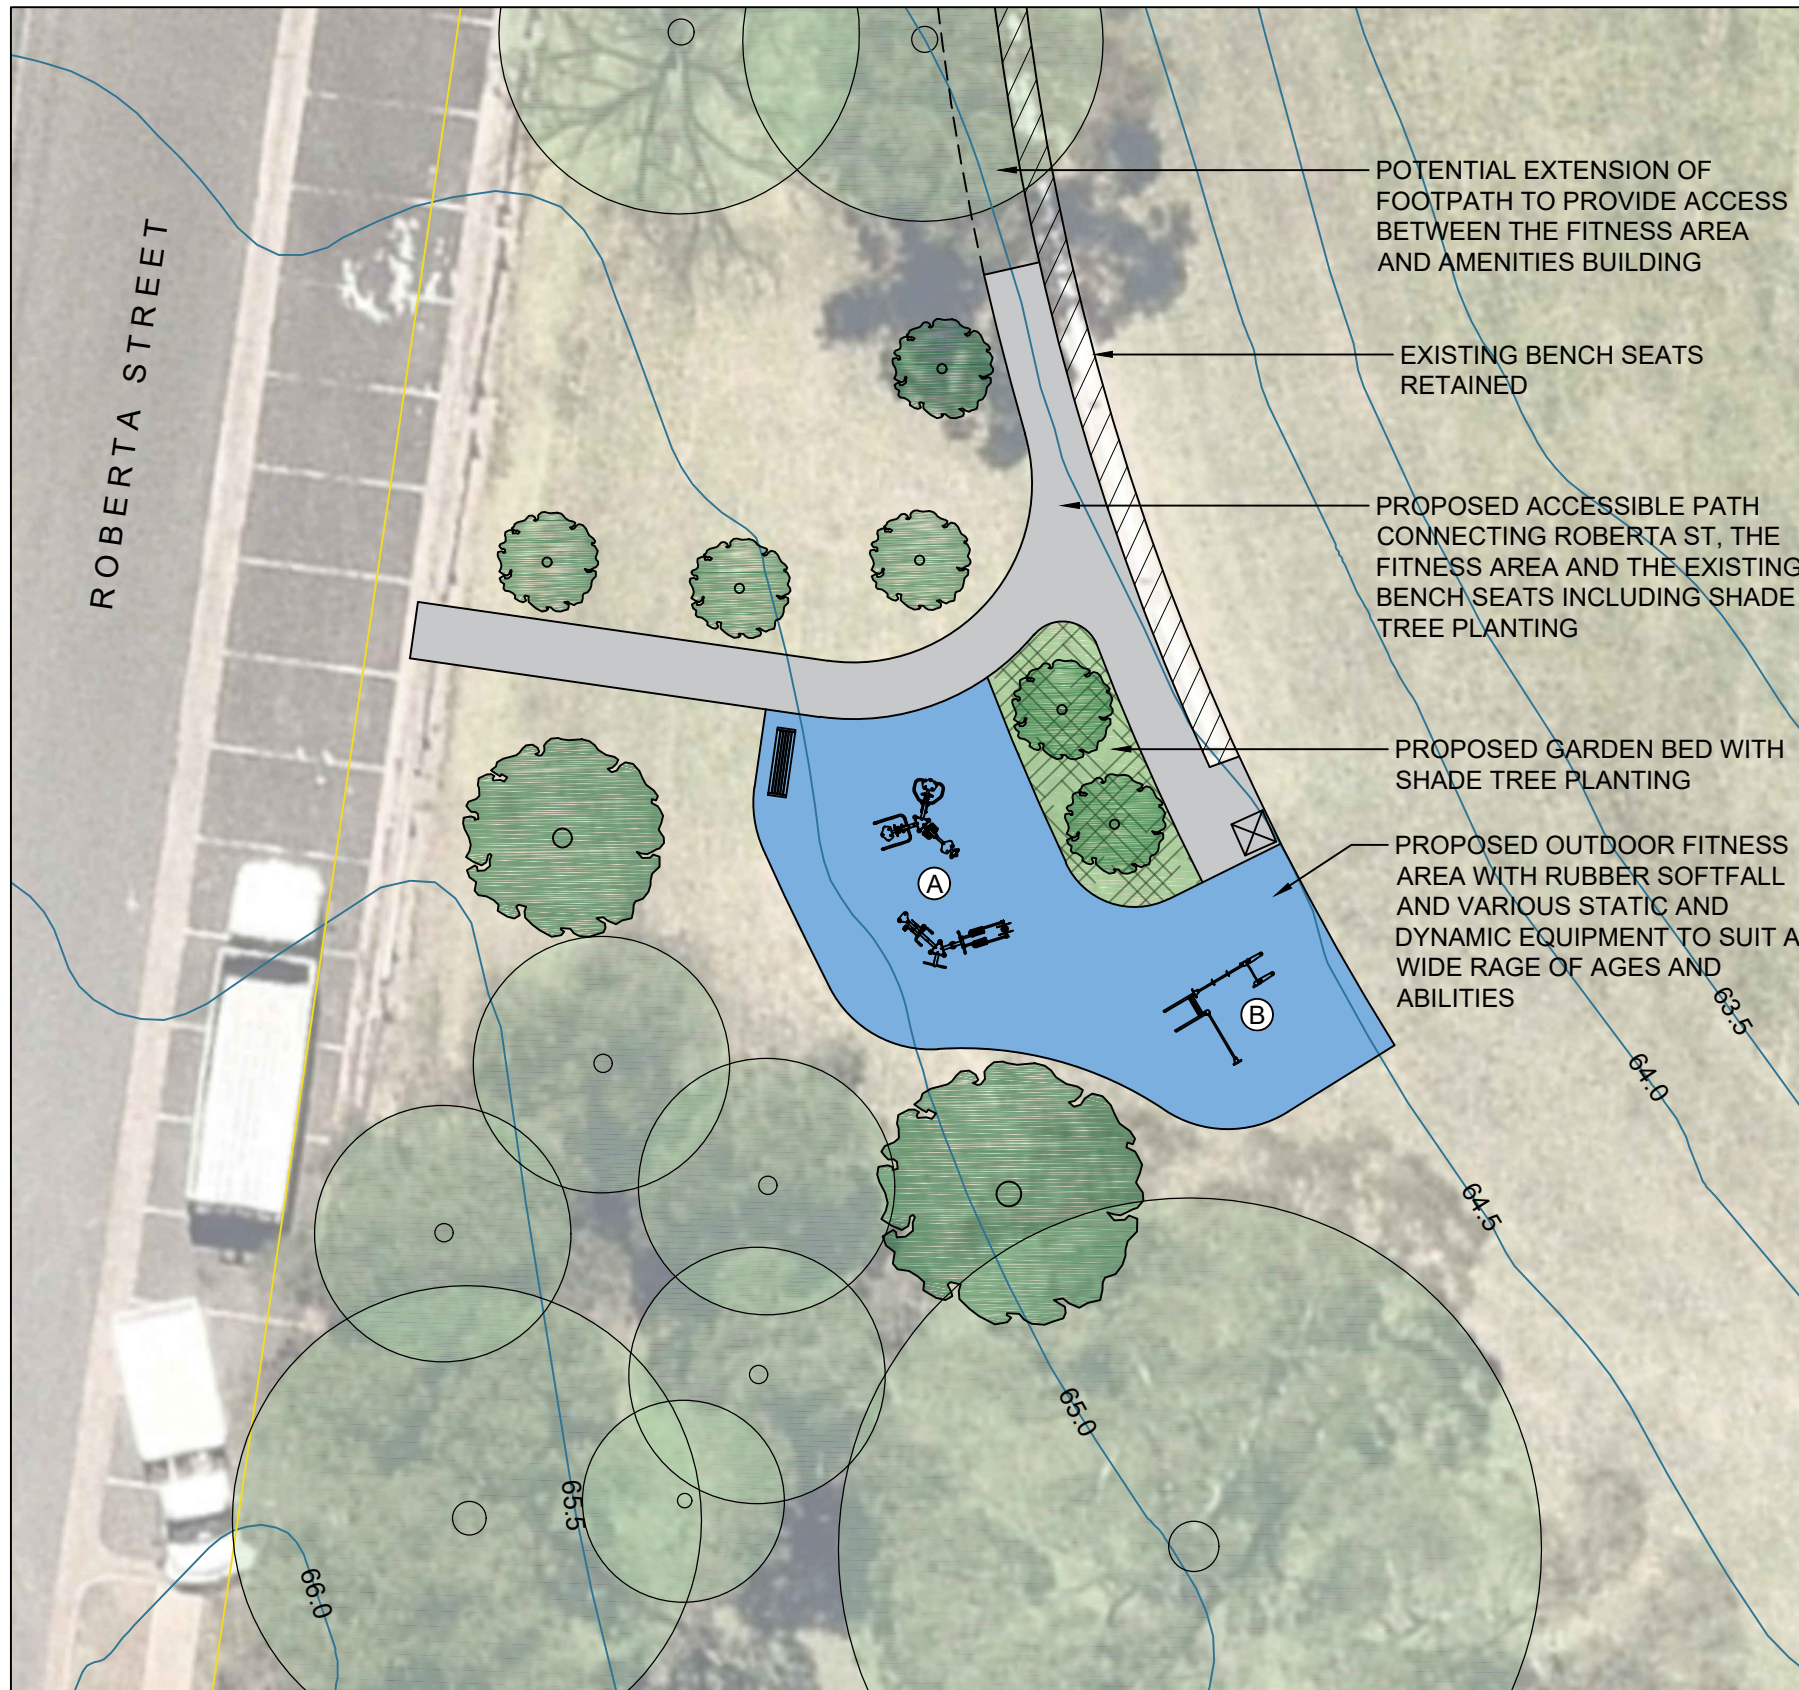


LEGEND

	EXISTING TREES TO BE RETAINED AND PROTECTED (INDICATIVE LOCATION)		PROPOSED TREE
	EXISTING CONTOURS		RUBBER SOFT FALL
	CADASTRE		PROPOSED GARDEN BED PLANTING
	PROPOSED BIN		PROPOSED CONCRETE FOOTPATH
			PROPOSED SEAT

Fitness equipment:

- A. Proposed Aerobic & Strength Builder exercise station including a chest press machine, leg press machine, pull down machine, elliptical trainer, aerobic cycle and stretch station. Dynamic equipment. Difficulty/intensity: low-medium
- B. Proposed 4 Station Challenge including roman rings, body dip, leg raises and double pull ups station. Static equipment. Difficulty/intensity: medium-high

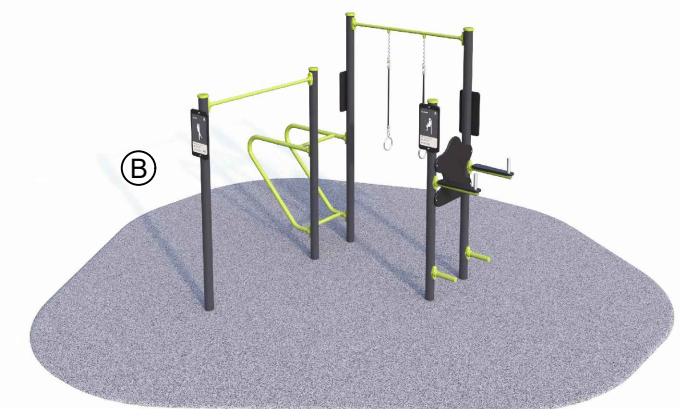

1 Concept Plan
Scale 1:200



16 Memorial Avenue (PO Box 42)
MERRYLANDS NSW 2160
T 02 9840 9840 | F 02 9840 9734

DX 25408 MERRYLANDS
TTY 02 9840 9988

ABN 22 798 563 329

PROJECT : **ROBERTA STREET PARK, GREYSTANES
PARK UPGRADE PROJECT**

TITLE : **CONCEPT PLAN - FITNESS AREA**

SURVEYED : N.A

CHECKED : A.M

FILE : PK000353

SCALE : AS SHOWN @ A3

DRAWING N

DESIGNED : R.L

APPROVED : A.M

DATE : March 2024

SHEET : 1 / 1

CCC-DWG-003

