





- LEGEND**
- EXISTING TREES TO BE RETAINED AND PROTECTED (INDICATIVE LOCATION)
  - EXISTING CONTOURS
  - EXISTING STORMWATER
  - EXISTING ITEMS TO BE REMOVED
  - EXISTING BIN TO BE RETAINED
  - EXISTING BRICK EDGES & BRICK WALL TO BE RETAINED
  - EXISTING PATH TO BE RETAINED
  - PROPOSED CONCRETE EDGE
  - EXISTING 1.2M FENCE
  - PROPOSED FENCE GATE TO MATCH EXITING
  - PROPOSED RUBBER SOFT FALL
  - PROPOSED PLAYGROUND MULCH
  - PROPOSED SANDSTONE LOGS
  - EXISTING / PROPOSED GARDEN BEDS
  - PROPOSED CONCRETE PATH
  - EXISTING TABLE AND SEATS
  - PROPOSED SEATS
  - PROPOSED WATER BUBBLER
  - PROPOSED GARDEN BED EDGE

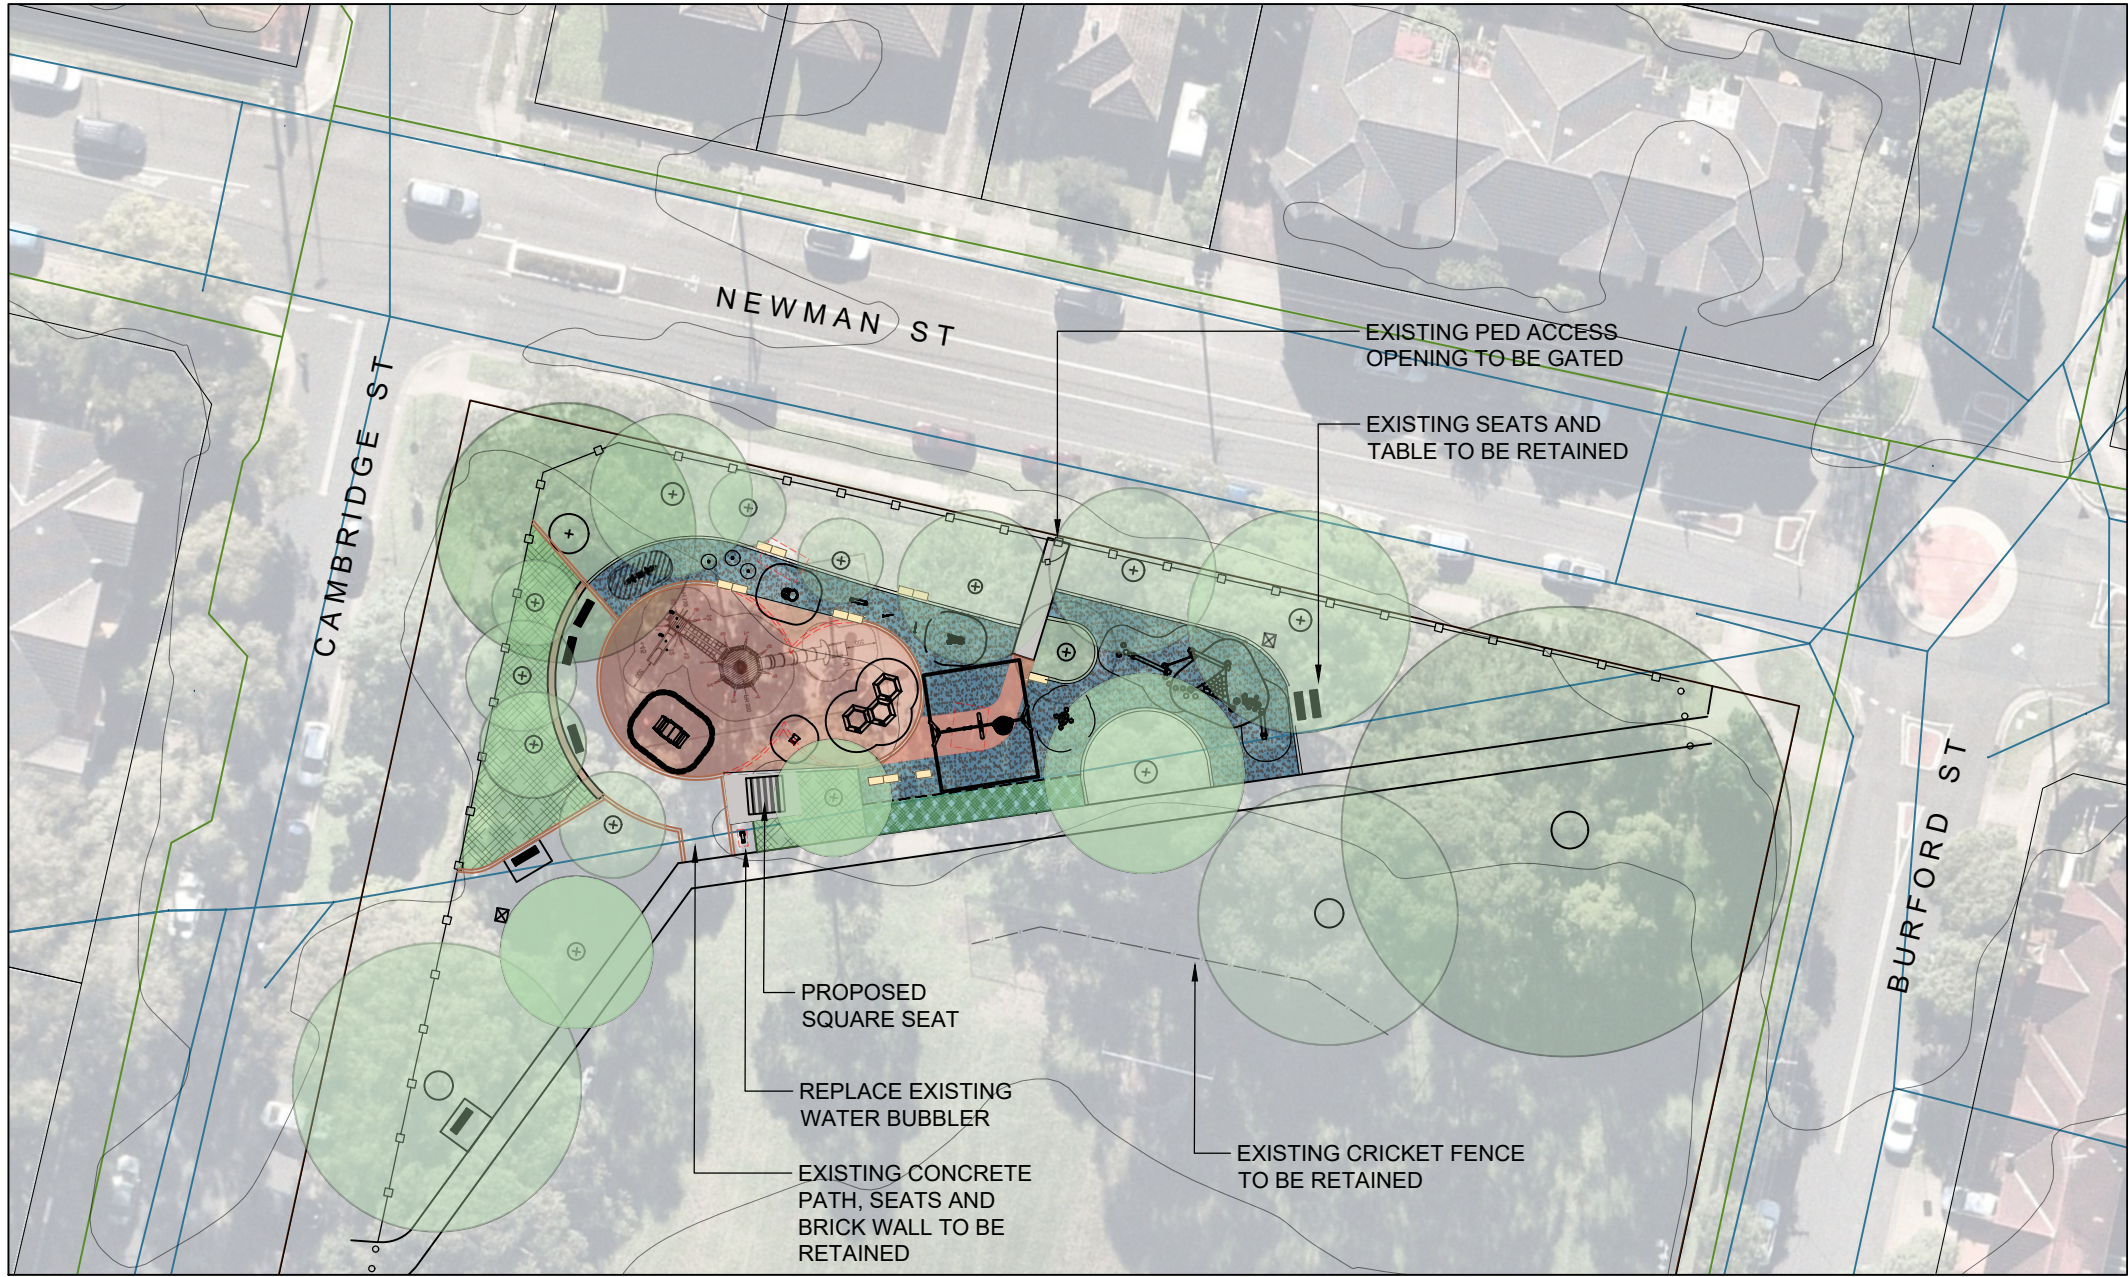

1 Site Plan  
Scale 1: 500

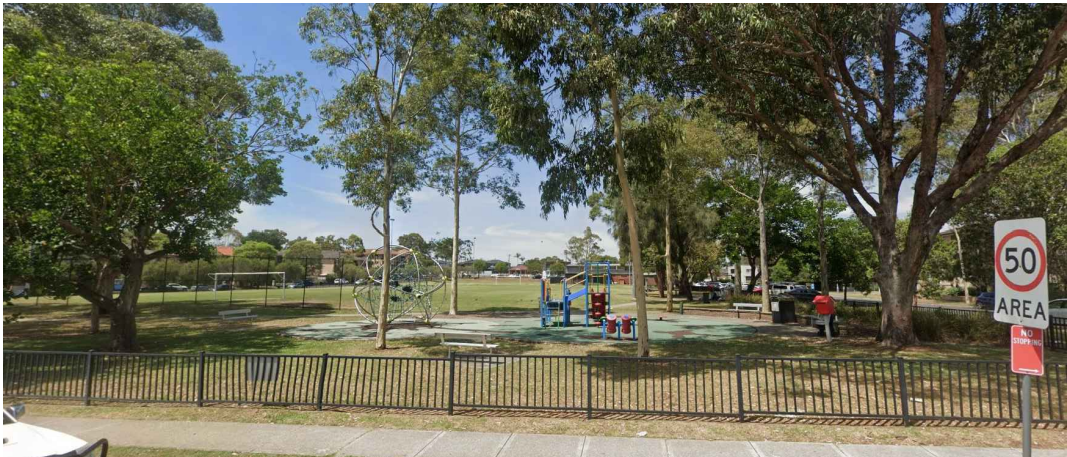

2 Location Plan  
NTS



16 Memorial Avenue (PO Box 42)  
MERRYLANDS NSW 2160  
T 02 9840 9840 | F 02 9840 9734  
DX 25408 MERRYLANDS  
TTY 02 9840 9988  
ABN 22 798 563 329

PROJECT : **KING PARK UPGRADE, MERRYLANDS**

TITLE : **CONCEPT PLAN**

SURVEYED : N.A

CHECKED : R.L.

FILE : --

SCALE : AS SHOWN @ A3

DRAWING N


DESIGNED : S.C.

APPROVED : A.M


DATE : AUG 2025

SHEET : 1 / 2

**CCC-DWG-001**

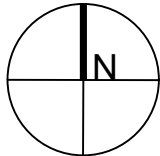



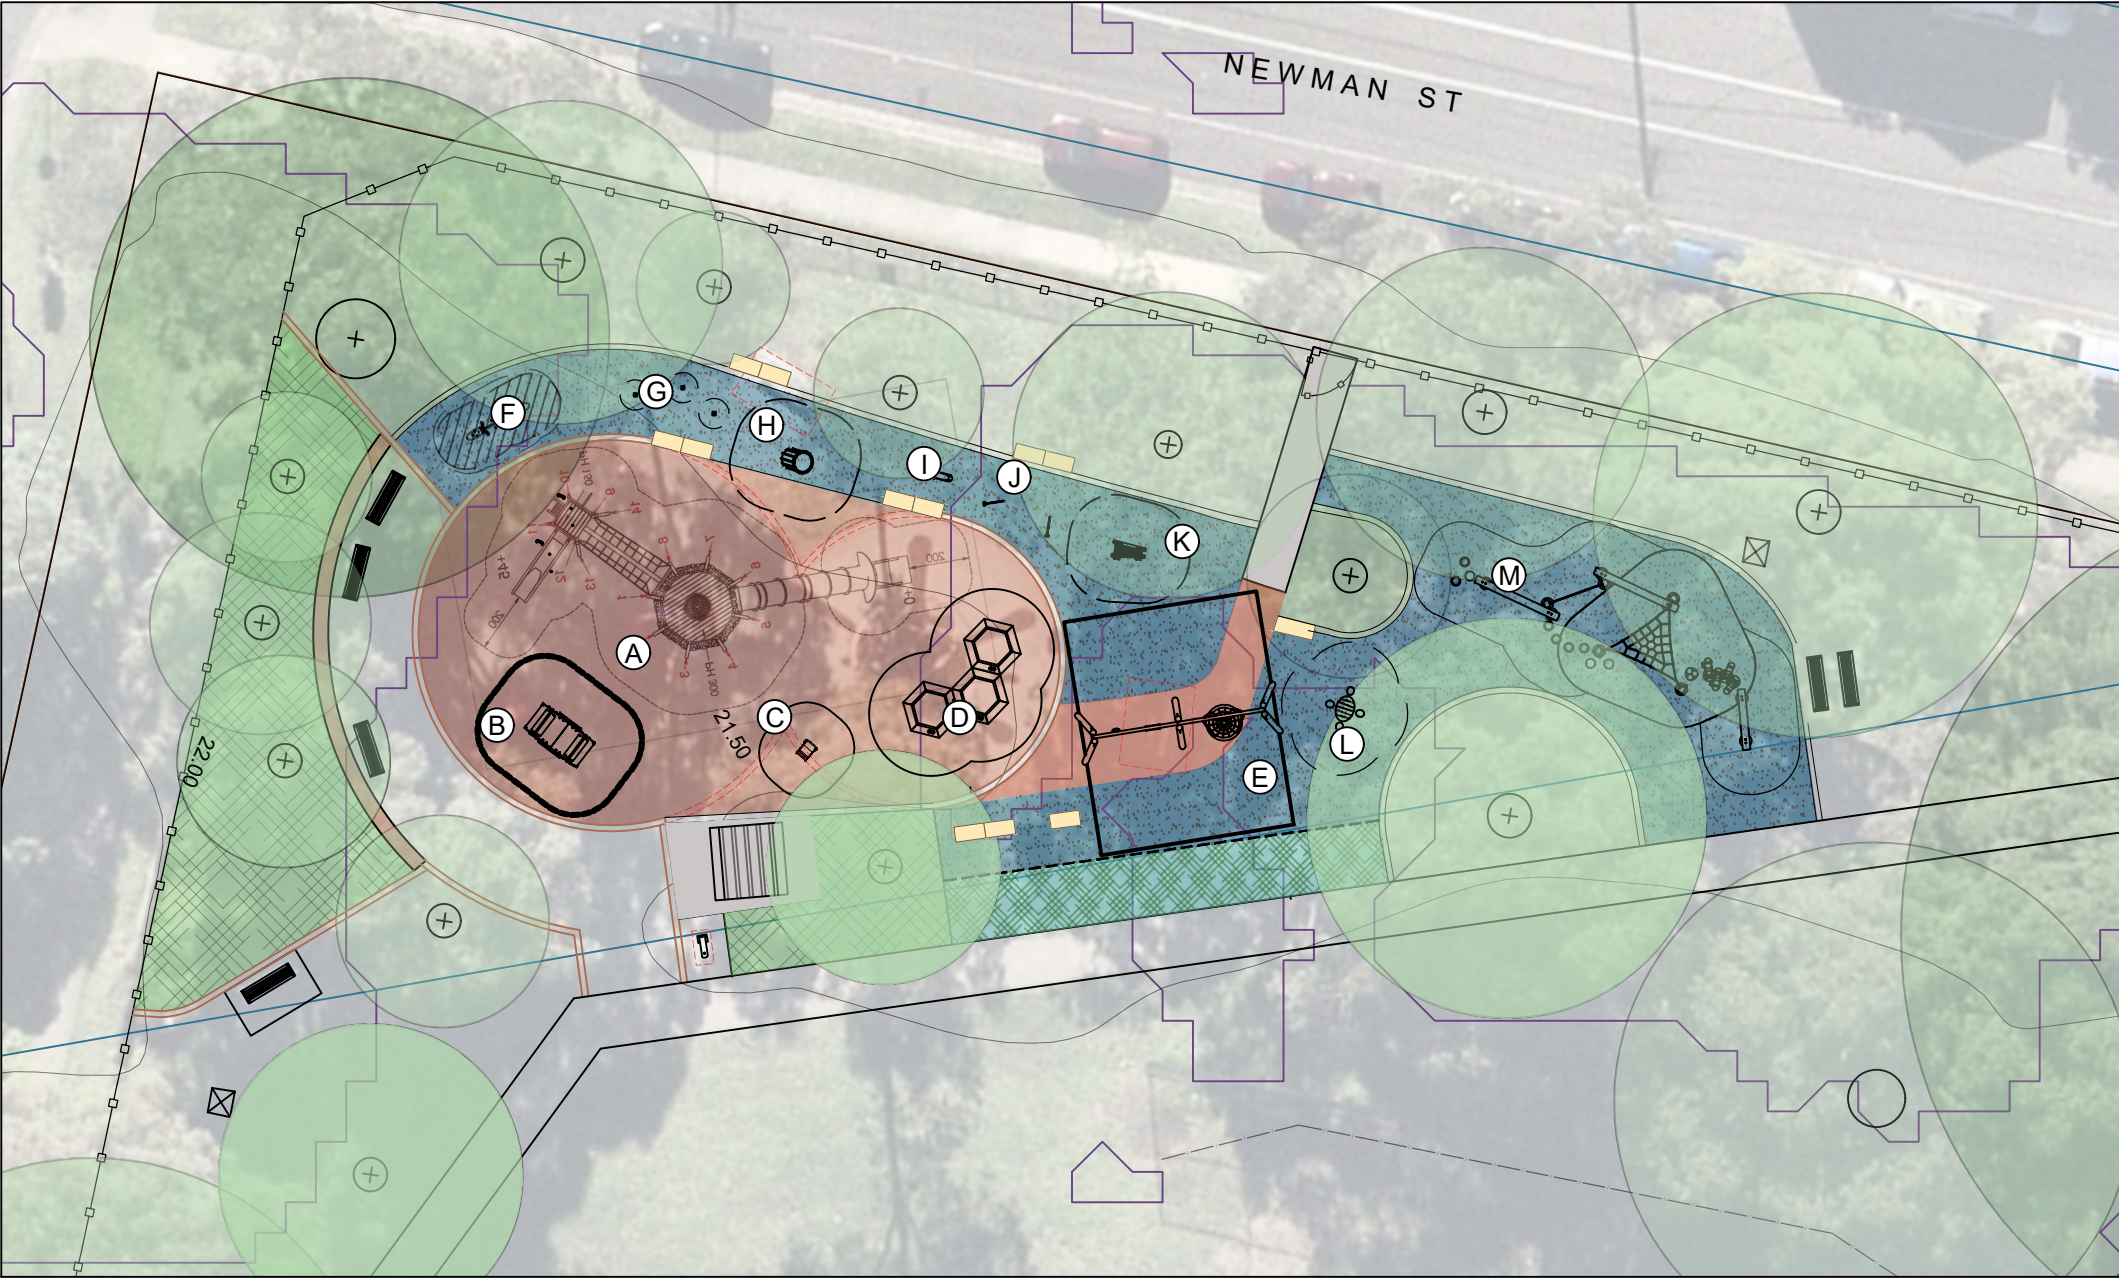

1 Equipment Plan  
Scale 1: 250

- A. Multi-unit
- B. Springer
- C. Accessible dipper
- D. Trampoline
- E. Swing
- F. Forest Bugs Seesaw
- G. Touchwood Totem Pole
- H. Drum
- I. Chime
- J. Talk Tube
- K. Bushwood Xylophone
- L. Kids table and seats
- M. Ironbark Log Obstacle Course



F



G



H




J



K



L

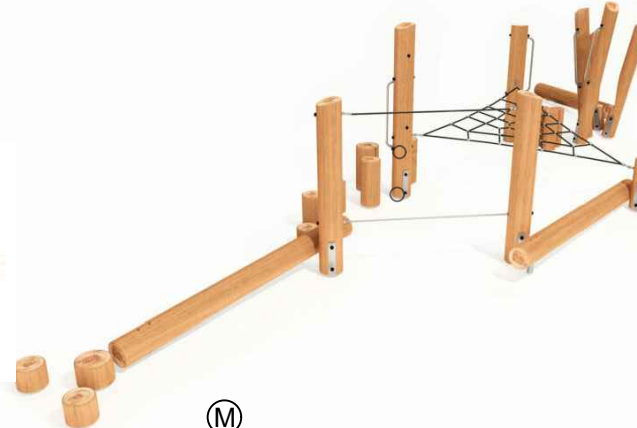

M



A



B



C



D



E

