





1 Site Plan
Scale 1: 500

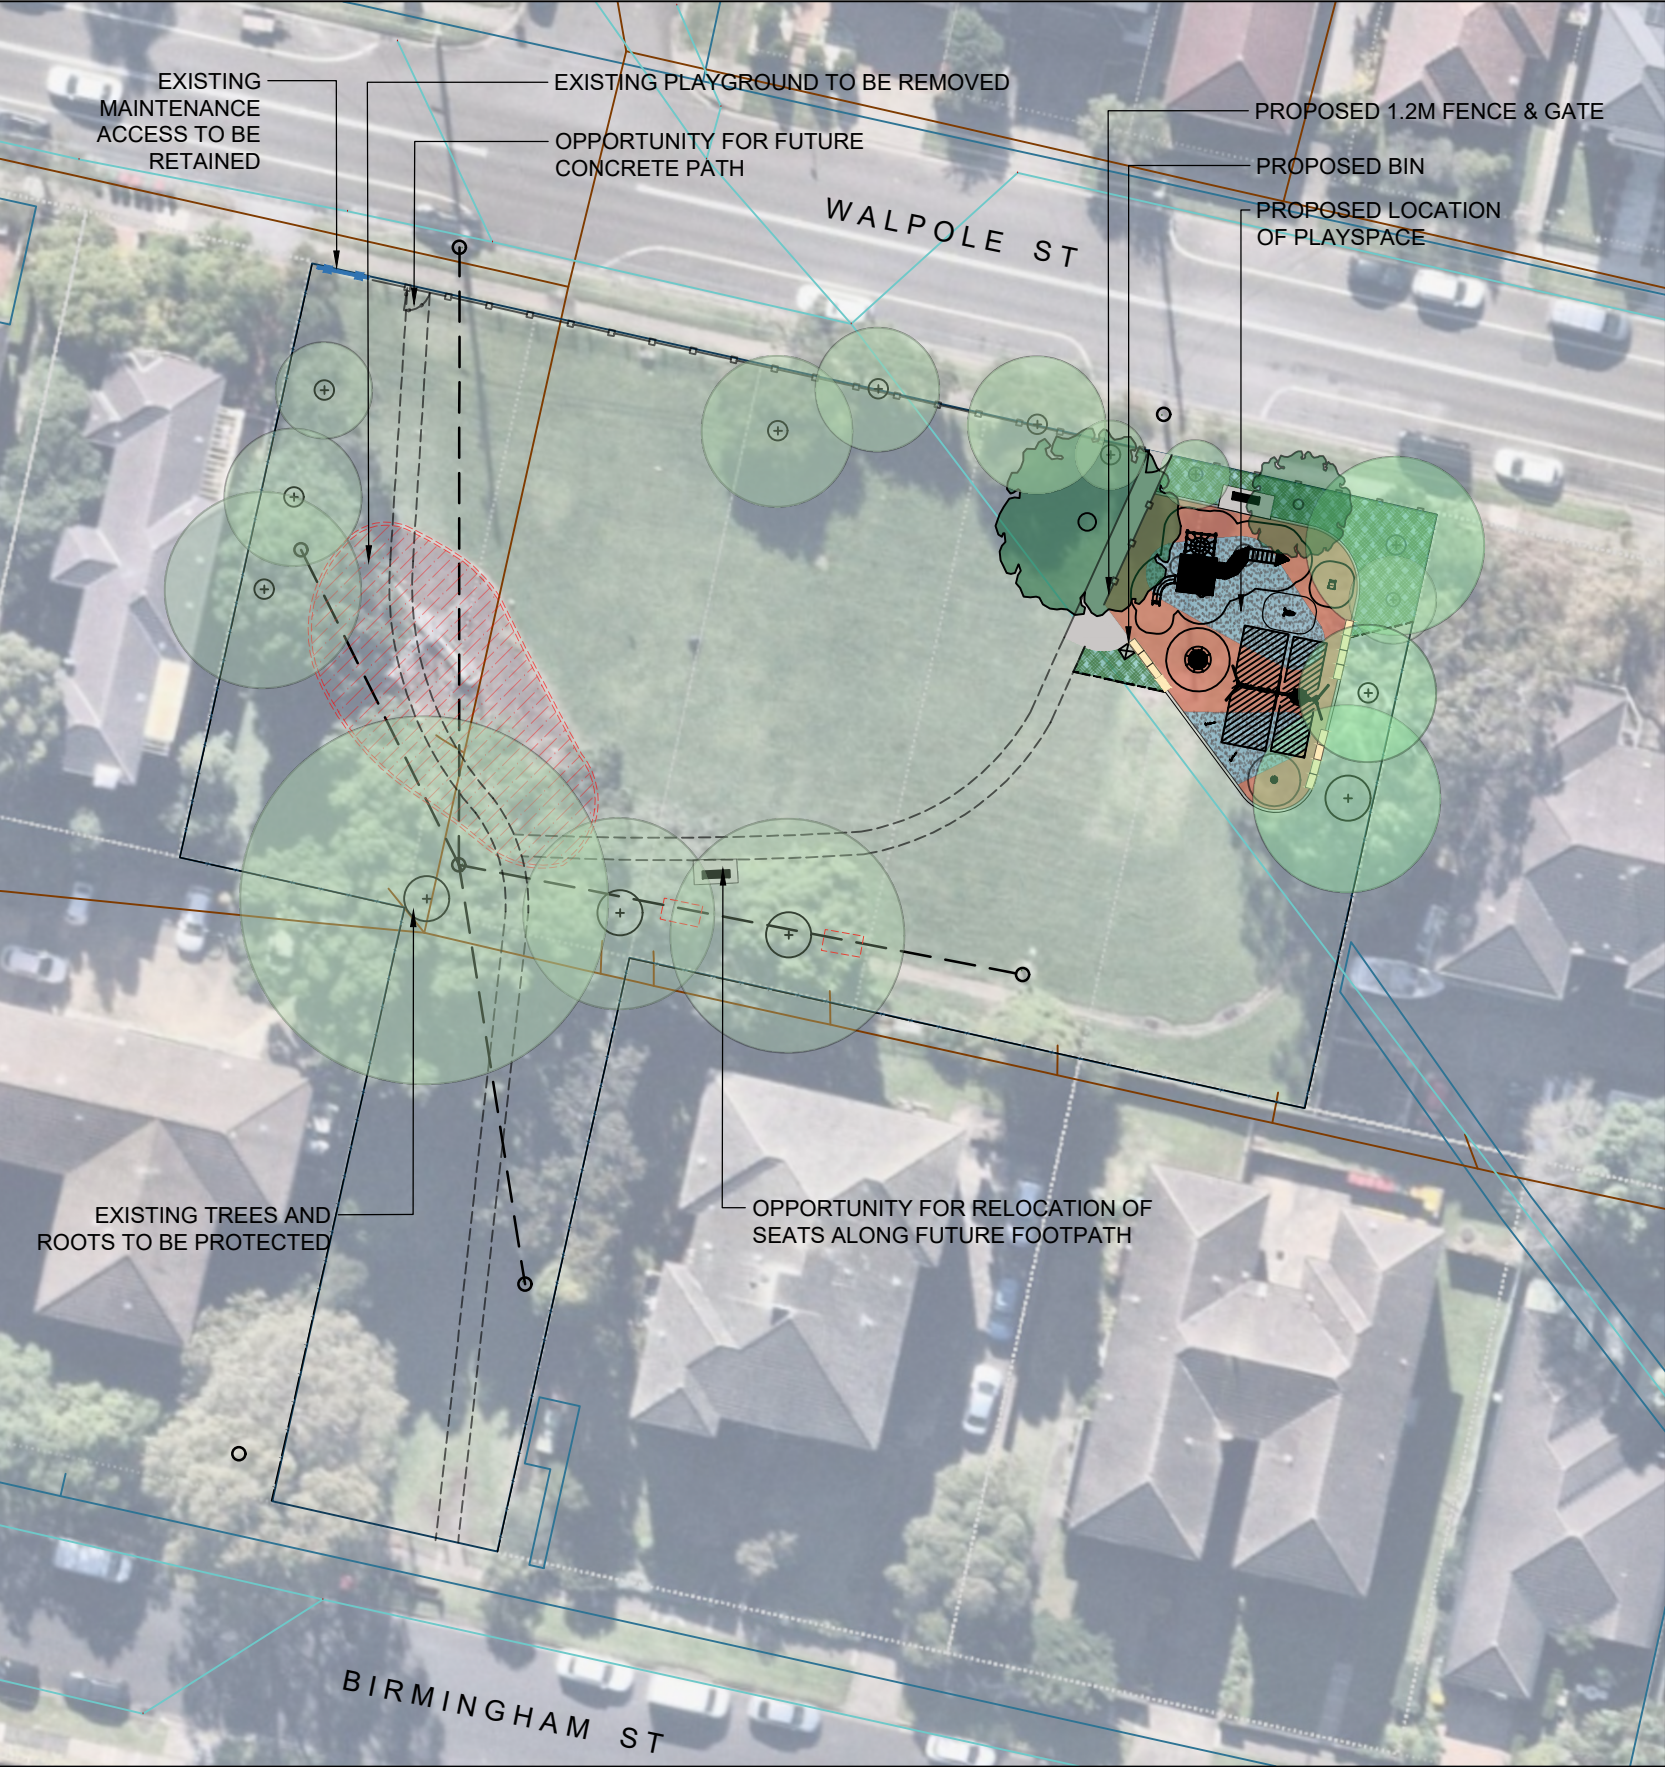

2 Location Plan
NTS

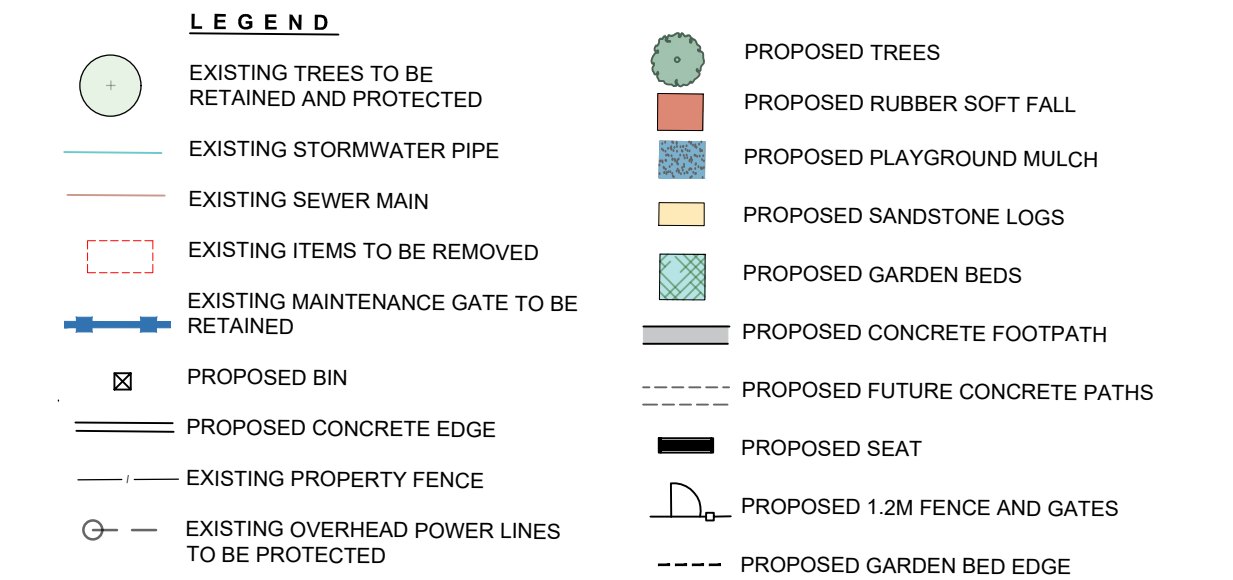

16 Memorial Avenue (PO Box 42)
MERRYLANDS NSW 2160
T 02 9840 9840 | F 02 9840 9734

DX 25408 MERRYLANDS
TTY 02 9840 9988

ABN 22 798 563 329

PROJECT : **YOUNG PARK UPGRADE, MERRYLANDS**

TITLE : **CONCEPT PLAN**

SURVEYED : N.A

CHECKED : R.L.

FILE :

PK000426

SCALE :

AS SHOWN @ A3

DRAWING N

DESIGNED : S.C.

APPROVED : A.M


DATE :


AUG 2025

SHEET :

1 / 2

CCC-DWG-001

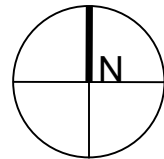

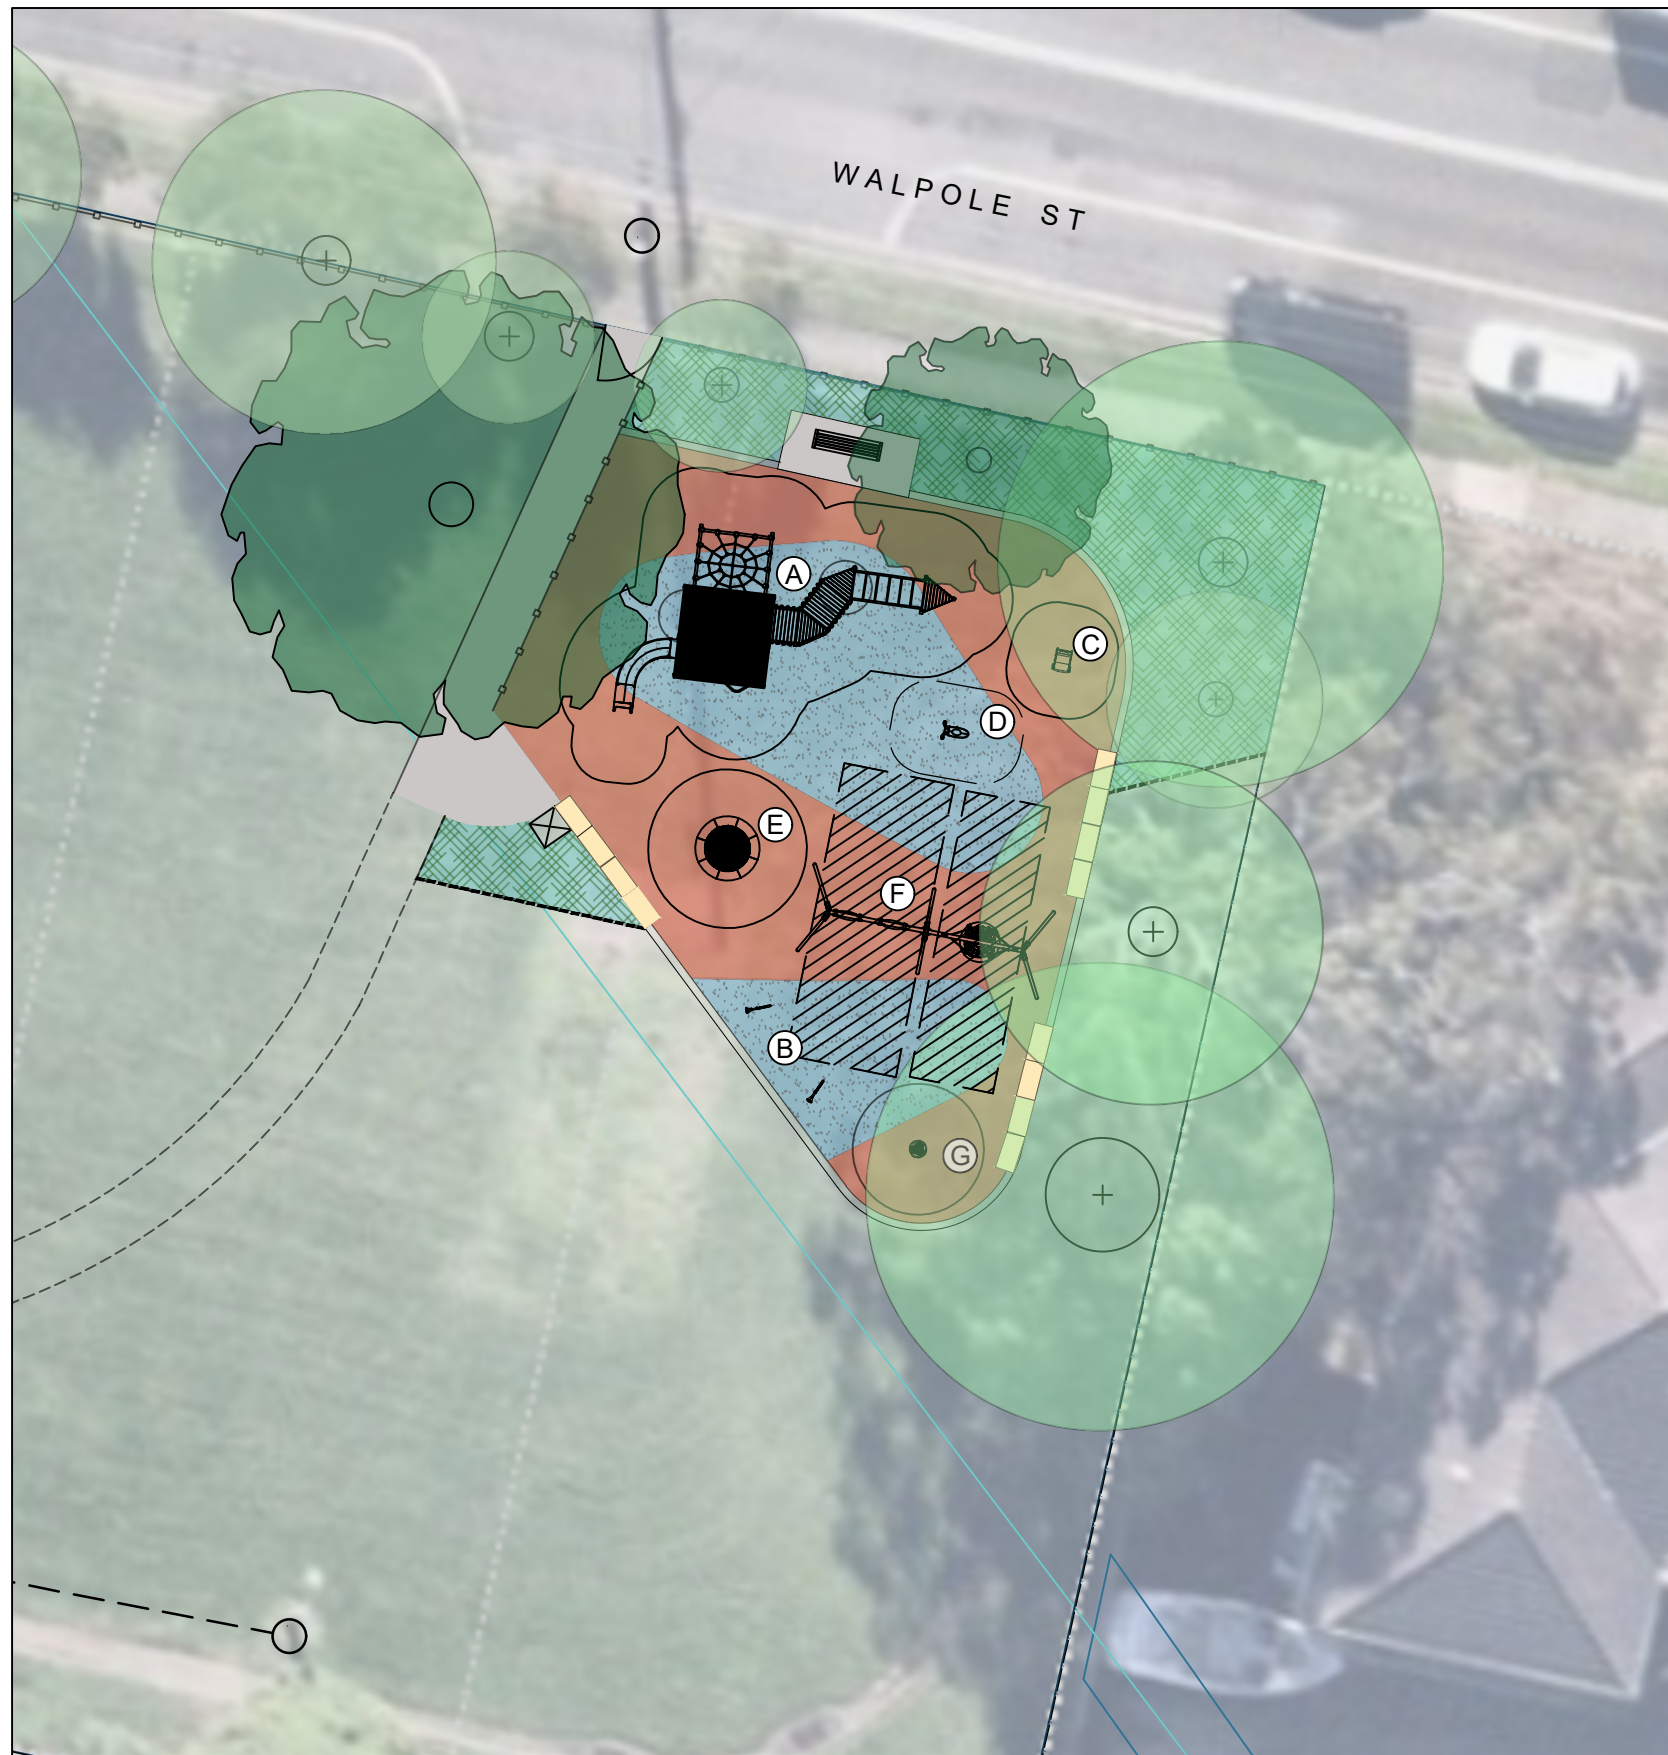


1 Equipment Plan
Scale 1: 250



A



B

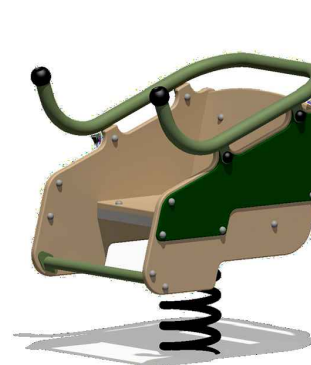

C




D



E



F

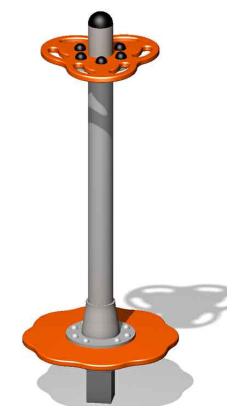

G

- A. Multi-unit
- B. Talk tube
- C. Accessible dipper
- D. Dipper

- E. Trampoline
- F. Swing
- G. Twirler

