

2-36 CHURCH STREET | LIDCOMBE Greater context scheme AUGUST 2019





OCULUS

LANDSCAPE PLAN - GREATER CONTEXT





CLIENT BILLBERGIA **GROUP Pty Ltd**

ARCHITECTS COX

PROJECT **2-36 CHURCH STREET LIDCOMBE - CONTEXT SCHEME** CONCEPT DESIGN LANDSCAPE DESIGN

ISSUE

DRAWING NAME LANDSCAPE MASTER PLAN -**GREATER CONTEXT**

DATE: 13.08.2019 JOB NUMBER: S18-019 DRAWN BY: SL **CHECKED BY:** KS

NORTH

1:1000 @ A1

SCALE

DRAWING NUMBER

REVISION

0C - L - 102

LANDSCAPE PLAN - VPA PLAN





CLIENT BILLBERGIA **GROUP Pty Ltd**

ARCHITECTS COX

PROJECT **2-36 CHURCH STREET LIDCOMBE - CONTEXT SCHEME** CONCEPT DESIGN LANDSCAPE DESIGN

ISSUE

DRAWING NAME LANDSCAPE SITE PLAN **GROUND FLOOR**

DATE: 13.08.2019 JOB NUMBER: S18-019 DRAWN BY: SL CHECKED BY: KS

SCALE 1:400 @ A1

NORTH

DRAWING NUMBER 0C - L - 103

REVISION

LANDSCAPE PLAN - ROOFTOP (INDICATIVE)





CLIENT BILLBERGIA **GROUP Pty Ltd**

ARCHITECTS COX

PROJECT **2-36 CHURCH STREET LIDCOMBE - CONTEXT SCHEME** CONCEPT DESIGN LANDSCAPE DESIGN

ISSUE

DRAWING NAME LANDSCAPE SITE PLAN ROOFTOP

DATE: 13.08.2019 JOB NUMBER: S18-019 DRAWN BY: SL **CHECKED BY:** KS



SCALE 1:400 @ A1

DRAWING NUMBER 0C - L - 104

LANDSCAPE PLAN - DETAIL PUBLIC DOMAIN





CLIENT

BILLBERGIA **GROUP Pty Ltd** ARCHITECTS

COX

PROJECT

2-36 CHURCH STREET LIDCOMBE - CONTEXT SCHEME CONCEPT DESIGN LANDSCAPE DESIGN

SWETE STREET

IMPROVED PEDESTRIAN CROSSINGS

-WIDENED FOOTPATH

ISSUE

DRAWING NAME LANDSCAPE PLAN · **PUBLIC DOMAIN**

DATE: 13.08.2019 JOB NUMBER: S18-019 DRAWN BY: SL CHECKED BY: KS

PEDESTRIAN WALKWAY

20

A



NORTH

DRAWING NUMBER 0C - L - 105

REVISION







CLIENT BILLBERGIA **GROUP Pty Ltd**

ARCHITECTS COX

PROJECT **2-36 CHURCH STREET LIDCOMBE - CONTEXT SCHEME** CONCEPT DESIGN LANDSCAPE DESIGN

ISSUE

DRAWING NAME LANDSCAPE PLAN -**PUBLIC PARK**

DATE: 13.08.2019 JOB NUMBER: S18-019 DRAWN BY: SL CHECKED BY: KS


NORTH SCALE 1:100 @ A1

DRAWING NUMBER

REVISION

OC - L - 106

INDICATIVE SECTION - PUBLIC PARK

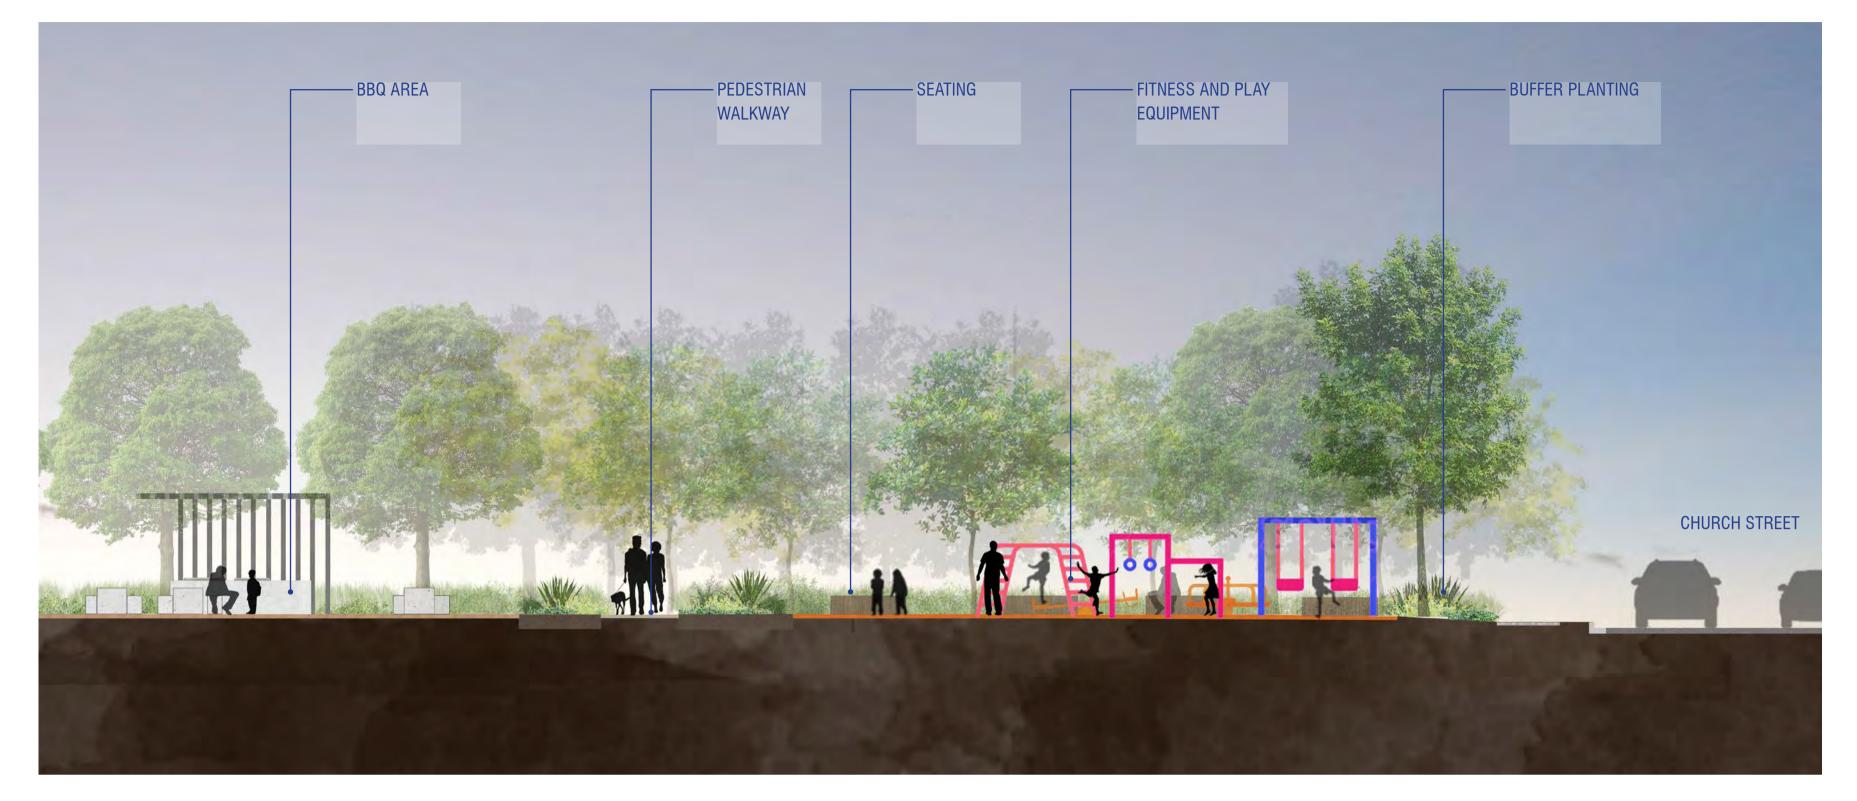

CROSS SECTION - PUBLIC PARK



INTEGRATED PLAY ELEMENTS

PRECEDENT IMAGERY - PUBLIC PARK




CLIENT

BILLBERGIA **GROUP Pty Ltd** ARCHITECTS

COX

PROJECT

2-36 CHURCH STREET LIDCOMBE - CONTEXT SCHEME CONCEPT DESIGN LANDSCAPE DESIGN

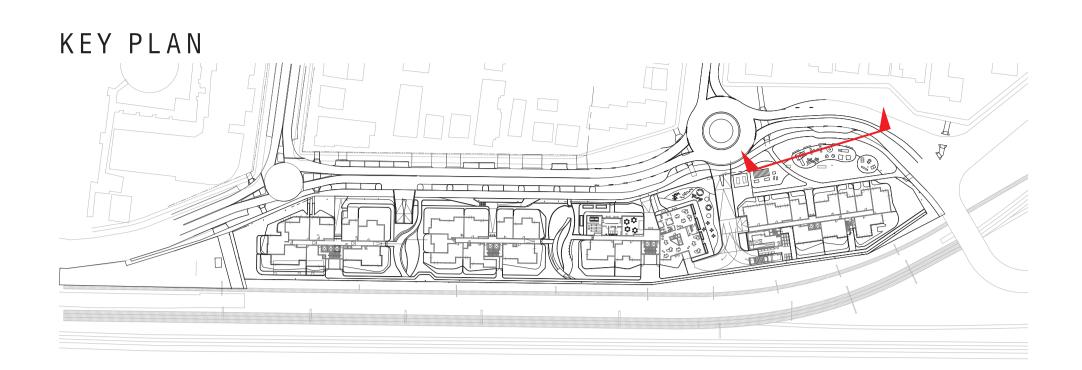

FITNESS STATION

ISSUE

DRAWING NAME LANDSCAPE SECTION -**PUBLIC PARK**

DATE: 13.08.2019 JOB NUMBER: S18-019 DRAWN BY: SL **CHECKED BY:** KS



COMMUNITY GARDENS AND ALTERNATIVE PLAY EQUIPMENT

NORTH



DRAWING NUMBER 0C - L - 107

LANDSCAPE PLAN - DETAIL STREETSCAPE





CLIENT BILLBERGIA **GROUP** Pty Ltd

ARCHITECTS COX

PROJECT **2-36 CHURCH STREET LIDCOMBE - CONTEXT SCHEME** CONCEPT DESIGN LANDSCAPE DESIGN

ISSUE

DRAWING NAME LANDSCAPE PLAN -STREETSCAPE

DATE: 13.08.2019 JOB NUMBER: S18-019 DRAWN BY: SL **CHECKED BY:** KS




DRAWING NUMBER 0C - L - 108


INDICATIVE SECTION - STREETSCAPE



CROSS SECTION - STREETSCAPE

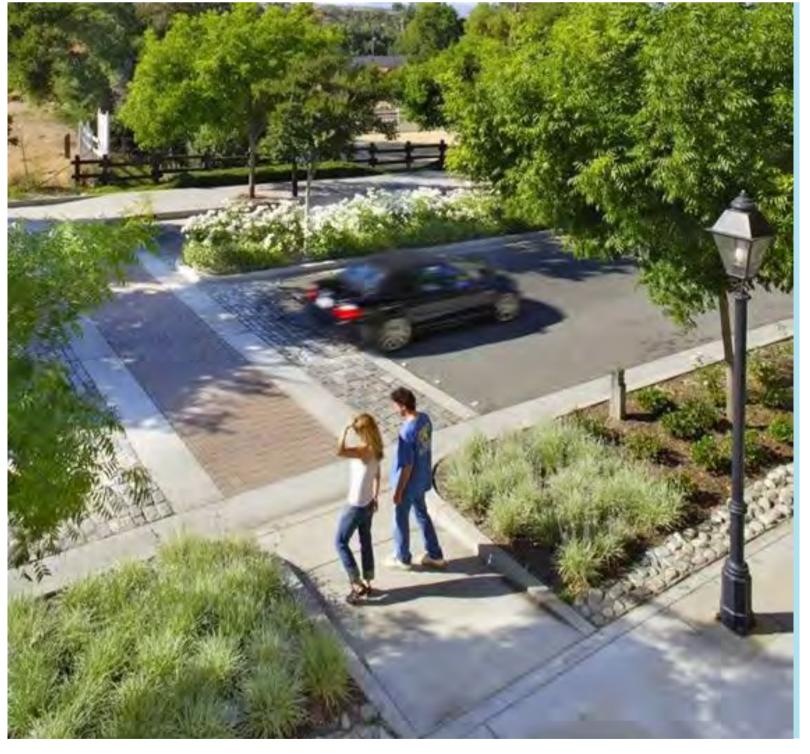

PEDSTRIAN FRIENDLY STREETSCAPE IMPROVEMENTS & CROSSINGS

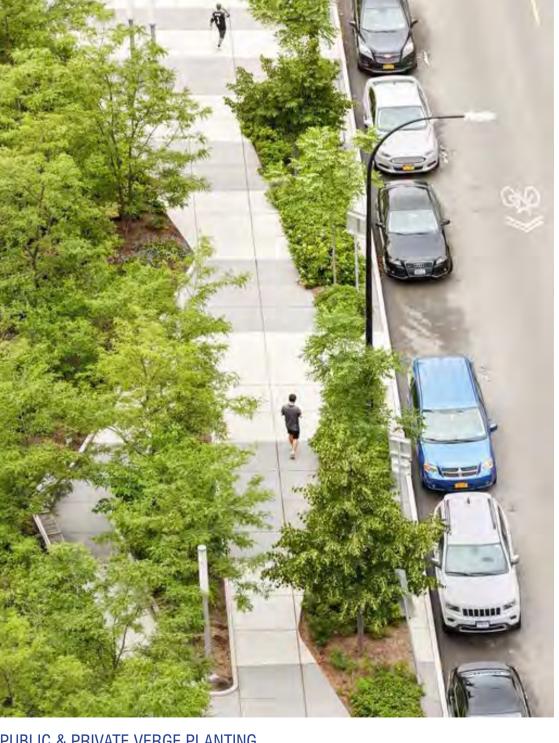

PUBLIC & PRIVATE VERGE PLANTING

PRECENDENT IMAGERY- STREETSCAPE



CLIENT BILLBERGIA **GROUP** Pty Ltd ARCHITECTS COX

PROJECT 2-36 CHURCH STREET LIDCOMBE - CONTEXT SCHEME CONCEPT DESIGN LANDSCAPE DESIGN



TREE AVENUE PLANTING

ISSUE

DRAWING NAME LANDSCAPE SECTION & IMAGES -STREETSCAPE

DATE: 13.08.2019 JOB NUMBER: S18-019 DRAWN BY: SL **CHECKED BY:** KS

SCALE 1:50 @ A1

NORTH

DRAWING NUMBER OC - L - 109

REVISION

C

FOOTPATH UPGRADE & WIDENING FOR INCLUSIVE USE

MATERIALS PALETTE - PUBLIC DOMAIN

STREETSCAPE:

Surface materials

- In-situ Concrete
- Turf
- Dark Granite Cobble Setts -

PUBLIC PARK:

Surface materials


- Unit Paving
- Decomposed Granite -
- Softfall ----
- Turf

Furniture


- Timber seat
- Outdoor BBQ Kitchen -
- Outdoor Play Equipment -
- Outdoor Fitness Equipment -

Structures

- Timber and Painted Steel Pergolas

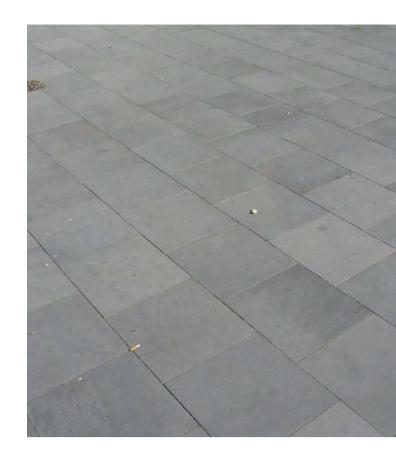



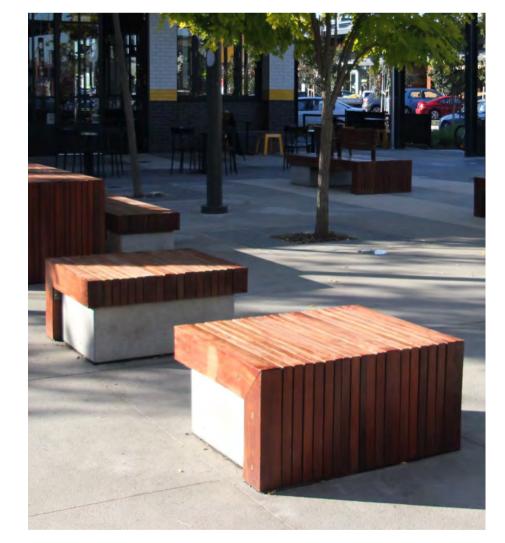

Timber seating



CLIENT BILLBERGIA **GROUP** Pty Ltd

ARCHITECTS

COX

PROJECT

LANDSCAPE DESIGN





Granite cobble setts




Insitu concrete paving



Softfall



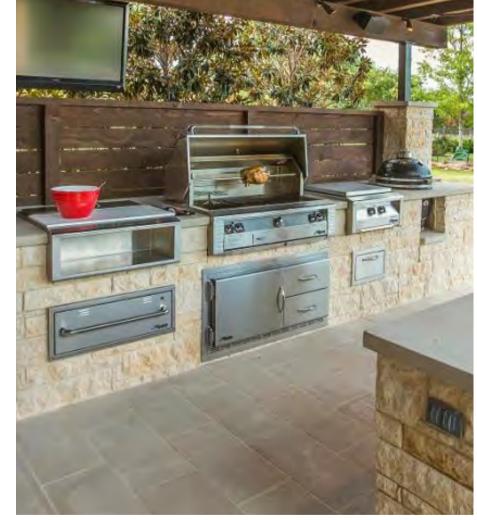



Built-in BBQ

Play equipment

ISSUE

DRAWING NAME **INDICATIVE MATERIALS PALETTE -PUBLIC DOMAIN**

DATE: 13.08.2019 JOB NUMBER: S18-019 DRAWN BY: SL CHECKED BY: KS



Decomposed granite paving



Pergola structure



Fitness equipment

INDICATIVE PLANTING PALETTE - PUBLIC & PRIVATE DOMAIN

INDICATIVE PLANT SCHEDULE

PUBLIC DOMAIN

Botanic Name Street Trees Platanus acerifolia Buffer Planting Melaleuca nodosa Metrosideros 'Crimson Glory' Syzygium australe 'Elite' Feature Shrubs Anigozanthos spp. Cycas revoluta Doryanthes excelsa Shrubs / Grasses Acacia cognata Banksia spinulosa 'Bush Candles' Correa alba Grevillea 'Bronze Rambler' Hardenbergia violaceae Dianella caerulea Poa labillardieri 'Eskdale' Lomandra longifolia 'Tanika' Lomandra longifolia 'Nyalla' Turf Cynodon dactylon	Common Name London Plane Prickly-leaved paperbark New Zealand Christmas Bush Lilly Pilly Kangaroo Paw Sago Palm Gymea Lily Narrow-Leaf Bower Wattle Hairpin Banksia White Correa Grevillea Purple Coral Pea Blue Flax Lily Tussock Grass Spiny-head mat-rush Spiny-head mat-rush	Y Y Y Y Y Y Y Y Y Y Y Y Y Y Y Y	Mature Height 15m 3m 3m 4m 0.6m 2m 0.6m 2m 0.8m 0.8m 1m 0.3m climber to 1.5m 0.4m 0.9m	Mature Spread 10m 1.5m 2m 2m 2m 0.4m 1.2m 6m 0.6m 1m 0.4m 1.5m	Size 200L 75L 20L 20L 300mm 10L 300mm 300mm 300mm	Spacing As shown TBC TBC TBC TBC TBC TBC TBC TBC TBC TBC
Platanus aceritolia Buffer Planting Melaleuca nodosa Metrosideros 'Crimson Glory' Syzygium australe 'Elite' Feature Shrubs Anigozanthos spp. Cycas revoluta Doryanthes excelsa: Shrubs / Grasses Acacia cognata Banksia spinulosa 'Bush Candles' Correa alba Grevillea 'Bronze Rambler' Hardenbergia violaceae Dianella caerulea Poa labillardieri 'Eskdale' Lomandra longifolia 'Tanika' Lomandra longifolia 'Nyalla'	Prickly-leaved paperbark New Zealand Christmas Bush Lilly Pilly Kangaroo Paw Sago Palm Gymea Lily Narrow-Leaf Bower Wattle Hairpin Banksia White Correa Grevillea Purple Coral Pea Blue Flax Lily Tussock Grass Spiny-head mat-rush	- Y Y Y Y Y Y Y Y Y Y Y	3m 3m 4m 0.6m 2m 0.8m 0.8m 6m 0.5m 1m 0.5m 1m 0.3m climber to 1.5m 0.4m	1.5m 2m 2m 0.4m 2m 1.2m 6m 0.6m 1m 0.4m	75L 20L 20L 300mm 300mm 10L 300mm 300mm	TBC TBC TBC TBC TBC TBC TBC TBC
Buffer PlantingMelaleuca nodosaMetrosideros 'Crimson Glory'Syzygium australe 'Elite'Feature ShrubsAnigozanthos spp.Cycas revolutaDoryanthes excelsaShrubs / GrassesAcacia cognataBanksia spinulosa 'Bush Candles'Correa albaGrevillea 'Bronze Rambler'Hardenbergia violaceaeDianella caeruleaPoa labillardieri 'Eskdale'Lomandra longifolia 'Tanika'Lomandra longifolia 'Nyalla'FurfCynodon dactylon	Prickly-leaved paperbark New Zealand Christmas Bush Lilly Pilly Kangaroo Paw Sago Palm Gymea Lily Narrow-Leaf Bower Wattle Hairpin Banksia White Correa Grevillea Purple Coral Pea Blue Flax Lily Tussock Grass Spiny-head mat-rush	- Y Y Y Y Y Y Y Y Y Y Y	3m 3m 4m 0.6m 2m 0.8m 0.8m 6m 0.5m 1m 0.5m 1m 0.3m climber to 1.5m 0.4m	1.5m 2m 2m 0.4m 2m 1.2m 6m 0.6m 1m 0.4m	75L 20L 20L 300mm 300mm 10L 300mm 300mm	TBC TBC TBC TBC TBC TBC TBC TBC
Melaleuca nodosa Metrosideros 'Crimson Glory' Syzygium australe 'Elite' Feature Shrubs Anigozanthos spp. Cycas revoluta Doryanthes excelsa Shrubs / Grasses Acacia cognata Banksia spinulosa 'Bush Candles' Correa alba Grevillea 'Bronze Rambler' Hardenbergia violaceae Dianella caerulea Poa labillardieri 'Eskdale' Lomandra longifolia 'Tanika' Lomandra longifolia 'Nyalla'	New Zealand Christmas Bush Lilly Pilly Kangaroo Paw Sago Palm Gymea Lily Narrow-Leaf Bower Wattle Hairpin Banksia White Correa Grevillea Purple Coral Pea Blue Flax Lily Tussock Grass Spiny-head mat-rush	- Y Y Y Y Y Y Y Y Y Y Y	3m 4m 0.óm 2m 0.8m 0.8m 6m 0.5m 1m 0.5m 1m 0.3m climber to 1.5m 0.4m	2m 2m 0.4m 2m 1.2m 6m 0.6m 1m 0.4m	20L 20L 300mm 300mm 10L 300mm 300mm	TBC TBC TBC TBC TBC TBC TBC
Metrosideros 'Crimson Glory' Syzygium australe 'Elite' Feature Shrubs Anigozanthos spp. Cycas revoluta Doryanthes excelsa Shrubs / Grasses Acacia cognata Banksia spinulosa 'Bush Candles' Correa alba Grevillea 'Bronze Rambler' Hardenbergia violaceae Dianella caerulea Poa labillardieri 'Eskdale' Lomandra longifolia 'Tanika' Lomandra longifolia 'Nyalla'	New Zealand Christmas Bush Lilly Pilly Kangaroo Paw Sago Palm Gymea Lily Narrow-Leaf Bower Wattle Hairpin Banksia White Correa Grevillea Purple Coral Pea Blue Flax Lily Tussock Grass Spiny-head mat-rush	- Y Y Y Y Y Y Y Y Y Y Y	3m 4m 0.óm 2m 0.8m 0.8m 6m 0.5m 1m 0.5m 1m 0.3m climber to 1.5m 0.4m	2m 2m 0.4m 2m 1.2m 6m 0.6m 1m 0.4m	20L 20L 300mm 300mm 10L 300mm 300mm	TBC TBC TBC TBC TBC TBC TBC
Syzygium australe 'Elite' Feature Shrubs Anigozanthos spp. Cycas revoluta Doryanthes excelsa Shrubs / Grasses Acacia cognata Banksia spinulosa 'Bush Candles' Correa alba Grevillea 'Bronze Rambler' Hardenbergia violaceae Dianella caerulea Poa labillardieri 'Eskdale' Lomandra longifolia 'Tanika' Lomandra longifolia 'Nyalla'	Lilly Pilly Kangaroo Paw Sago Palm Gymea Lily Narrow-Leaf Bower Wattle Hairpin Banksia White Correa Grevillea Purple Coral Pea Blue Flax Lily Tussock Grass Spiny-head mat-rush	Y Y Y Y Y Y Y Y Y Y	4m 0.6m 2m 0.8m ôm 0.5m 1m 0.5m 1m 0.3m climber to 1.5m 0.4m	2m 0.4m 2m 1.2m 6m 0.6m 1m 0.4m	20L 300mm 300mm 10L 300mm 300mm	TBC TBC TBC TBC TBC TBC
Feature Shrubs Anigozanthos spp. Cycas revoluta Doryanthes excelsa. Shrubs / Grasses Acacia cognata Banksia spinulosa 'Bush Candles' Correa alba Grevillea 'Bronze Rambler' Hardenbergia violaceae Dianella caerulea Poa labillardieri 'Eskdale' Lomandra longifolia 'Tanika' Lomandra longifolia 'Nyalla'	Kangaroo Paw Sago Palm Gymea Lily Narrow-Leaf Bower Wattle Hairpin Banksia White Correa Grevillea Purple Coral Pea Blue Flax Lily Tussock Grass Spiny-head mat-rush	Y Y Y Y Y Y Y Y Y	0.6m 2m 0.8m 6m 0.5m 1m 0.3m climber to 1.5m 0.4m	0.4m 2m 1.2m 6m 0.6m 1m 0.4m	300mm 300mm 10L 300mm 300mm	TBC TBC TBC TBC TBC
Anigozanthos spp. Cycas revoluta Doryanthes excelsa Shrubs / Grasses Acacia cognata Banksia spinulosa 'Bush Candles' Correa alba Grevillea 'Bronze Rambler' Hardenbergia violaceae Dianella caerulea Poa labillardieri 'Eskdale' Lomandra longifolia 'Tanika' Lomandra longifolia 'Nyalla' Turf Cynodon dactylon	Sago Palm Gymea Lily Narrow-Leaf Bower Wattle Hairpin Banksia White Correa Grevillea Purple Coral Pea Blue Flax Lily Tussock Grass Spiny-head mat-rush	Y Y Y Y Y Y Y Y	2m 0.8m 6m 0.5m 1m 0.3m climber to 1.5m 0.4m	2m 1.2m 6m 0.6m 1m 0.4m	300mm 10L 300mm 300mm 300mm	TBC TBC TBC TBC
Cycas revoluta Doryanthes excelsa Shrubs / Grasses Acacia cognata Banksia spinulosa 'Bush Candles' Correa alba Grevillea 'Bronze Rambler' Hardenbergia violaceae Dianella caerulea Poa labillardieri 'Eskdale' Lomandra longifolia 'Tanika' Lomandra longifolia 'Nyalla' Turf Cynodon dactylon	Sago Palm Gymea Lily Narrow-Leaf Bower Wattle Hairpin Banksia White Correa Grevillea Purple Coral Pea Blue Flax Lily Tussock Grass Spiny-head mat-rush	Y Y Y Y Y Y Y Y	2m 0.8m 6m 0.5m 1m 0.3m climber to 1.5m 0.4m	2m 1.2m 6m 0.6m 1m 0.4m	300mm 10L 300mm 300mm 300mm	TBC TBC TBC TBC
Doryanthes excelsa Shrubs / Grasses Acacia cognata Banksia spinulosa 'Bush Candles' Correa alba Grevillea 'Bronze Rambler' Hardenbergia violaceae Dianella caerulea Poa labillardieri 'Eskdale' Lomandra longifolia 'Tanika' Lomandra longifolia 'Nyalla' Turf Cynodon dactylon	Gymea Lily Narrow-Leaf Bower Wattle Hairpin Banksia White Correa Grevillea Purple Coral Pea Blue-Flax Lily Tussock Grass Spiny-head mat-rush	Y Y Y Y Y Y Y	0.8m óm 0.5m 1m 0.3m climber to 1.5m 0.4m	1.2m 6m 0.6m 1m 0.4m	10L 300mm 300mm 300mm	TBC TBC TBC
Shrubs / Grasses Acacia cognata Banksia spinulosa 'Bush Candles' Correa alba Grevillea 'Bronze Rambler' Hardenbergia violaceae Dianella caerulea Poa labillardieri 'Eskdale' Lomandra longifolia 'Tanika' Lomandra longifolia 'Nyalla' Turf Cynodon dactylon	Narrow-Leaf Bower Wattle Hairpin Banksia White Correa Grevillea Purple Coral Pea Blue Flax Lily Tussock Grass Spiny-head mat-rush	Y Y Y Y Y Y Y	óm Q.5m 1m Q.3m climber to 1.5m Q.4m	6m 0.6m 1m 0.4m	300mm 300mm 300mm	TBC TBC
Acacia cognata Banksia spinulosa 'Bush Candles' Correa alba Grevillea 'Bronze Rambler' Hardenbergia violaceae Dianella caerulea Poa labillardieri 'Eskdale' Lomandra longifolia 'Tanika' Lomandra longifolia 'Nyalla' Turf Cynodon dactylon	Hairpin Banksia White Correa Grevillea Purple Coral Pea Blue Flax Lily Tussock Grass Spiny-head mat-rush	Y Y Y Y Y Y	0.5m 1m 0.3m climber to 1.5m 0.4m	0.6m 1m 0.4m	300mm 300mm	TBC
Banksia spinulosa 'Bush Candles' Correa alba Grevillea 'Bronze Rambler' Hardenbergia violaceae Dianella caerulea Poa labillardieri 'Eskdale' Lomandra longifolia 'Tanika' Lomandra longifolia 'Nyalla' Turf Cynodon dactylon	Hairpin Banksia White Correa Grevillea Purple Coral Pea Blue Flax Lily Tussock Grass Spiny-head mat-rush	Y Y Y Y Y Y	0.5m 1m 0.3m climber to 1.5m 0.4m	0.6m 1m 0.4m	300mm 300mm	TBC
Correa alba Grevillea 'Bronze Rambler' Hardenbergia violaceae Dianella caerulea Poa labillardieri 'Eskdale' Lomandra longifolia 'Tanika' Lomandra longifolia 'Nyalla' Turf Cynodon dactylon	White Correa Grevillea Purple Coral Pea Blue Flax Lily Tussock Grass Spiny-head mat-rush	Y Y Y Y Y	1m 0.3m climber to 1.5m 0.4m	1m 0.4m	300mm	
Grevillea 'Bronze Rambler' Hardenbergia violaceae Dianella caerulea Poa labillardieri 'Eskdale' Lomandra longifolia 'Tanika' Lomandra longifolia 'Nyalla' Turf Cynodon dactylon	Grevillea Purple Coral Pea Blue Flax Lily Tussock Grass Spiny-head mat-rush	Y Y Y Y Y	0.3m climber to 1.5m 0.4m	0.4m		TRC
Hardenbergia violaceae Dianella caerulea Poa labillardieri 'Eskdale' Lomandra longifolia 'Tanika' Lomandra longifolia 'Nyalla' Turf Cynodon dactylon	Purple Coral Pea Blue Flax Lily Tussock Grass Spiny-head mat-rush	Y Y Y Y	climber to 1.5m 0.4m		100	100
Dianella caerulea Poa labillardieri 'Eskdale' Lomandra longifolia 'Tanika' Lomandra longifolia 'Nyalla' Turf Cynodon dactylon	Blue Flax Lily Tussock Grass Spiny-head mat-rush	Y Y Y	0.4m	1 57	1.50mm	TBC
Poa labillardieri 'Eskdale' Lomandra longifolia 'Tanika' Lomandra longifolia 'Nyalla' Turf Cynodon dactylon	Tussock Grass Spiny-head mat-rush	Y Y		1.5m	150mm	TBC
Lomandra longifolia 'Tanika' Lomandra longifolia 'Nyalla' Turf Cynodon dactylon	Spiny-head mat-rush	Y	0.9m	0.9m	150mm	TBC
Lomandra longifolia 'Nyalla' Turf Cynodon dactylon				0.6m	1 <i>5</i> 0mm	TBC
Turf Cynodon dactylon	Spiny-head mat-rush	5.42	0.6m	0.65m	150mm	TBC
Cynodon dactylon		Y	0.9m	0.9m	150mm	TBC
	Couch	÷	÷	6	-	-
	1.0014					
	Company Name	KI = dia	(Amili was blada to b	All outs use Outstand	2	Co
Botanic Name Trees	Common Name	Native	Mature Height	Mature Spread	Size	Spacing
Trees Acer buergeranum	Trident Maple		бm	3m	75L	TBC
		V				TBC
Backhousia citriodora Bankia inteorifolia	Lemon Scented Myrtle	Y	8m	5m	75L	
Banksia integrifolia Fraxinus 'Raywoodii'	Coastal Banksia Claret Ash		20m	6m 8m	75L 75L	TBC TBC
	Claret Ash	-	20m			
Hymenosporum flavum	Native Frangipani	Y	8m	4m	75L	TBC
Lagerstroemia indica	Crepe Myrtle	-	4m	3m	75L 75L	TBC
Mellalueca decora	White Feather Honeymyrtle	Y	6m	4m		TBC
Sapium sebilerum	Chinese Tallow Tree		7m	3m	75L	TBC
Tristaniopsis laurina 'Luscious'	Water Gum	Y	8m	5m	75L	TBC
Waterhousia floribunda	Weeping Lilly Pilly	Y	10m	8m	75L	TBC
Buffer Planting						
Melaleuca nodosa	Prickly-leaved paperbark	Υ	3m	1.5m	75L	TBC
Metrosideros 'Crimson Glory'	New Zealand Christmas Bush	Θ.	Зm	2m	20L	TBC
Syzygium australe 'Élite'	Lilly Pilly	Y	4m	2m	20L	TBC
Vibumum odoratissimum	Sweet Vibumum	-	Зm	2m	20L	TBC
Feature Shrubs						
Achillea	Yarrow	G	0.8m	0.6m	300mm	TBC
Agave attenuata	Agave	-	0.6m	0.8m	10L	TBC
Altemanthera dentata 'Little Ruby'	Ruby leaf alternanthera	-	0.5m	0.5m	140mm	TBC
Anigozanthos spp.	Kangaroo Paw	Y	0.6m	0.4m	300mm	TBC
Crinum pedunculatum	Spider Lily	Y	2m	2.5m	TOL	TBC
Cycas revoluta	Sago Palm	Y	2m	2m	300mm	TBC
Doryanthes excelsa	Gymea Lily	Y	0.8m	1.2m	10L	TBC
Phormium tenax 'Atropurpureum'	New Zealand Flax	2	1.8m	1.2m	10L	TBC
Phormium tenax 'Purpureum'	NZ Purple Flax		1.0m	1.0m	10L	TBC
Sanseveira trifaciata	Mother In Laws Tongue	_	0.5m	0.3m	10L	TBC
Verbena bonariensis	Argentinian Vervain	2	2.5m	0.5m	300mm	TBC
an a					Constraint of the	
ROOFTOPS						
Botanic Name	Common Name		Mature Height	Mature Spread	Size	Spacing
Trees						
Acer buergeranum	Trident Maple		6m	3m	75L	TBC
	Crepe Myrtle			3m	75L	TBC
Lagerstroemia indica			4m			
Magnolia Granbdiflora 'Little Gem'	Dwarf Magnolia	2	4m	2.5m	75L	TBC
Sapium sebiferum	Chinese Tallow Tree	÷	7m	Зm	75L	TBC
Syzygium australe 'Elite'	Lilly Pilly	Y	4m	2m	75L	TBC
Shrubs						
	Anore		0.400	ñ.em	10L	TRA
Agave attenuata	Agave	1.1	0.6m	0.8m		TBC
Alternanthera dentata 'Little Ruby'	Ruby leaf alternanthera	-	0.5m	0.5m	300mm	TBC
Crinum pedunculatum	Spider Lily	Y	2m	2.5m	10L	TBC
Cycas revoluta	Sago Palm	Y	2m	2m	10L	TBC
Kniphofia sp.	Red Hot Poker	2	0.6m	0.9m	300mm	TBC
Phormium tenax 'Atropurpureum'	New Zealand Flax	1	1.8m	1.2m	10L	TBC
		2				
Sanseveira trifaciata	Mother In Laws Tongue	2	0.5m	0.3m	10L	TBC
Senecio mandraliscae	Blue Chalk Stick	÷	0.45m	0.7m	150mm	TBC
Tradescantia pallida 'purpurea'	Purple heart tradescantia	÷	0.3m	0.7m	150mm	TBC
Turf						
Cynodon dactylon	Couch	2	1.1	Ŧ	20	











CLIENT

BILLBERGIA

GROUP Pty Ltd

ARCHITECTS

COX

PROJECT

LANDSCAPE DESIGN

Platanus acerifolia



Acacia cognata



Phormium tenax 'Atropurpureum'

Gaura lindheimeri



Banksia integrifolia



Anigozanthos spp.



Verbena bonariensis




Liriope muscari



Tristaniopsis laurina



Crinum pedunculatum

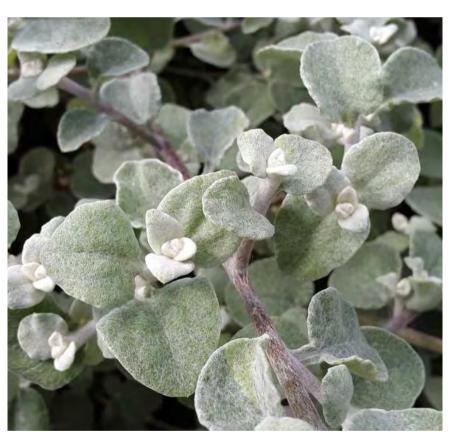

Helichrysum petiolare



Myoporum parvifolium

ISSUE

DRAWING NAME **INDICATIVE PLANTING PALETTE -PUBLIC DOMAIN**

DATE: 13.08.2019 JOB NUMBER: S18-019 DRAWN BY: SL CHECKED BY: KS



Waterhousia floribunda



Cycas revoluta



Philodendron xanadu



Senecio mandraliscae

NORTH

NTS

SCALE

DRAWING NUMBER 0C - L - 111