


**LEGEND**

- EXISTING TREES TO BE RETAINED AND PROTECTED
- PROPOSED SHADE TREES
- FENCE LINE
- OVERHEAD POWER LINE
- SANDSTONE BLOCKS SALVAGED FROM SITE
- TIMBER LOGS SALVAGED FROM SITE
- TROWEL FINISH CONCRETE
- TINE RAKE FINISH CONCRETE
- RUBBER SOFTFALL
- CERTIFIED SOFTFALL MULCH
- GARDEN MULCH
- NATIVE GRASSES AND GROUND COVERS
- NATURE WALK FEATURE PLANTING
- TIMBER EDGE FLUSH MOUNTED
- SUSTAINABLY SOURCED SANDSTONE BOULDERS

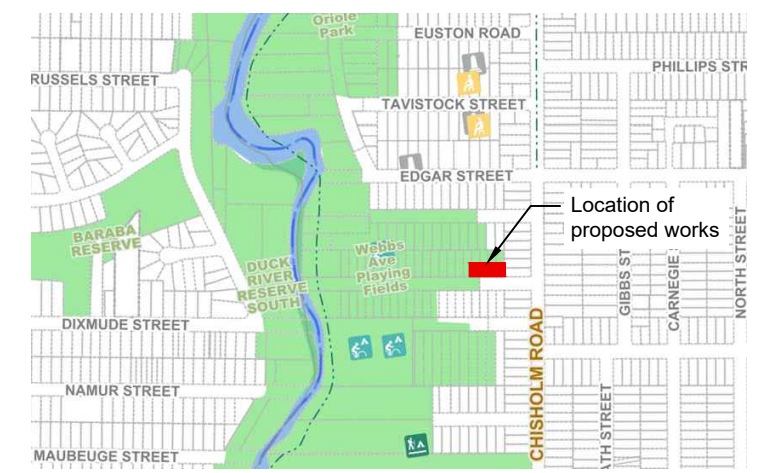

Equipment Schedule			
Description	Supplier name	Code	QTY
3 Bay swing with nest, toddler and full-sized seats	Proludic	J493	1
Large accessible carousel	Proludic	J2409	1
Talk tubes	Proludic	J3410	1
NOTE: Equipment specified as a reference only, approved equivalent items will be considered.			Total 3

1 Landscape Plan  
Scale 1:200

2 Location Plan  
Not to scale




16 Memorial Avenue (PO Box 42)  
MERRYLANDS NSW 2160  
T 02 9840 9840 | F 02 9840 9734  
  
DX 25408 MERRYLANDS  
TTY 02 9840 9988  
  
ABN 22 798 563 329


PROJECT : **PLAYSPACE AT WEBBS AVENUE, AUBURN**

TITLE : **LANDSCAPE PLAN**


SURVEYED : N/A	CHECKED : AF	FILE : PK000409	SCALE : AS SHOWN @ A3
DESIGNED : AM	APPROVED : LW	DATE : November 2020	SHEET : 1 / 1

DRAWING N  
**CC-4231022-LA-DG-PL01**

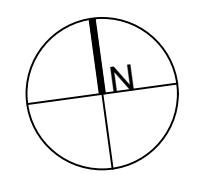

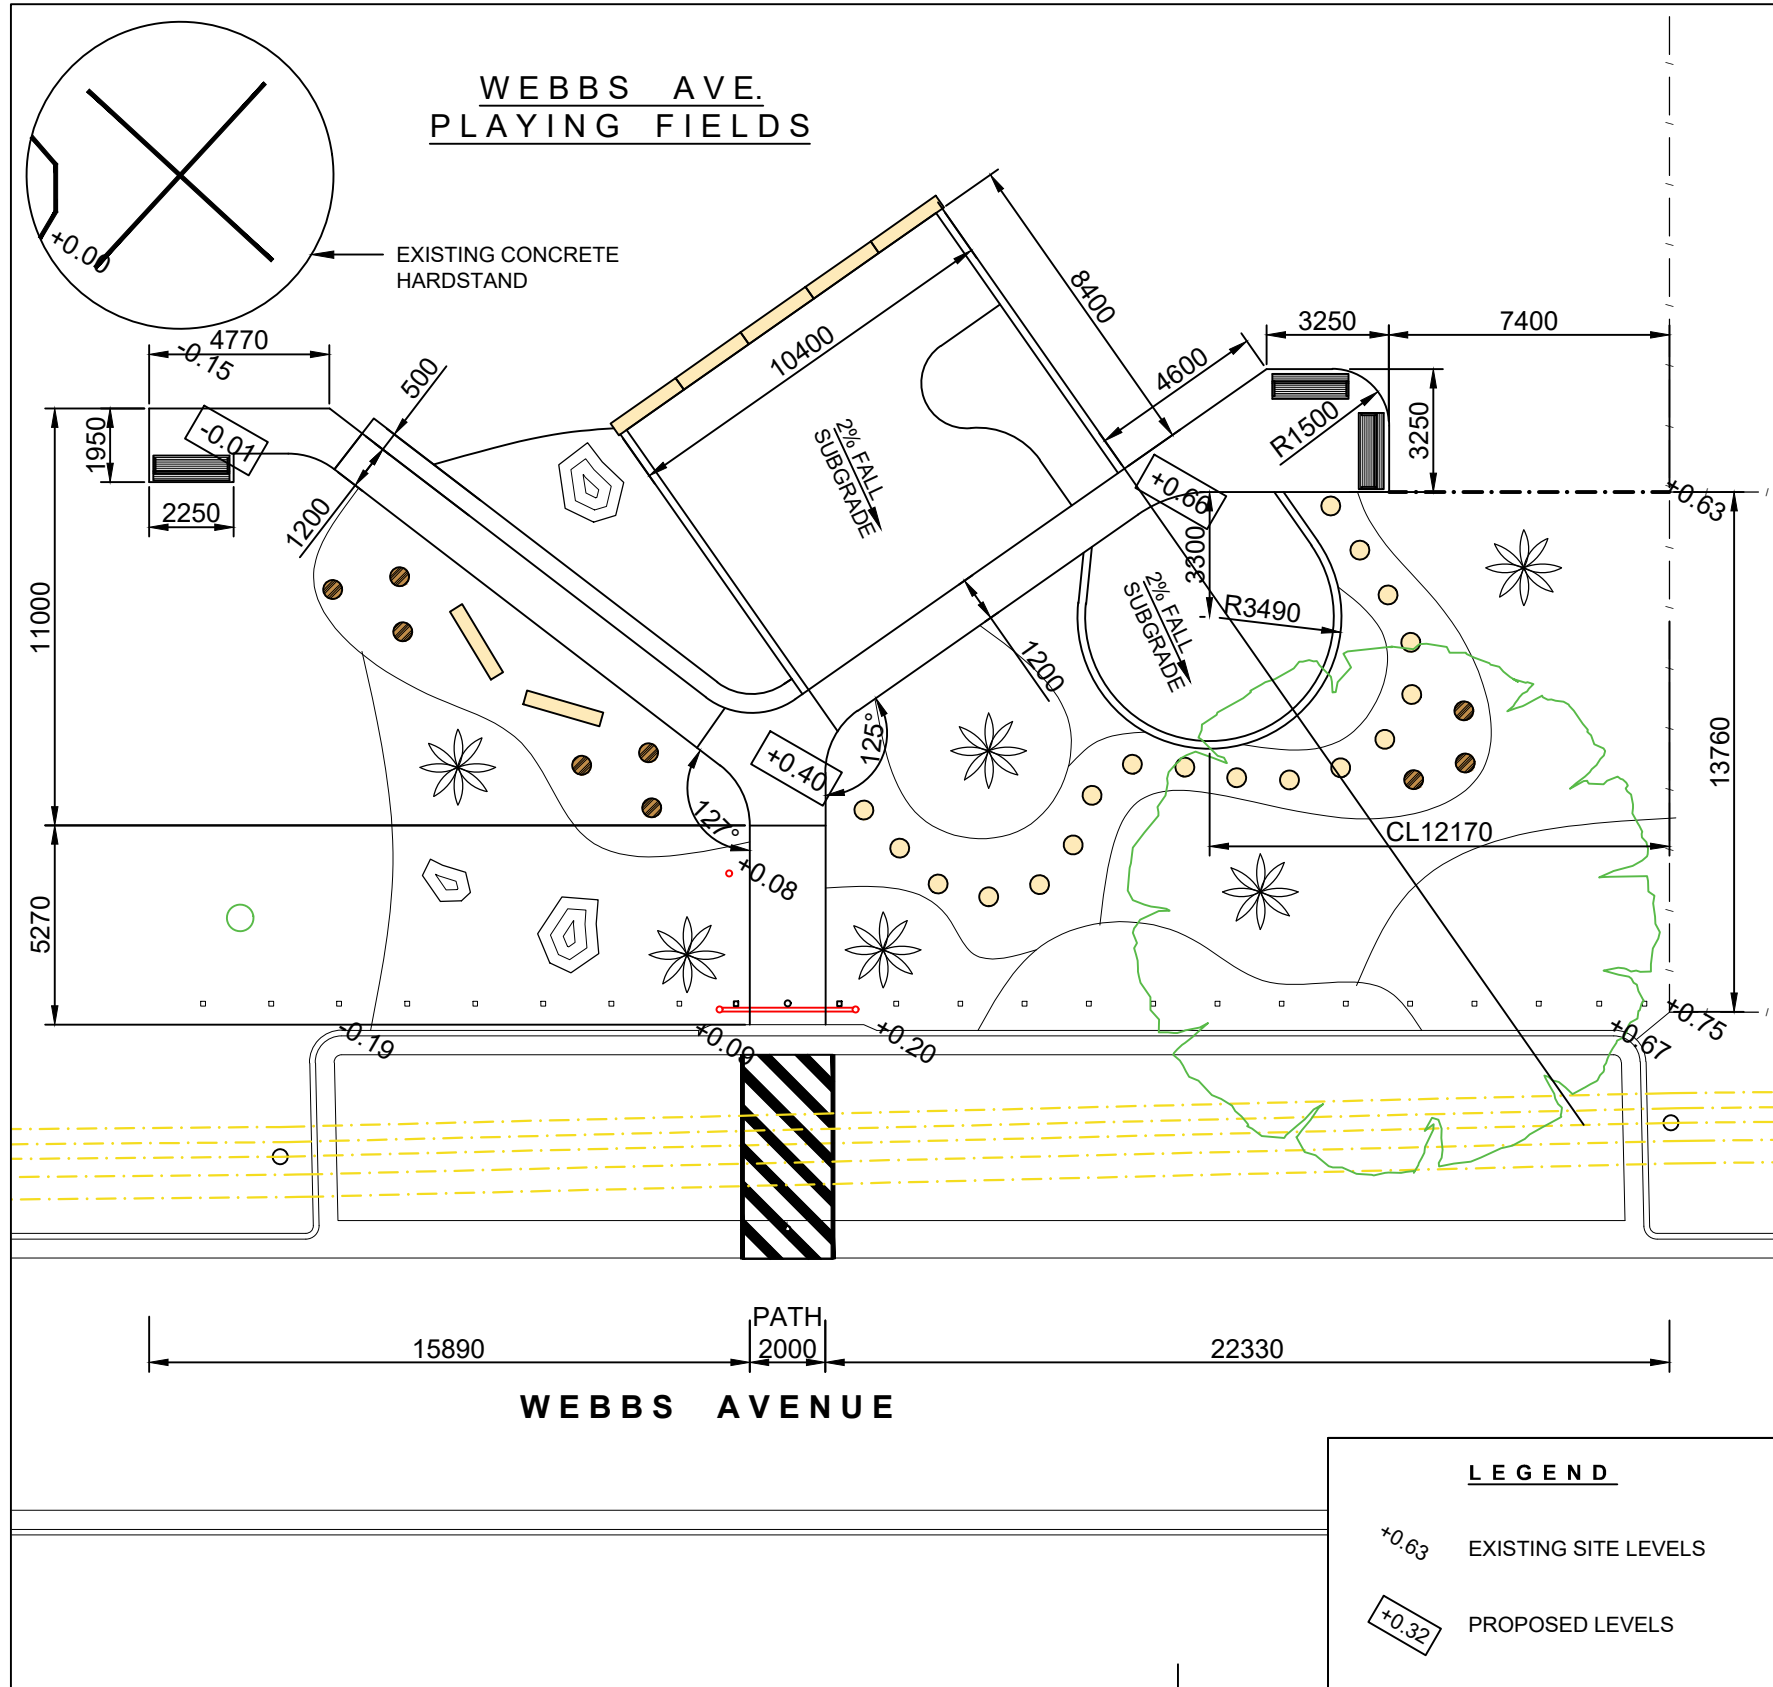


1 Setout Plan  
Scale 1:200

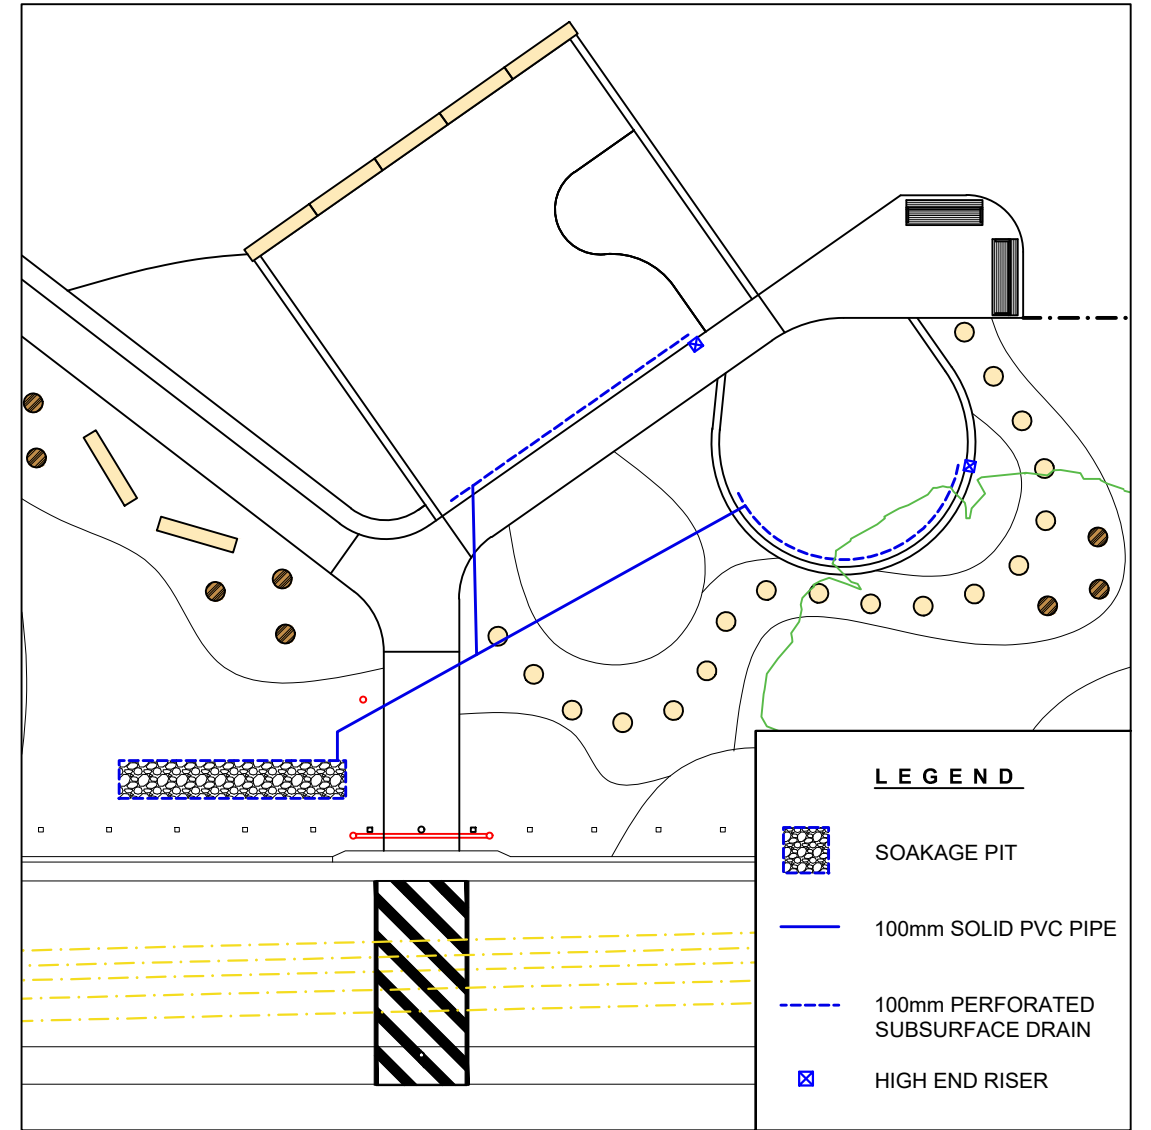








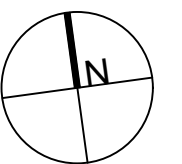


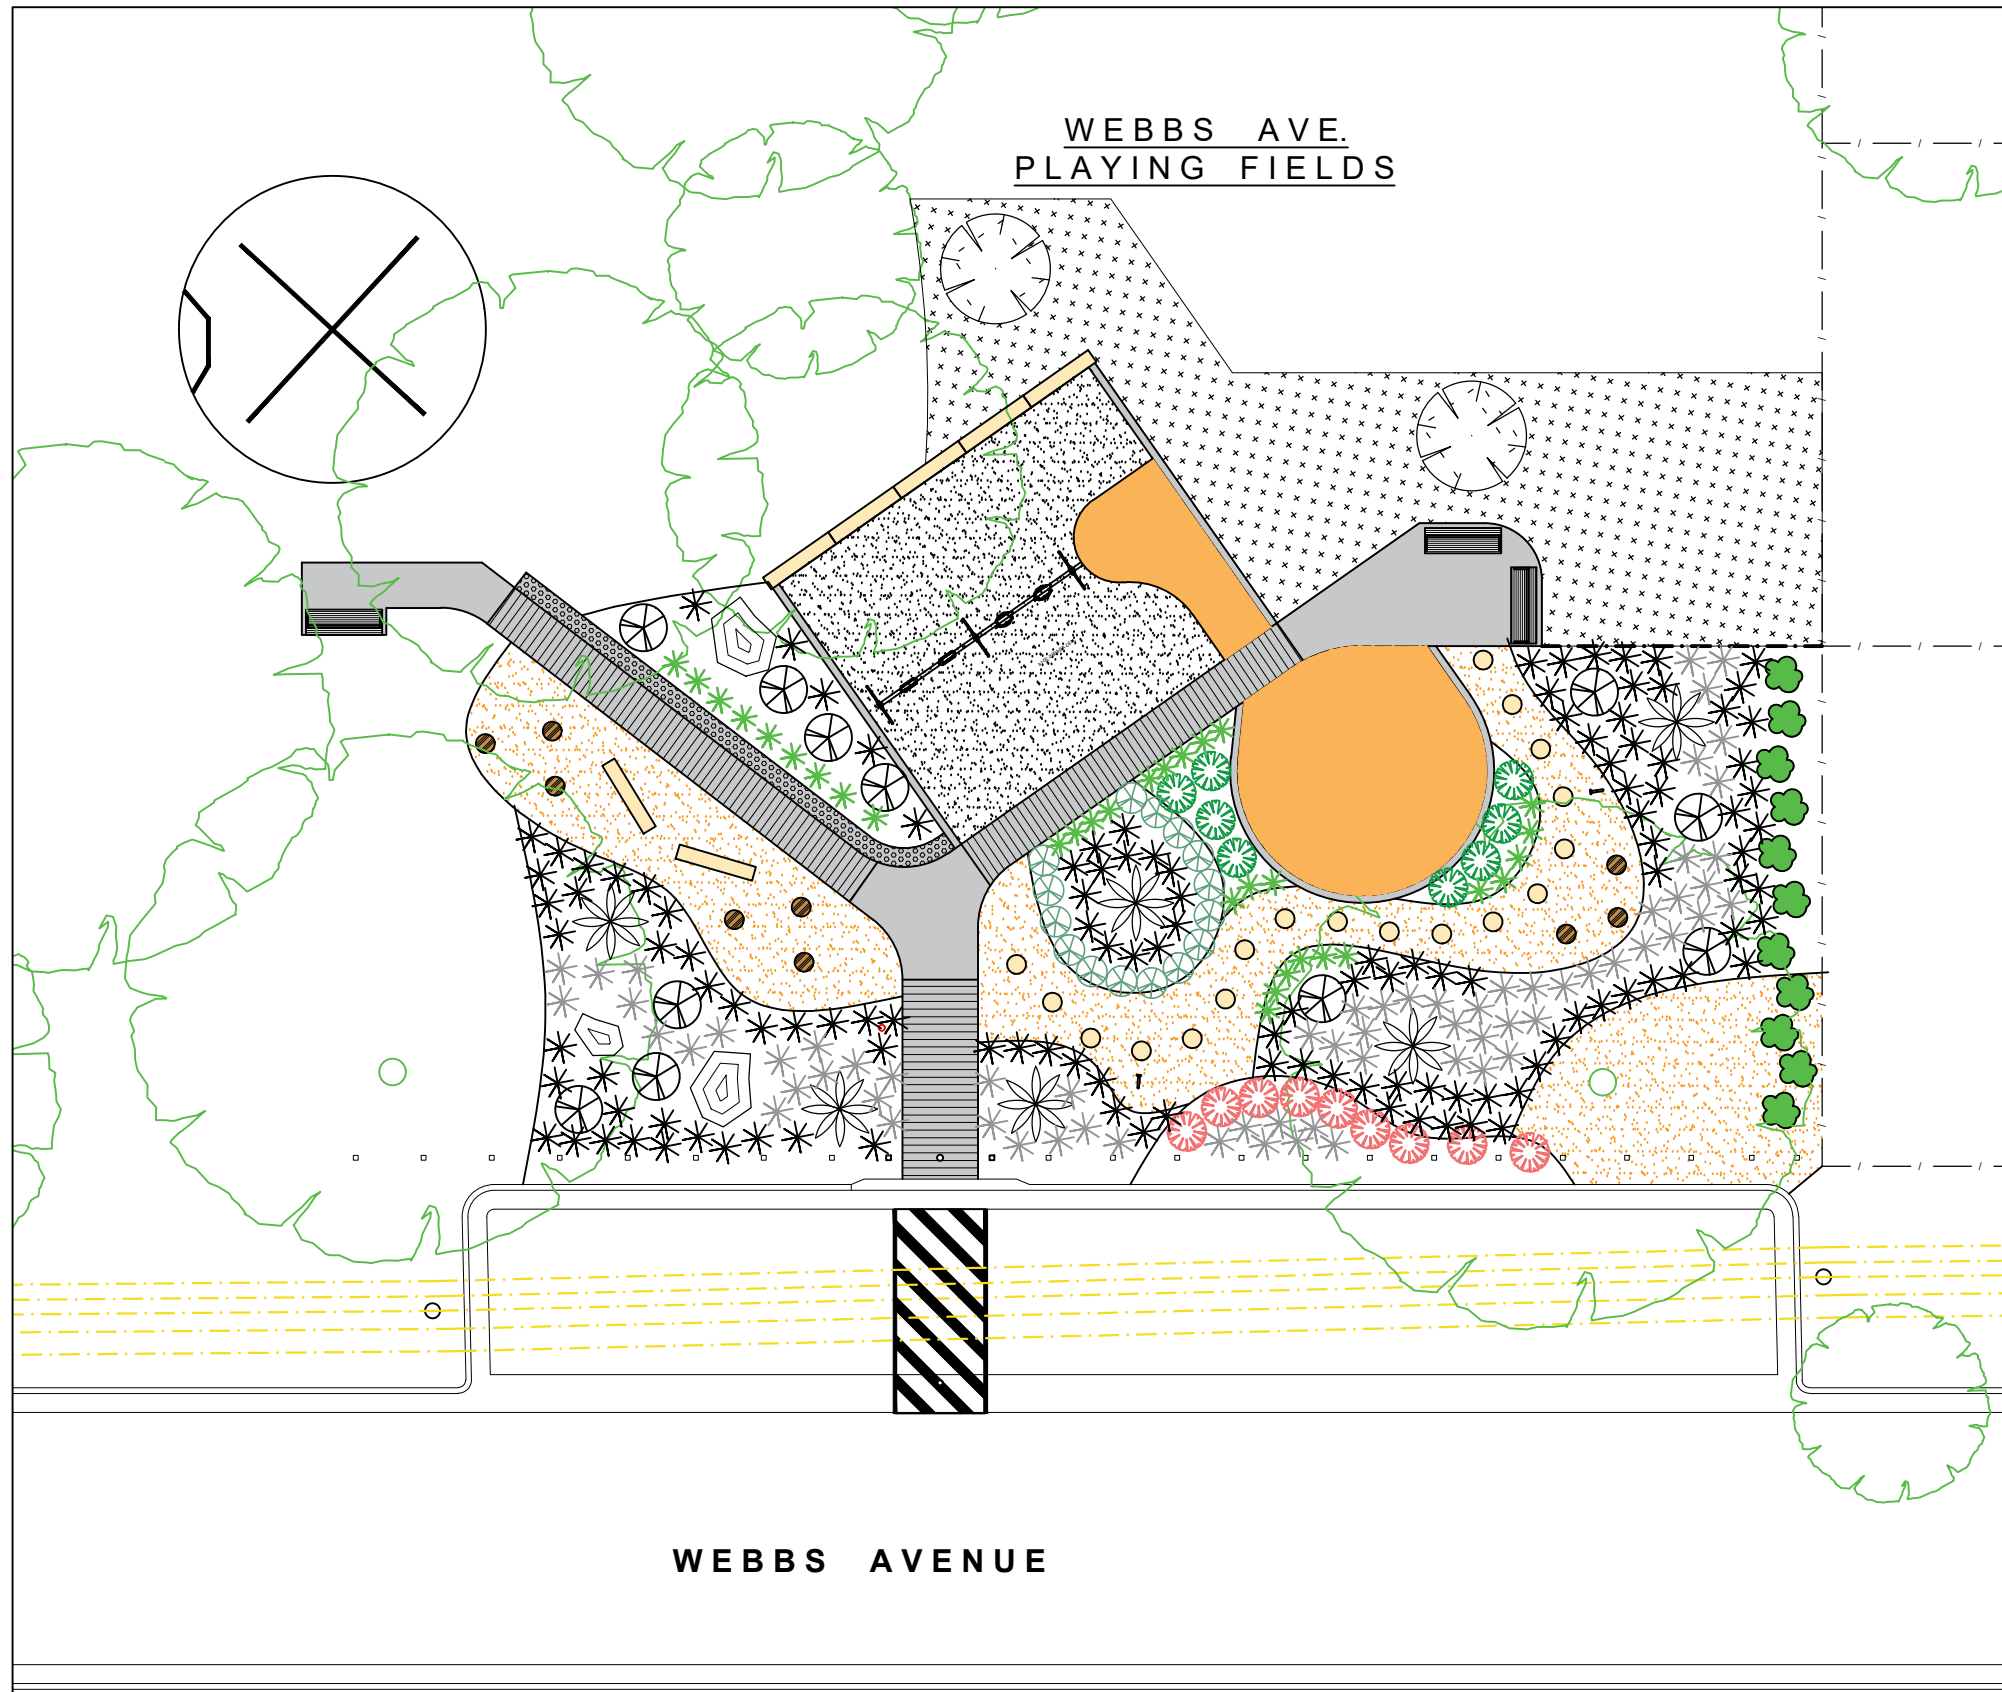

2 Drainage Plan  
Scale 1:200

Notes:

- CURVES ALONG FOOTPATHS ARE 2M RADIUS UNLESS OTHERWISE SPECIFIED
- EXISTING LEVELS MEASURED FROM TOP OF CIRCULAR CONCRETE HARDSTAND
- MAX 2% CROSSFALL ON ALL PATHS

 



Plant Schedule		
SPECIES	SIZE	QTY
 <i>Tristaniopsis laurina</i>	75lt	2
 <i>Doryanthes excelsa</i>	200mm	6
 <i>Viburnum odoratissimum</i> 'VOQ1' Quick Fence	190mm	11
 <i>Westringia fruticosa</i> 'WES04' Grey Box	140mm	8
 <i>Callistemon viminalis</i> 'LJ23' Green John	140mm	9
 <i>Lomandra longifolia</i> 'Great White'	140mm	67
 <i>Lomandra fluviatilis</i> 'ABU7' Shara	140mm	124
 <i>Dianella caerulea</i> 'Little Jess'	140mm	32
 <i>Carpobrotus glaucescens</i> 'CAR10' Aussie Rambler	140mm	11
 <i>Stachys byzantine</i>	140mm	15
 <i>Pennisetum clandestinum</i>	Turf rolls	As req'd
<b>TOTAL</b>		<b>285</b>

NOTE: PLANS TO BE READ IN CONJUNCTION WITH LANDSCAPE SPECIFICATIONS

1 Planting Plan  
Scale 1:200



16 Memorial Avenue (PO Box 42)  
MERRYLANDS NSW 2160  
T 02 9840 9840 | F 02 9840 9734  
DX 25408 MERRYLANDS  
TTY 02 9840 9988  
ABN 22 798 563 329

PROJECT: **PLAYSPACE AT WEBBS AVENUE, AUBURN**

TITLE: **PLANTING PLAN**

SURVEYED: N/A

CHECKED: AF

FILE: PK000409

SCALE: AS SHOWN @ A3

DRAWING N


DESIGNED: AM


APPROVED: LW

DATE: November 2020

SHEET: 1 / 1


**CC-4231022-LA-DG-PL03**

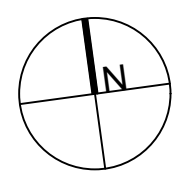

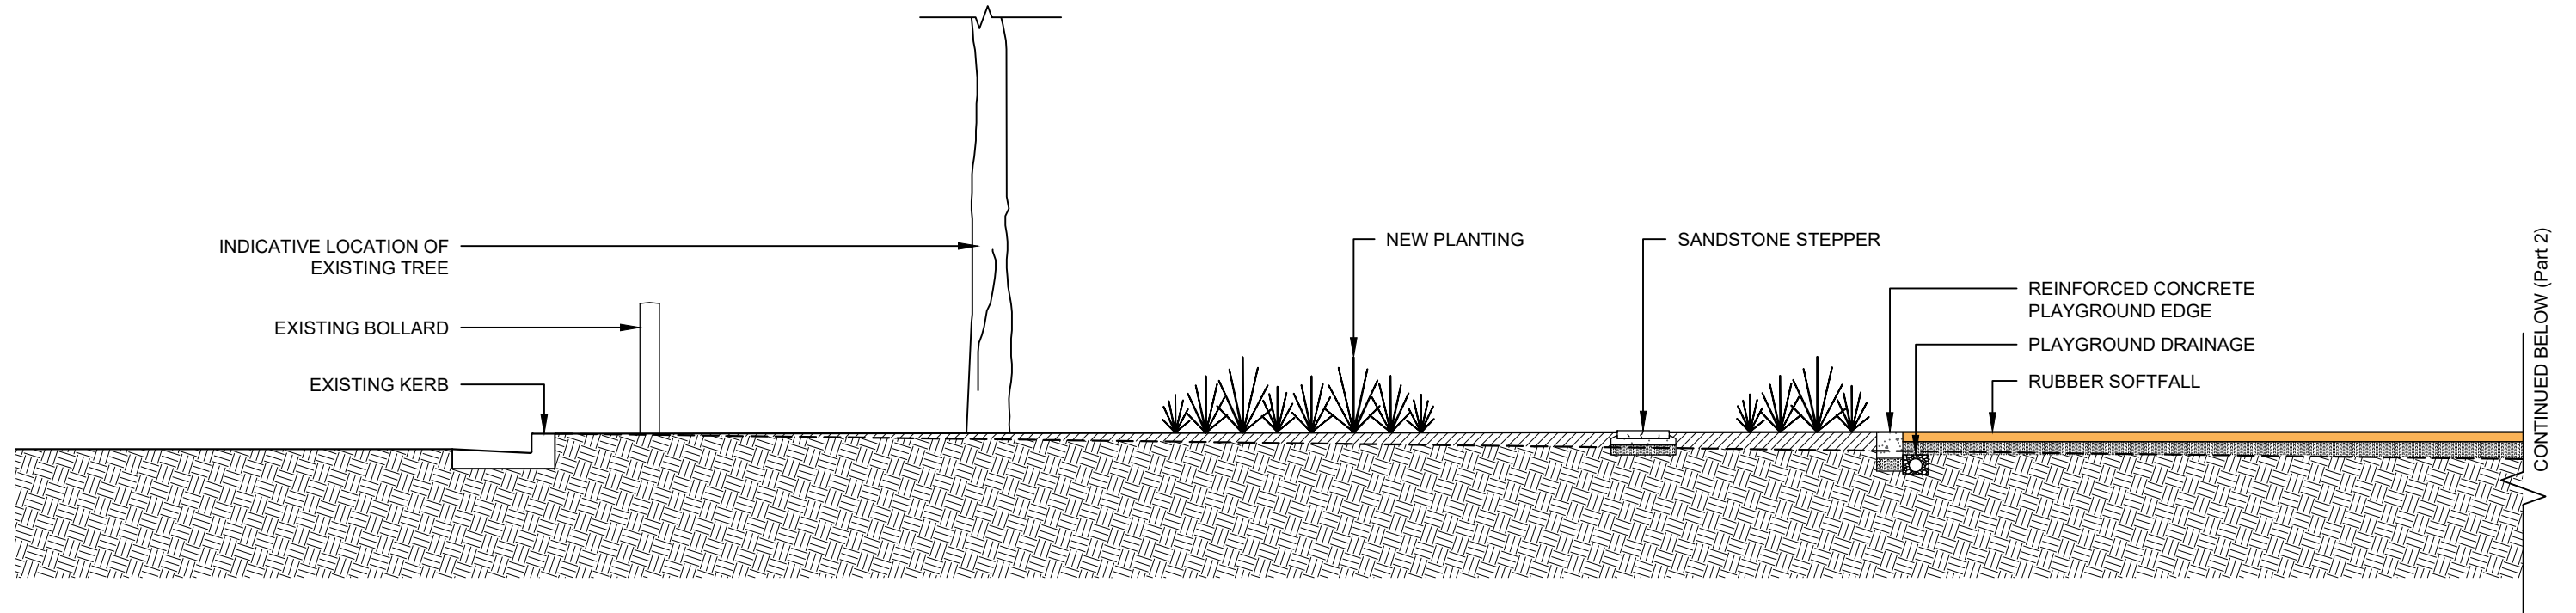

CONTINUED BELOW (Part 2)

**A** Section A (Part 1)  
Scale 1:50

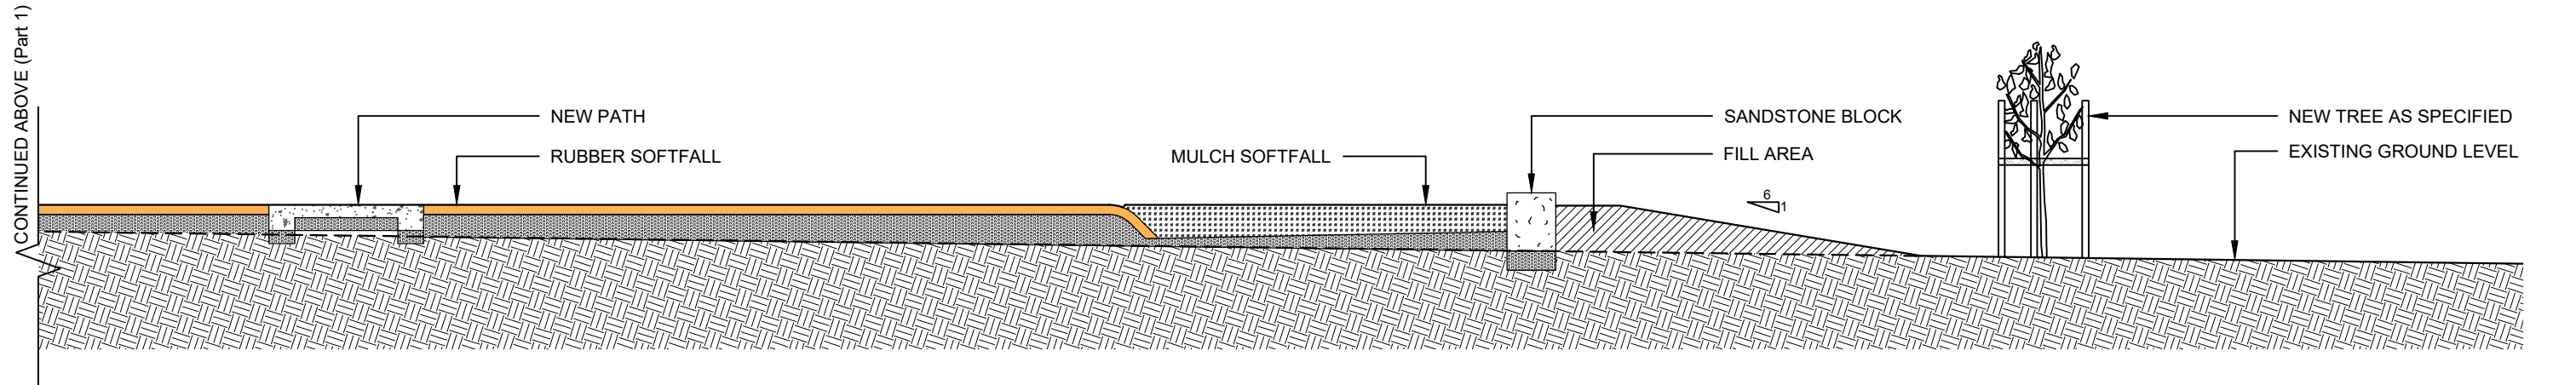

CONTINUED ABOVE (Part 1)

**A** Section A (Part 2)  
Scale 1:50



16 Memorial Avenue (PO Box 42)  
MERRYLANDS NSW 2160  
T 02 9840 9840 | F 02 9840 9734  
DX 25408 MERRYLANDS  
TTY 02 9840 9988  
ABN 22 798 563 329

PROJECT : **PLAYSPACE AT WEBBS AVENUE, AUBURN**

TITLE : **SITE SECTION**

SURVEYED : N/A

CHECKED : AF

FILE : PK000409

SCALE : AS SHOWN @ A3

DRAWING N


DESIGNED : AM

APPROVED : LW


DATE : November 2020

SHEET : 1 / 1


**CC-4231022-LA-DG-SE01**

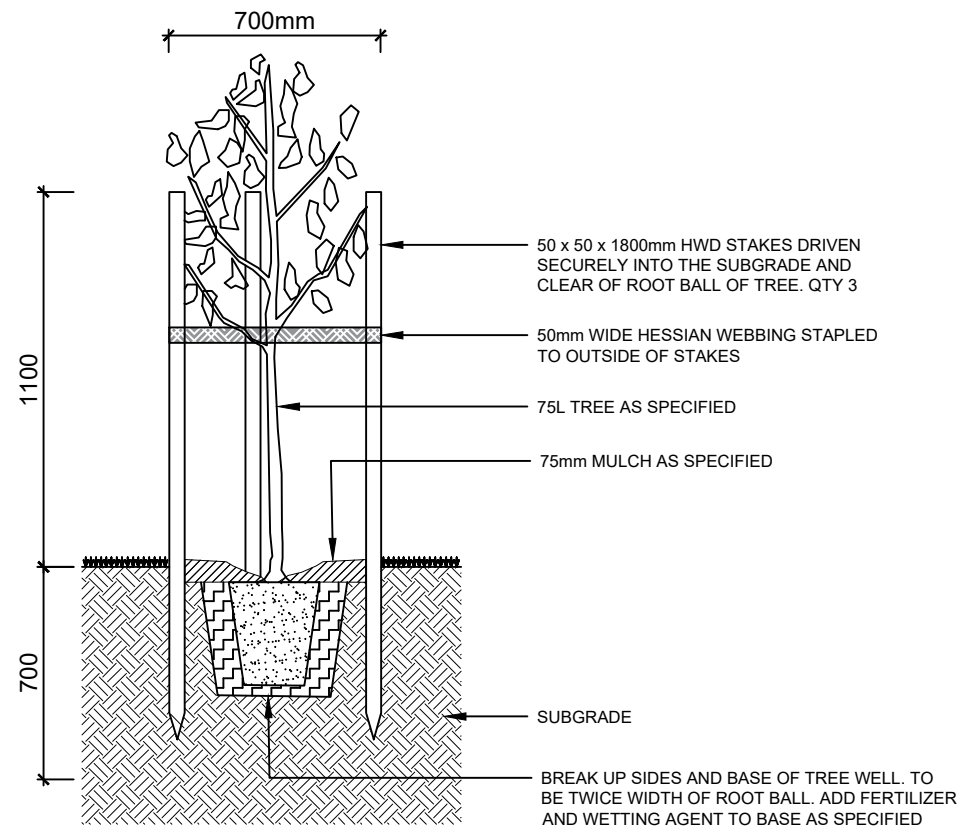


1 Tree Detail  
Scale 1:25

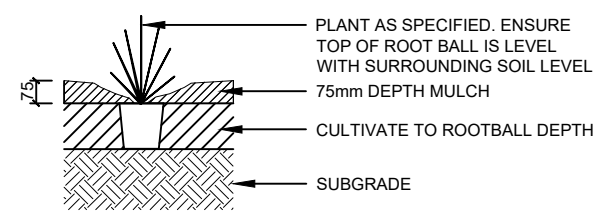


2 Planting Detail  
Scale 1:25

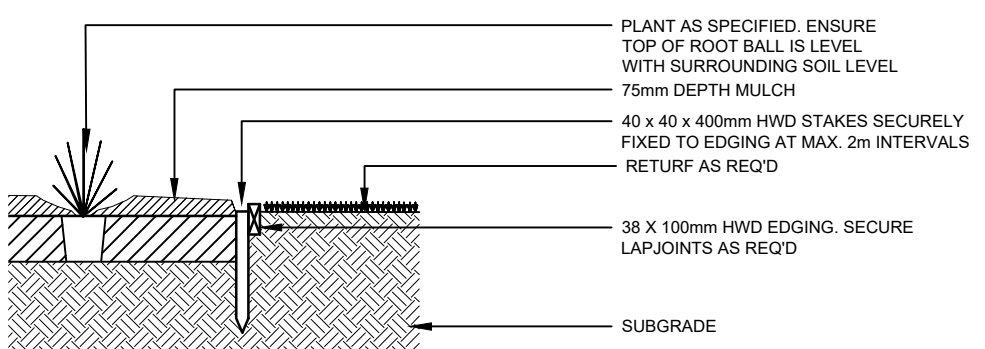


3 Timber Edge Detail  
Scale 1:25

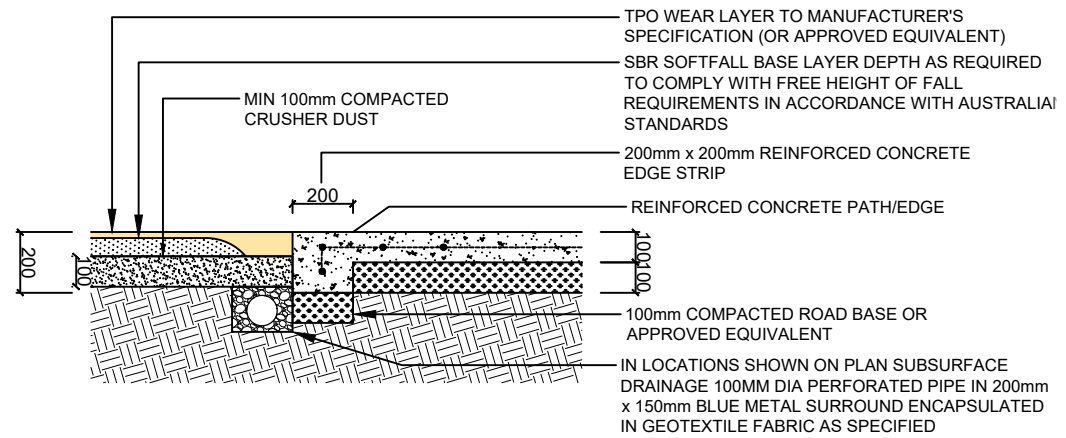


4 Rubber Sofffall, Edge & Drainage Detail  
Scale 1:25

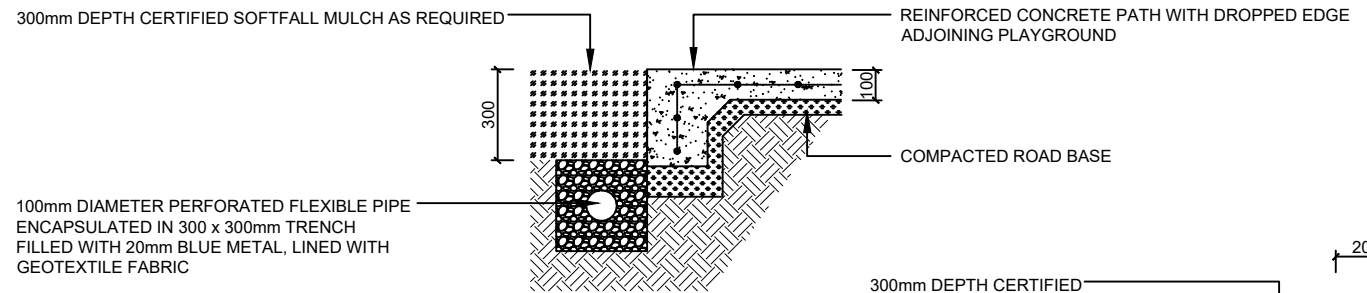


5 Mulch Sofffall, Edge & Drainage Detail  
Scale 1:25

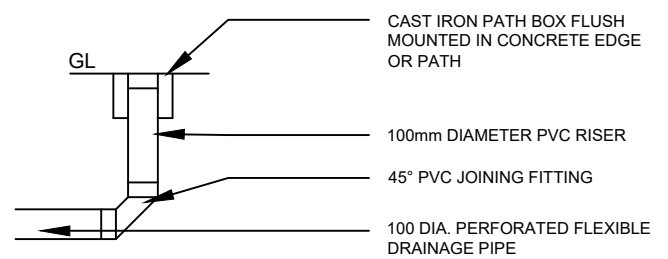


6 Soakage Pit Detail  
Scale 1:25

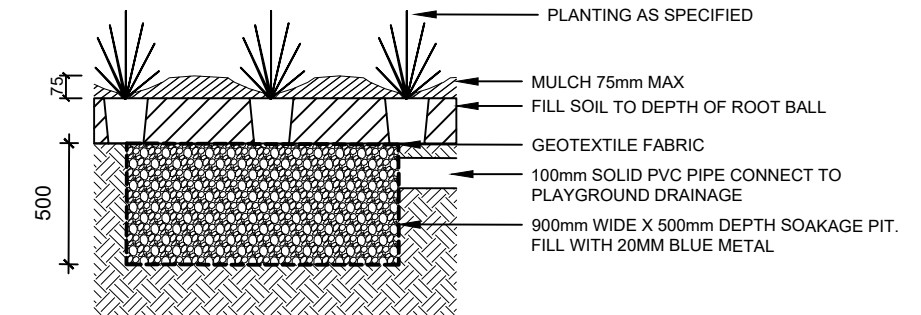

7 Soakage Pit Detail  
Scale 1:25

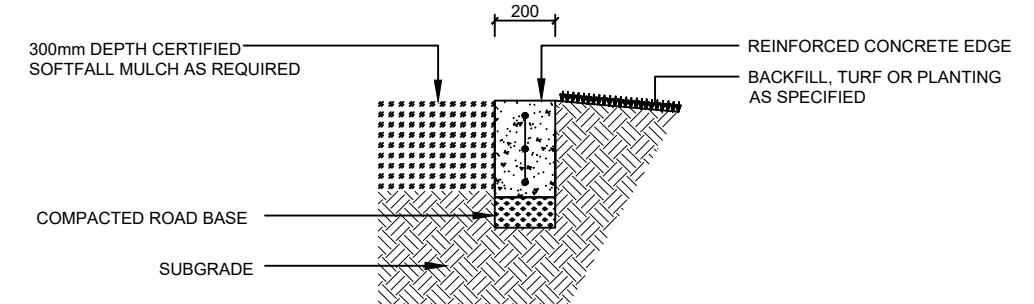

8 Concrete Playground Edge Detail  
Scale 1:25

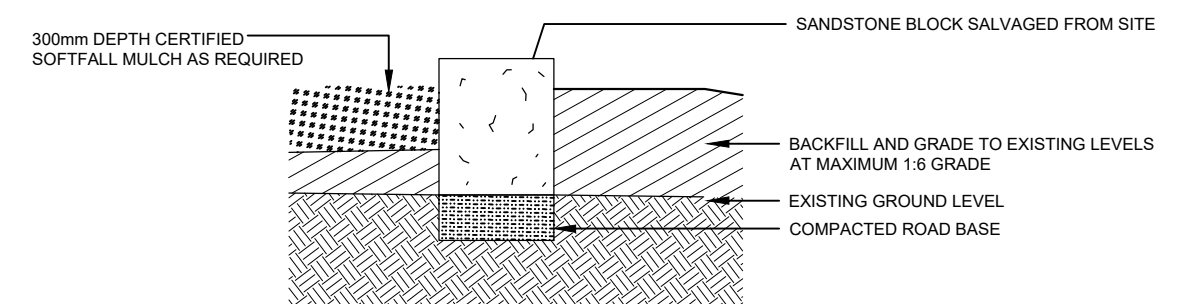

9 Concrete Playground Edge Detail  
Scale 1:25



16 Memorial Avenue (PO Box 42)  
MERRYLANDS NSW 2160  
T 02 9840 9840 | F 02 9840 9734  
DX 25408 MERRYLANDS  
TTY 02 9840 9988  
ABN 22 798 563 329

PROJECT : **PLAYSPACE AT WEBBS AVENUE, AUBURN**

TITLE : **LANDSCAPE DETAILS**

SURVEYED : N/A

CHECKED : AF

FILE : PK000409

SCALE : AS SHOWN @ A3

DRAWING N


DESIGNED : AM

APPROVED : LW


DATE : November 2020

SHEET : 1 / 2


**CC-4231022-LA-DG-DE01**

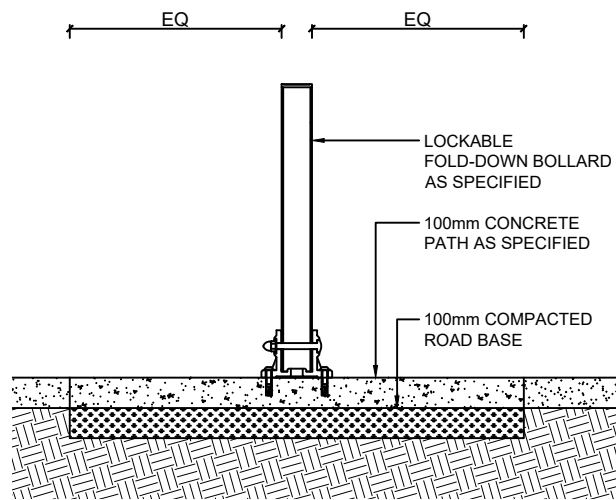


1 Fold-down Bollard Detail  
Scale 1:25

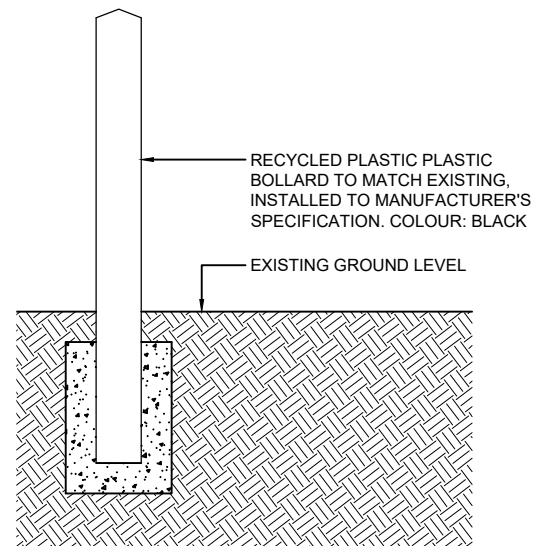


2 Recycled Plastic Bollard Detail  
Scale 1:25

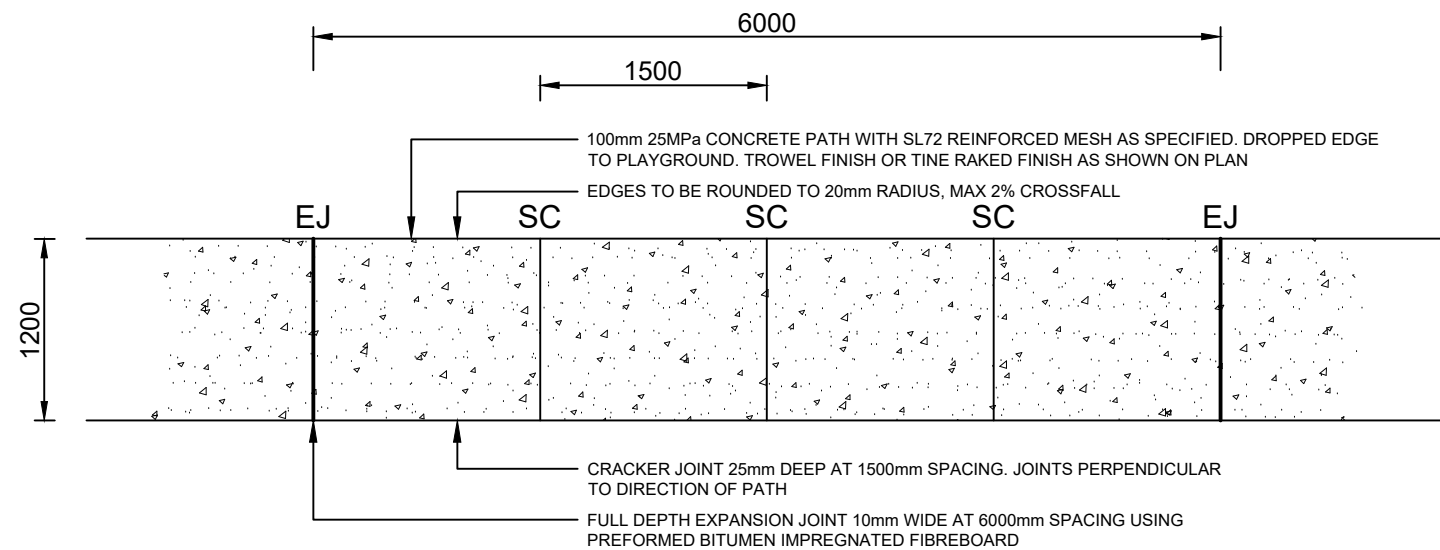


6 Concrete Path Typical Plan  
Scale 1:10

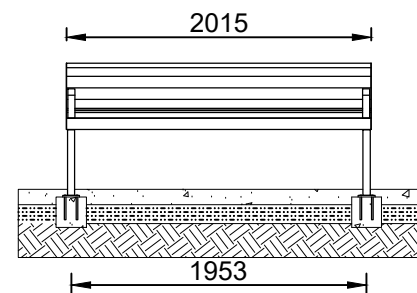


3 Seat Detail  
Scale 1:50

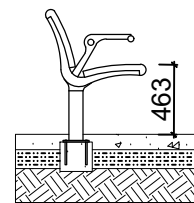


4 Seat Detail  
Scale 1:50

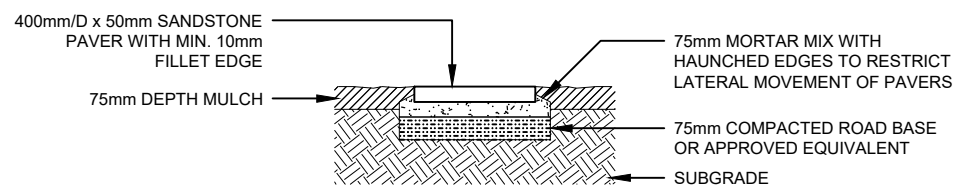


7 Sandstone Stepper Detail  
Scale 1:10

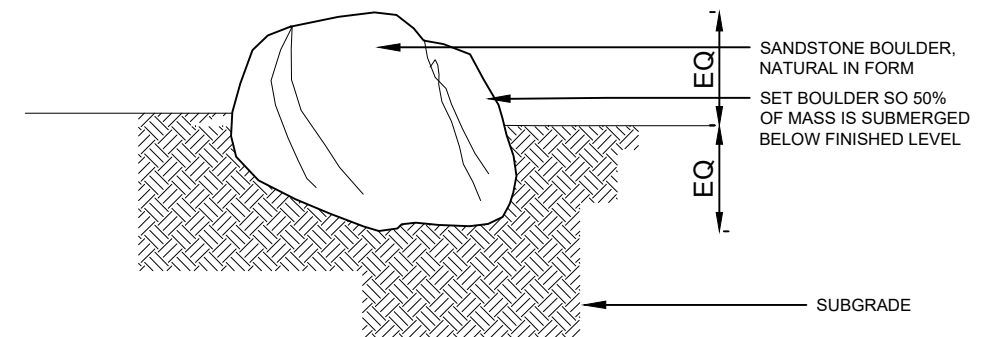


8 Sandstone Boulder Detail  
Scale 1:25

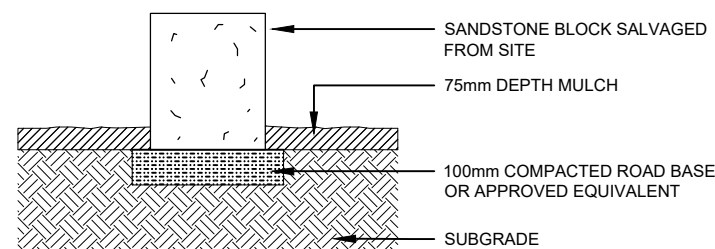

5 Sandstone Block Detail  
Scale 1:25

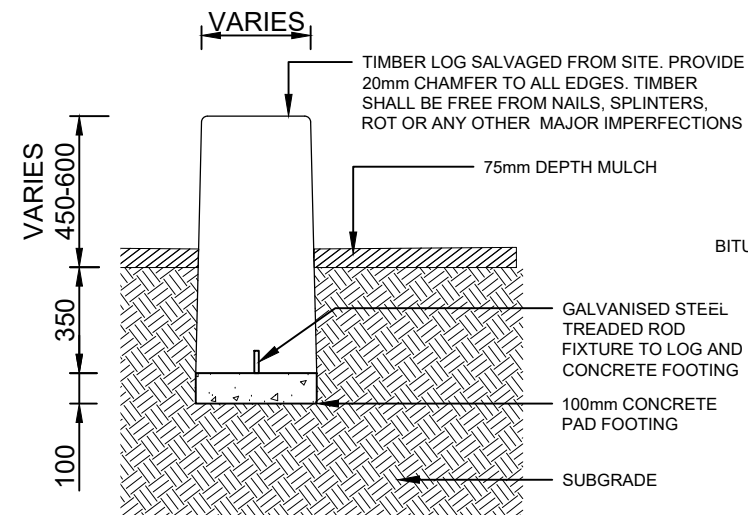

9 Timber Log Detail  
Scale 1:25

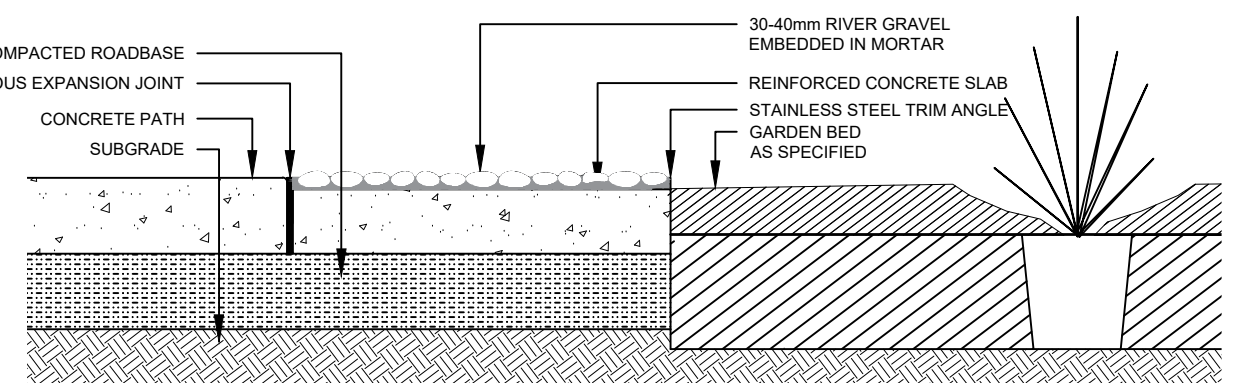

10 Sensory Walk Detail  
Scale 1:10