
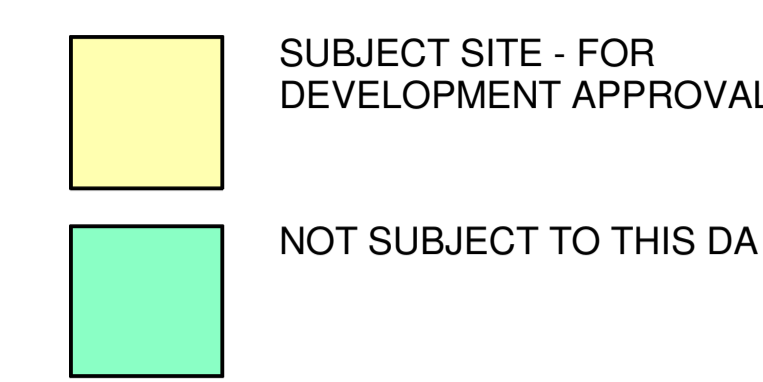


| Rev | Description | Date |
|-----|-------------|------|
|-----|-------------|------|

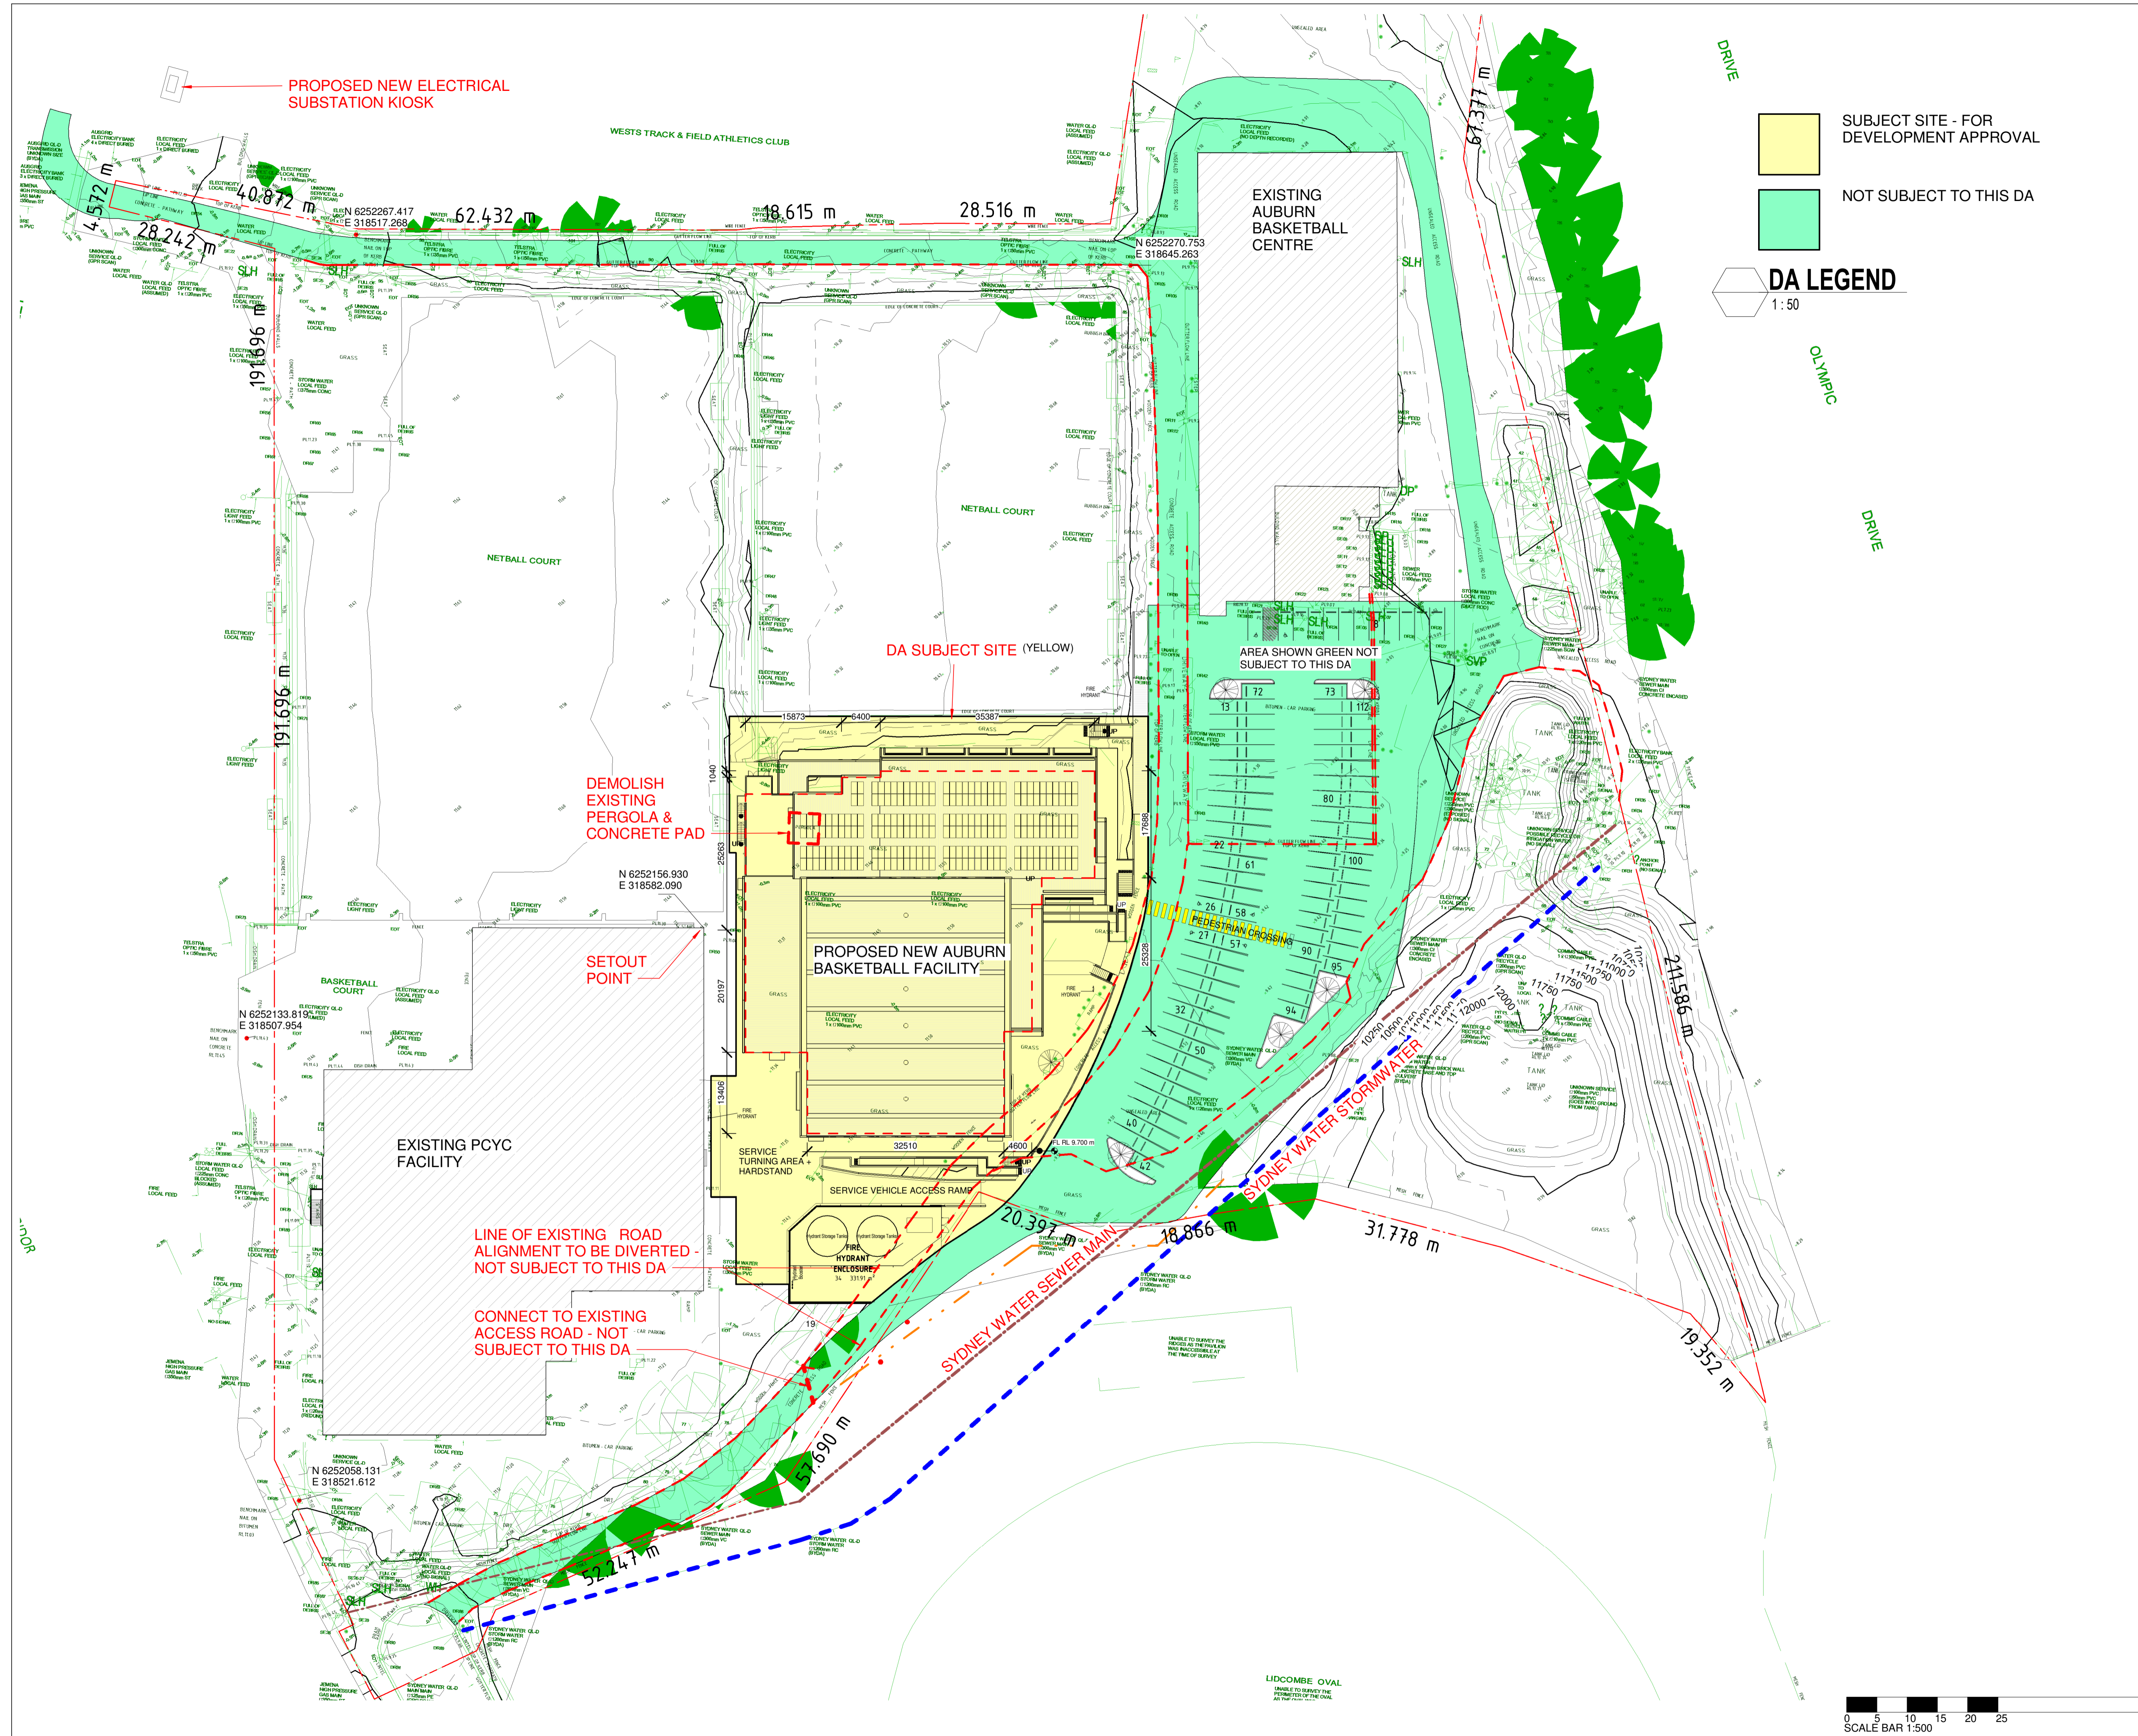


PROPOSED NEW ELECTRICAL SUBSTATION KIOSK

DEMOLISH EXISTING PERGOLA & CONCRETE PAD

SETOUT POINT

LINE OF EXISTING ROAD ALIGNMENT TO BE DIVERTED - NOT SUBJECT TO THIS DA

CONNECT TO EXISTING ACCESS ROAD - NOT SUBJECT TO THIS DA

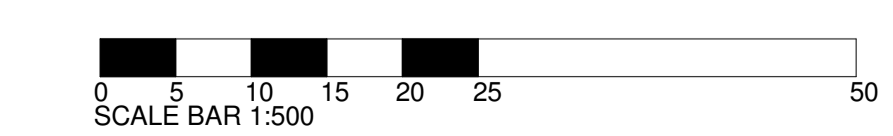

DESIGN ARCHITECT:
FACILITY DESIGN GROUP
 Architecture & Construction
 AQUATIC ■ SPORTS ■ LEISURE ■ CIVIC ■ PROJECT MANAGEMENT

NSW Reg No. 7168
 A/N: 75 083 999 434
 E: info@fdg.com.au
 W: www.fdg.com.au
 P: 02 4446 0777
 PO Box 42,
 Cumberbund NSW 2540

CLIENT:

CUMBERLAND CITY COUNCIL

PROJECT NAME:
AUBURN BASKETBALL CENTRE

for DA
 PROJECT ADDRESS:
 WYATT PARK
 Lot 1 DP581438
 CHURCH STREET, LIDCOMBE NSW 2141

DRAWING TITLE:
SITE PLAN

A1 PRINT SIZE


| | | | |
|-------------------|-------------------|--------------|------|
| SHEET ISSUE DATE: | 08.02.2024 | DRAWING NO. | REV. |
| REVISION DATE: | | | |
| SCALE: | As indicated @ A1 | A.050 | |
| JOB NO.: | W346 | | |

DRAWN BY: Author CHECKED BY: S. JOHANSSON

CONTRACTORS MUST VERIFY ALL DIMENSIONS ON SITE BEFORE COMMENCING ANY WORK OR PREPARING SHOP DRAWINGS

All Architectural drawing sheets to be cross-referenced with other relevant disciplines.

| Rev | Description | Date |
|-----|-------------|------|
|-----|-------------|------|

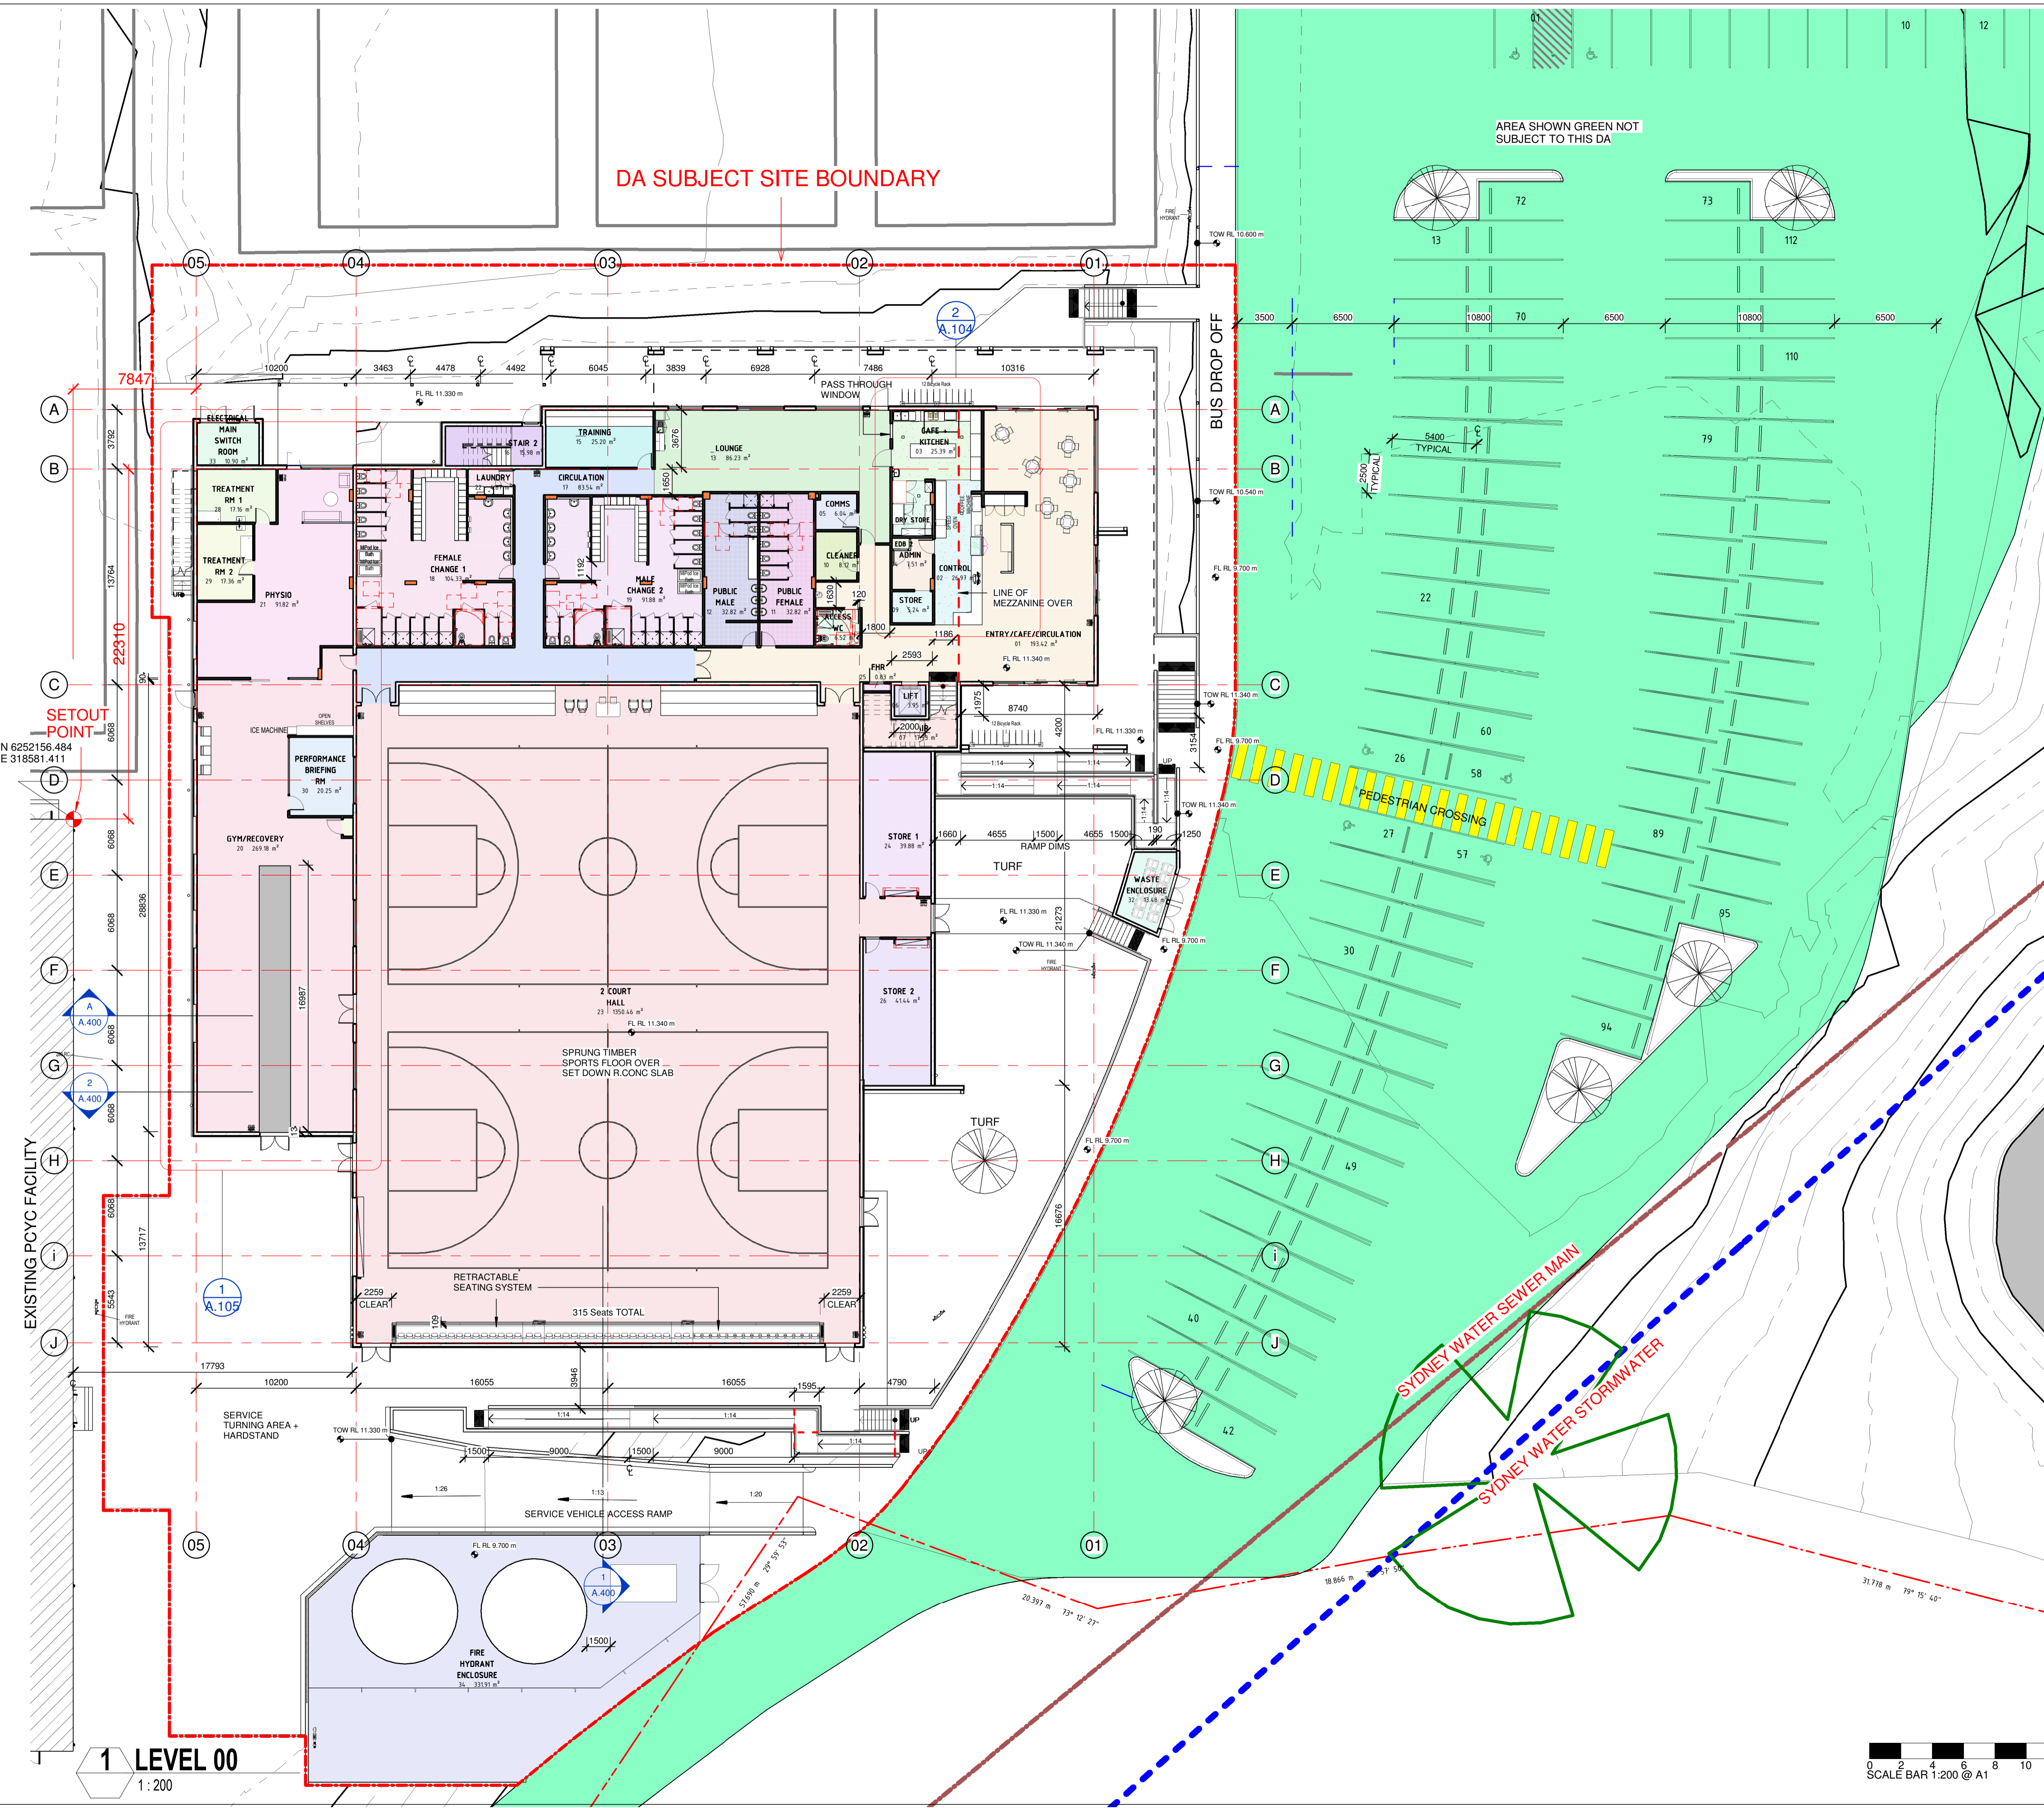


| Level | # | Name | Area (m2) |
|--------------|----|-----------------------------|------------------------|
| LEVEL 00 | 01 | ENTRY/CAFE/CIRCULATION | 193.42 m ² |
| LEVEL 00 | 02 | CONTROL | 26.97 m ² |
| LEVEL 00 | 03 | CAFE + KITCHEN | 25.39 m ² |
| LEVEL 00 | 04 | ADMIN | 7.51 m ² |
| LEVEL 00 | 05 | COMMS | 6.04 m ² |
| LEVEL 00 | 06 | LIFT | 3.95 m ² |
| LEVEL 00 | 07 | STAIR | 17.95 m ² |
| LEVEL 00 | 08 | ACCESS WC | 6.52 m ² |
| LEVEL 00 | 09 | STORE | 5.24 m ² |
| LEVEL 00 | 10 | CLEANER | 8.12 m ² |
| LEVEL 00 | 11 | PUBLIC FEMALE | 32.82 m ² |
| LEVEL 00 | 12 | PUBLIC MALE | 32.82 m ² |
| LEVEL 00 | 13 | LOUNGE | 86.23 m ² |
| LEVEL 00 | 15 | TRAINING | 25.20 m ² |
| LEVEL 00 | 16 | STAIR 2 | 15.98 m ² |
| LEVEL 00 | 17 | CIRCULATION | 83.54 m ² |
| LEVEL 00 | 18 | FEMALE CHANGE 1 | 104.33 m ² |
| LEVEL 00 | 19 | MALE CHANGE 2 | 91.88 m ² |
| LEVEL 00 | 20 | GYM/RECOVERY | 269.18 m ² |
| LEVEL 00 | 21 | PHYSIO | 81.82 m ² |
| LEVEL 00 | 22 | LAUNDRY | 4.67 m ² |
| LEVEL 00 | 23 | 2 COURT HALL | 1350.46 m ² |
| LEVEL 00 | 24 | STORE 1 | 39.88 m ² |
| LEVEL 00 | 25 | FHR | 0.83 m ² |
| LEVEL 00 | 26 | STORE 2 | 41.44 m ² |
| LEVEL 00 | 27 | DRY STORE | 8.67 m ² |
| LEVEL 00 | 28 | TREATMENT RM 1 | 17.16 m ² |
| LEVEL 00 | 29 | TREATMENT RM 2 | 17.36 m ² |
| LEVEL 00 | 30 | PERFORMANCE BRIEFING RM | 20.25 m ² |
| LEVEL 00 | 32 | WASTE ENCLOSURE | 13.48 m ² |
| LEVEL 00 | 33 | ELECTRICAL MAIN SWITCH ROOM | 10.90 m ² |
| LEVEL 00 | 34 | FIRE HYDRANT ENCLOSURE | 331.91 m ² |
| LEVEL 00 | 35 | EDB 1 | 0.77 m ² |
| LEVEL 00 | 36 | EDB 2 | 0.76 m ² |
| LEVEL 00 | 38 | Room | 17.49 m ² |
| LEVEL 00 | | | 3010.91 m ² |
| LEVEL 01 | 01 | STAIR | 18.14 m ² |
| LEVEL 01 | 02 | WAITING | 31.54 m ² |
| LEVEL 01 | 03 | MALE | 12.34 m ² |
| LEVEL 01 | 04 | FEMALE | 12.34 m ² |
| LEVEL 01 | 05 | COMMS 2 | 6.50 m ² |
| LEVEL 01 | 06 | STORE | 7.34 m ² |
| LEVEL 01 | 07 | ACCESS | 7.28 m ² |
| LEVEL 01 | 08 | OFFICE 1 | 12.78 m ² |
| LEVEL 01 | 09 | OFFICE 2 | 12.41 m ² |
| LEVEL 01 | 10 | OFFICE 3 | 12.41 m ² |
| LEVEL 01 | 11 | OFFICE 4 | 12.46 m ² |
| LEVEL 01 | 12 | OPEN OFFICE | 267.83 m ² |
| LEVEL 01 | 13 | MEETING 1 | 16.45 m ² |
| LEVEL 01 | 14 | KITCHEN | 8.73 m ² |
| LEVEL 01 | 15 | MECHANICAL PLANT | 145.81 m ² |
| LEVEL 01 | 16 | FHR | 0.57 m ² |
| LEVEL 01 | 17 | CONFERENCE RM | 27.09 m ² |
| LEVEL 01 | 19 | OFFICE 5 | 12.69 m ² |
| LEVEL 01 | 20 | COPY ROOM | 9.22 m ² |
| LEVEL 01 | 21 | OFFICE 6 | 14.62 m ² |
| LEVEL 01 | 31 | HEAT PUMP FARM | 122.24 m ² |
| LEVEL 01 | 37 | EDB 3 | 771.87 m ² |
| LEVEL 01 | | | 3782.78 m ² |
| Grand total: | 57 | | 3782.78 m ² |

N 6252156.484
E 318581.411

SETOUT POINT

EXISTING PCYC FACILITY

1 LEVEL 00
1:200

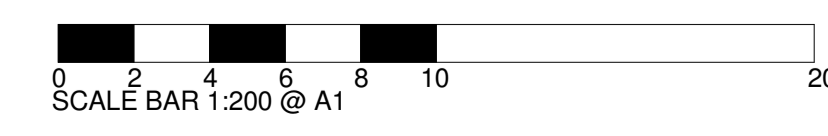

DESIGN ARCHITECT:
FACILITY DESIGN GROUP
 Architecture & Construction
 AQUATIC ■ SPORTS ■ LEISURE ■ CIVIC ■ PROJECT MANAGEMENT

NSW Reg. No. 7168
 ABN 75 083 999 424
 info@fdg.com.au
 www.fdg.com.au
 02 4446 0777
 PO Box 62,
 Cumberbund NSW 2540

CLIENT:
CUMBERLAND CITY COUNCIL

PROJECT NAME:
AUBURN BASKETBALL CENTRE

for DA

PROJECT ADDRESS:
 WYATT PARK
 Lot 1 DP581438
 CHURCH STREET, LIDCOMBE NSW 2141

DRAWING TITLE:
GROUND FLOOR PLAN

SHEET ISSUE DATE: 08.02.2024
 REVISION DATE:
 SCALE: 1:200 @ A1
 JOB NO.: W346


DRAWN BY: Author
 CHECKED BY: S. JOHANSSON

REVISION NO. REV.
A.100

AI1 PRINT SIZE

COPYRIGHT FACILITY DESIGN GROUP PTY. LIMITED. ALL RIGHTS RESERVED. DO NOT SCALE OFF DRAWINGS. WORK TO FIGURED DIMENSIONS ONLY. VERIFY DIMENSIONS ON SITE PRIOR TO COMMENCING WORK.
 NOMINATED ARCHITECT: STEPHEN JOHANSSON - NSW REG NO. 7168
 8/02/2024 4:43:12 PM

| Rev | Description | Date |
|-----|-------------|------|
|-----|-------------|------|

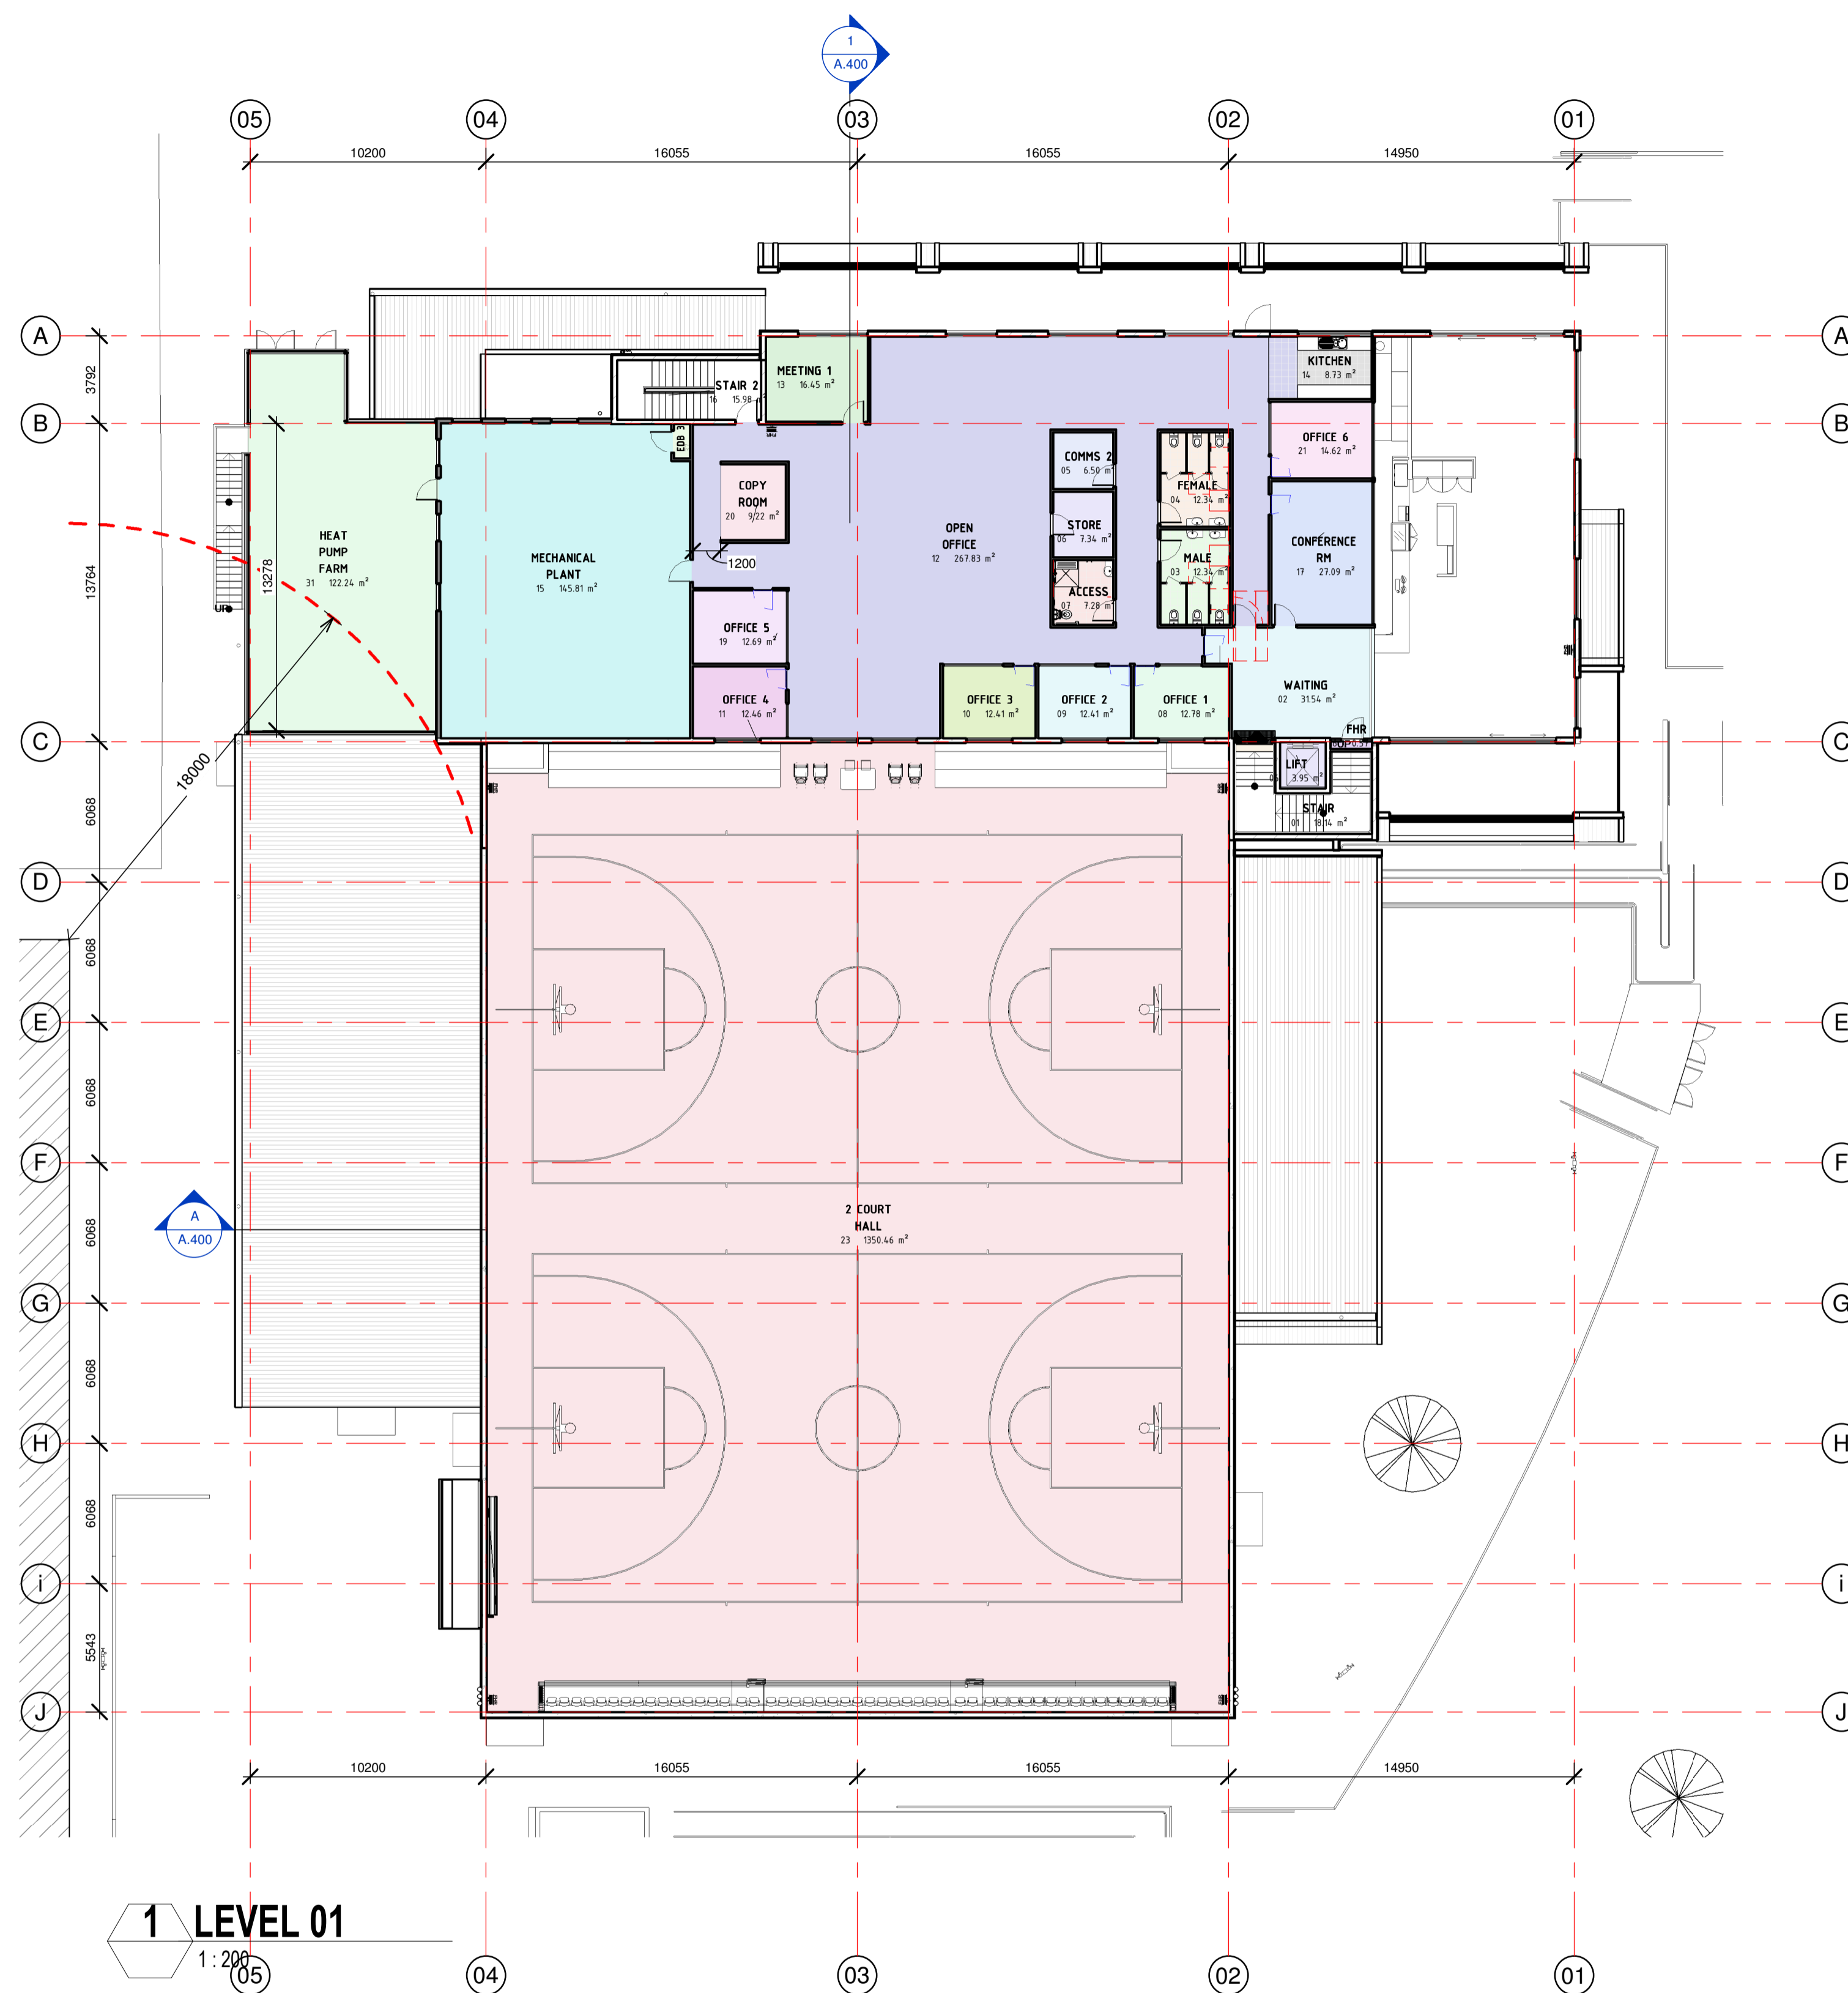

1 LEVEL 01
1:200

| Level | # | Name | Area (m2) |
|--------------|----|-----------------------------|------------------------|
| LEVEL 00 | | | |
| LEVEL 00 | 01 | ENTRY/CAFE/CIRCULATION | 193.42 m ² |
| LEVEL 00 | 02 | CONTROL | 26.97 m ² |
| LEVEL 00 | 03 | CAFE + KITCHEN | 25.39 m ² |
| LEVEL 00 | 04 | ADMIN | 7.51 m ² |
| LEVEL 00 | 05 | COMMS | 6.04 m ² |
| LEVEL 00 | 06 | LIFT | 3.95 m ² |
| LEVEL 00 | 07 | STAIR | 17.93 m ² |
| LEVEL 00 | 08 | ACCESS WC | 6.52 m ² |
| LEVEL 00 | 09 | STORE | 5.24 m ² |
| LEVEL 00 | 10 | CLEANER | 8.12 m ² |
| LEVEL 00 | 11 | PUBLIC FEMALE | 32.82 m ² |
| LEVEL 00 | 12 | PUBLIC MALE | 32.82 m ² |
| LEVEL 00 | 13 | LOUNGE | 86.23 m ² |
| LEVEL 00 | 15 | TRAINING | 25.20 m ² |
| LEVEL 00 | 16 | STAIR 2 | 15.98 m ² |
| LEVEL 00 | 17 | CIRCULATION | 83.54 m ² |
| LEVEL 00 | 18 | FEMALE CHANGE 1 | 104.33 m ² |
| LEVEL 00 | 19 | MALE CHANGE 2 | 91.88 m ² |
| LEVEL 00 | 20 | GYM/RECOVERY | 269.18 m ² |
| LEVEL 00 | 21 | PHYSIO | 91.82 m ² |
| LEVEL 00 | 22 | LAUNDRY | 4.67 m ² |
| LEVEL 00 | 23 | 2 COURT HALL | 1350.46 m ² |
| LEVEL 00 | 24 | STORE 1 | 39.88 m ² |
| LEVEL 00 | 25 | FHR | 0.83 m ² |
| LEVEL 00 | 26 | STORE 2 | 41.44 m ² |
| LEVEL 00 | 27 | DRY STORE | 6.67 m ² |
| LEVEL 00 | 28 | TREATMENT RM 1 | 17.16 m ² |
| LEVEL 00 | 29 | TREATMENT RM 2 | 17.36 m ² |
| LEVEL 00 | 30 | PERFORMANCE BRIEFING RM | 20.25 m ² |
| LEVEL 00 | 32 | WASTE ENCLOSURE | 13.48 m ² |
| LEVEL 00 | 33 | ELECTRICAL MAIN SWITCH ROOM | 10.90 m ² |
| LEVEL 00 | 34 | FIRE HYDRANT ENCLOSURE | 331.91 m ² |
| LEVEL 00 | 35 | EDB 1 | 0.77 m ² |
| LEVEL 00 | 36 | EDB 2 | 0.76 m ² |
| LEVEL 00 | 38 | Room | 17.49 m ² |
| | | | 3010.91 m ² |
| LEVEL 01 | | | |
| LEVEL 01 | 01 | STAIR | 18.14 m ² |
| LEVEL 01 | 02 | WAITING | 31.54 m ² |
| LEVEL 01 | 03 | MALE | 12.34 m ² |
| LEVEL 01 | 04 | FEMALE | 12.34 m ² |
| LEVEL 01 | 05 | COMMS 2 | 6.50 m ² |
| LEVEL 01 | 06 | STORE | 7.34 m ² |
| LEVEL 01 | 07 | ACCESS | 7.28 m ² |
| LEVEL 01 | 08 | OFFICE 1 | 12.78 m ² |
| LEVEL 01 | 09 | OFFICE 2 | 12.41 m ² |
| LEVEL 01 | 10 | OFFICE 3 | 12.41 m ² |
| LEVEL 01 | 11 | OFFICE 4 | 12.46 m ² |
| LEVEL 01 | 12 | OPEN OFFICE | 267.83 m ² |
| LEVEL 01 | 13 | MEETING 1 | 16.45 m ² |
| LEVEL 01 | 14 | KITCHEN | 5.73 m ² |
| LEVEL 01 | 15 | MECHANICAL PLANT | 145.81 m ² |
| LEVEL 01 | 16 | FHR | 0.57 m ² |
| LEVEL 01 | 17 | CONFERENCE RM | 27.09 m ² |
| LEVEL 01 | 19 | OFFICE 5 | 12.69 m ² |
| LEVEL 01 | 20 | COPY ROOM | 9.22 m ² |
| LEVEL 01 | 21 | OFFICE 6 | 14.62 m ² |
| LEVEL 01 | 31 | HEAT PUMP FARM | 122.24 m ² |
| LEVEL 01 | 37 | EDB 3 | 1.06 m ² |
| | | | 771.87 m ² |
| Grand total: | 57 | | 3782.78 m ² |

DESIGN ARCHITECT:
FACILITY DESIGN GROUP
 Architecture & Construction
 AQUATIC ■ SPORTS ■ LEISURE ■ CIVIC ■ PROJECT MANAGEMENT

NSW Reg. No. 7168
 ABN 75 083 999 424
 info@fdg.com.au
 www.fdg.com.au
 02 4446 0777
 PO Box 62,
 Cumberbund NSW 2540

CLIENT:
CUMBERLAND CITY COUNCIL

PROJECT NAME:
AUBURN BASKETBALL CENTRE

for DA
 PROJECT ADDRESS:
 WYATT PARK
 Lot 1 DP581438
 CHURCH STREET, LIDCOMBE NSW 2141

DRAWING TITLE:
LEVEL 01 FLOOR PLAN

A1 PRINT SIZE

SHEET ISSUE DATE: 08.02.2024
 REVISION DATE:
 SCALE: 1:200 @ A1
 JOB NO.: W346

DRAWING NO. REV.
A.101

DRAWN BY: Author CHECKED BY: S. JOHANSSON

COPYRIGHT FACILITY DESIGN GROUP PTY. LIMITED. ALL RIGHTS RESERVED. DO NOT SCALE OFF DRAWINGS. WORK TO FIGURED DIMENSIONS ONLY. VERIFY DIMENSIONS ON SITE PRIOR TO COMMENCING WORK.
 NOMINATED ARCHITECT: STEPHEN JOHANSSON - NSW REG NO. 7168
 8/02/2024 4:43:19 PM

