



John Street Plan View

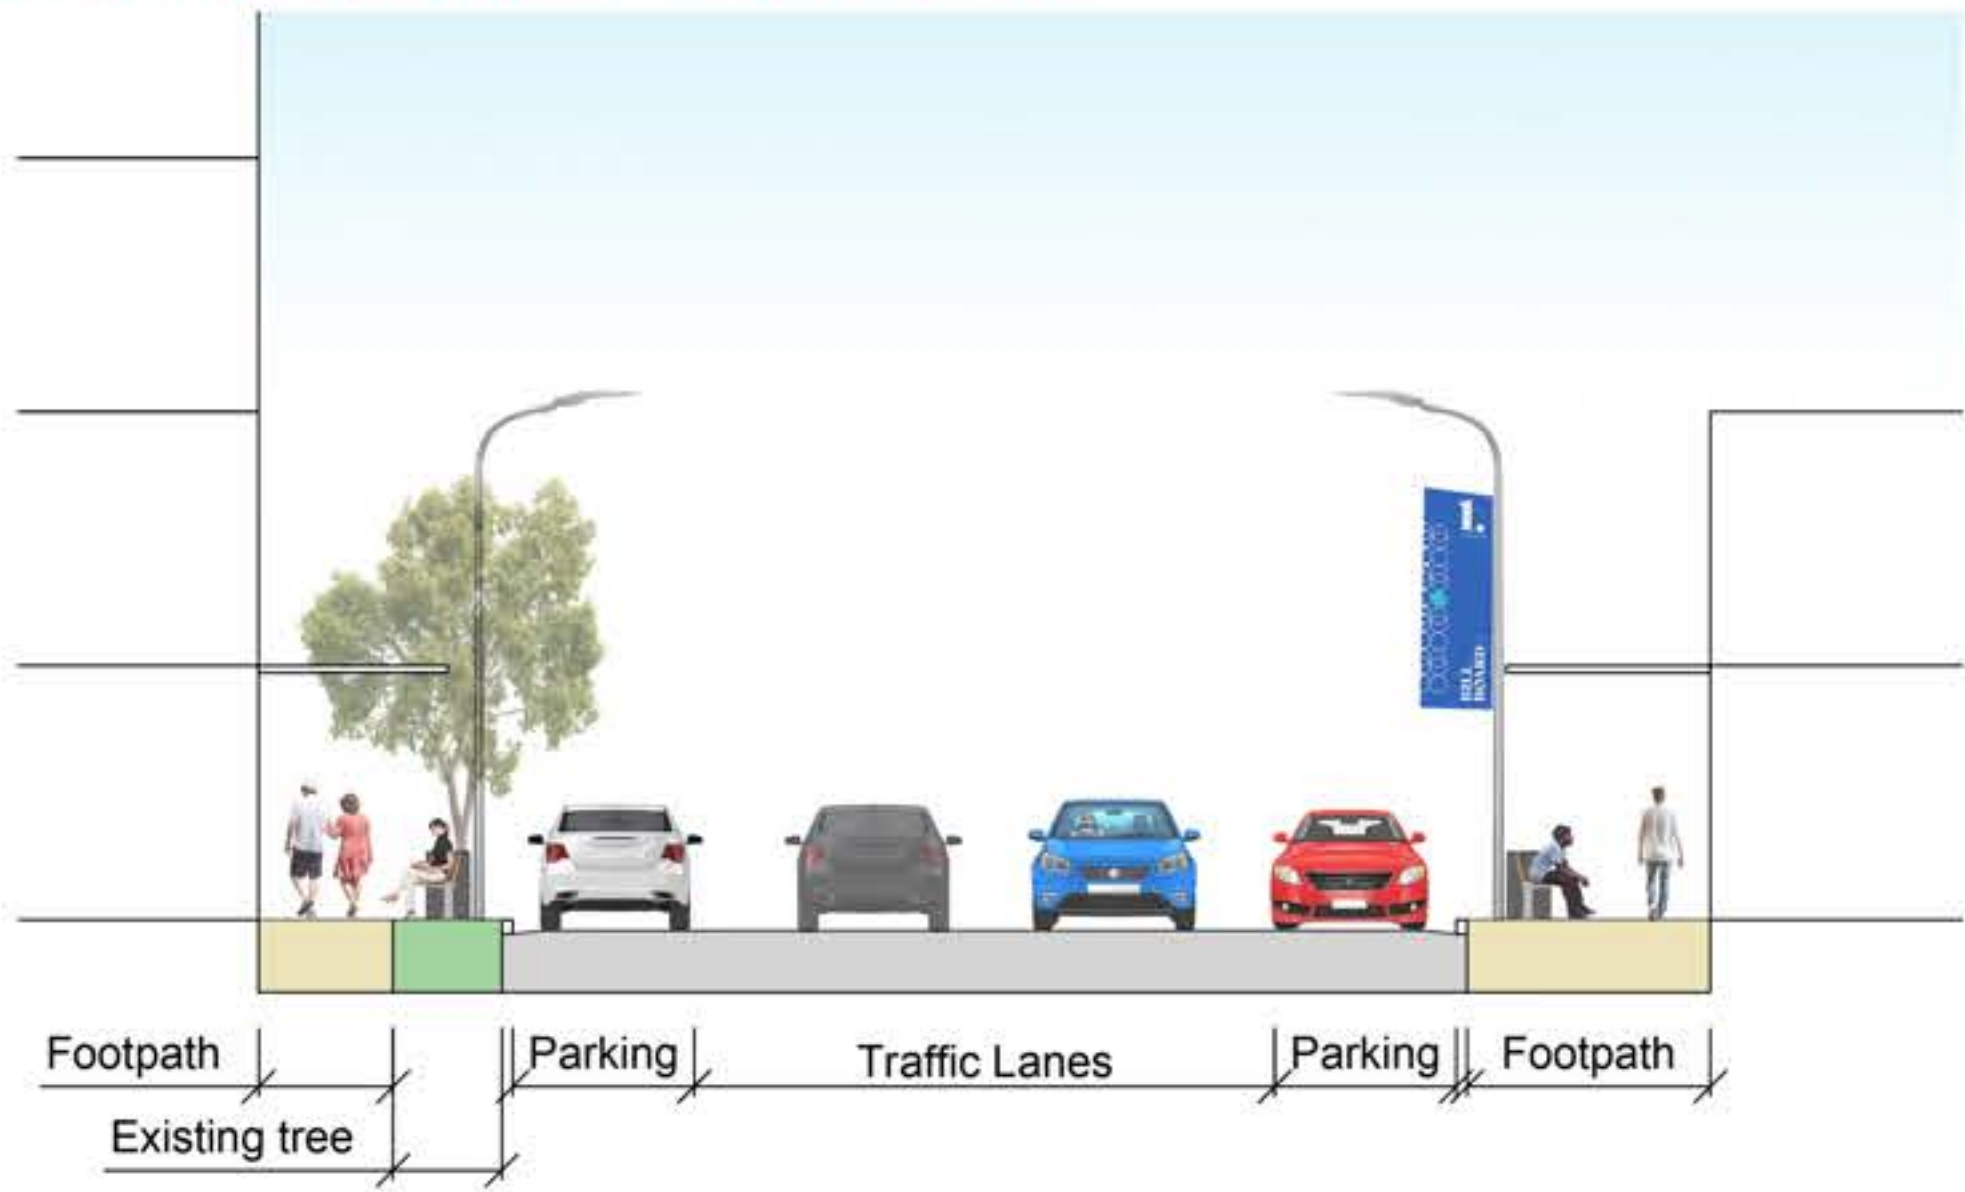

John Street - Typical
SECTION A-A

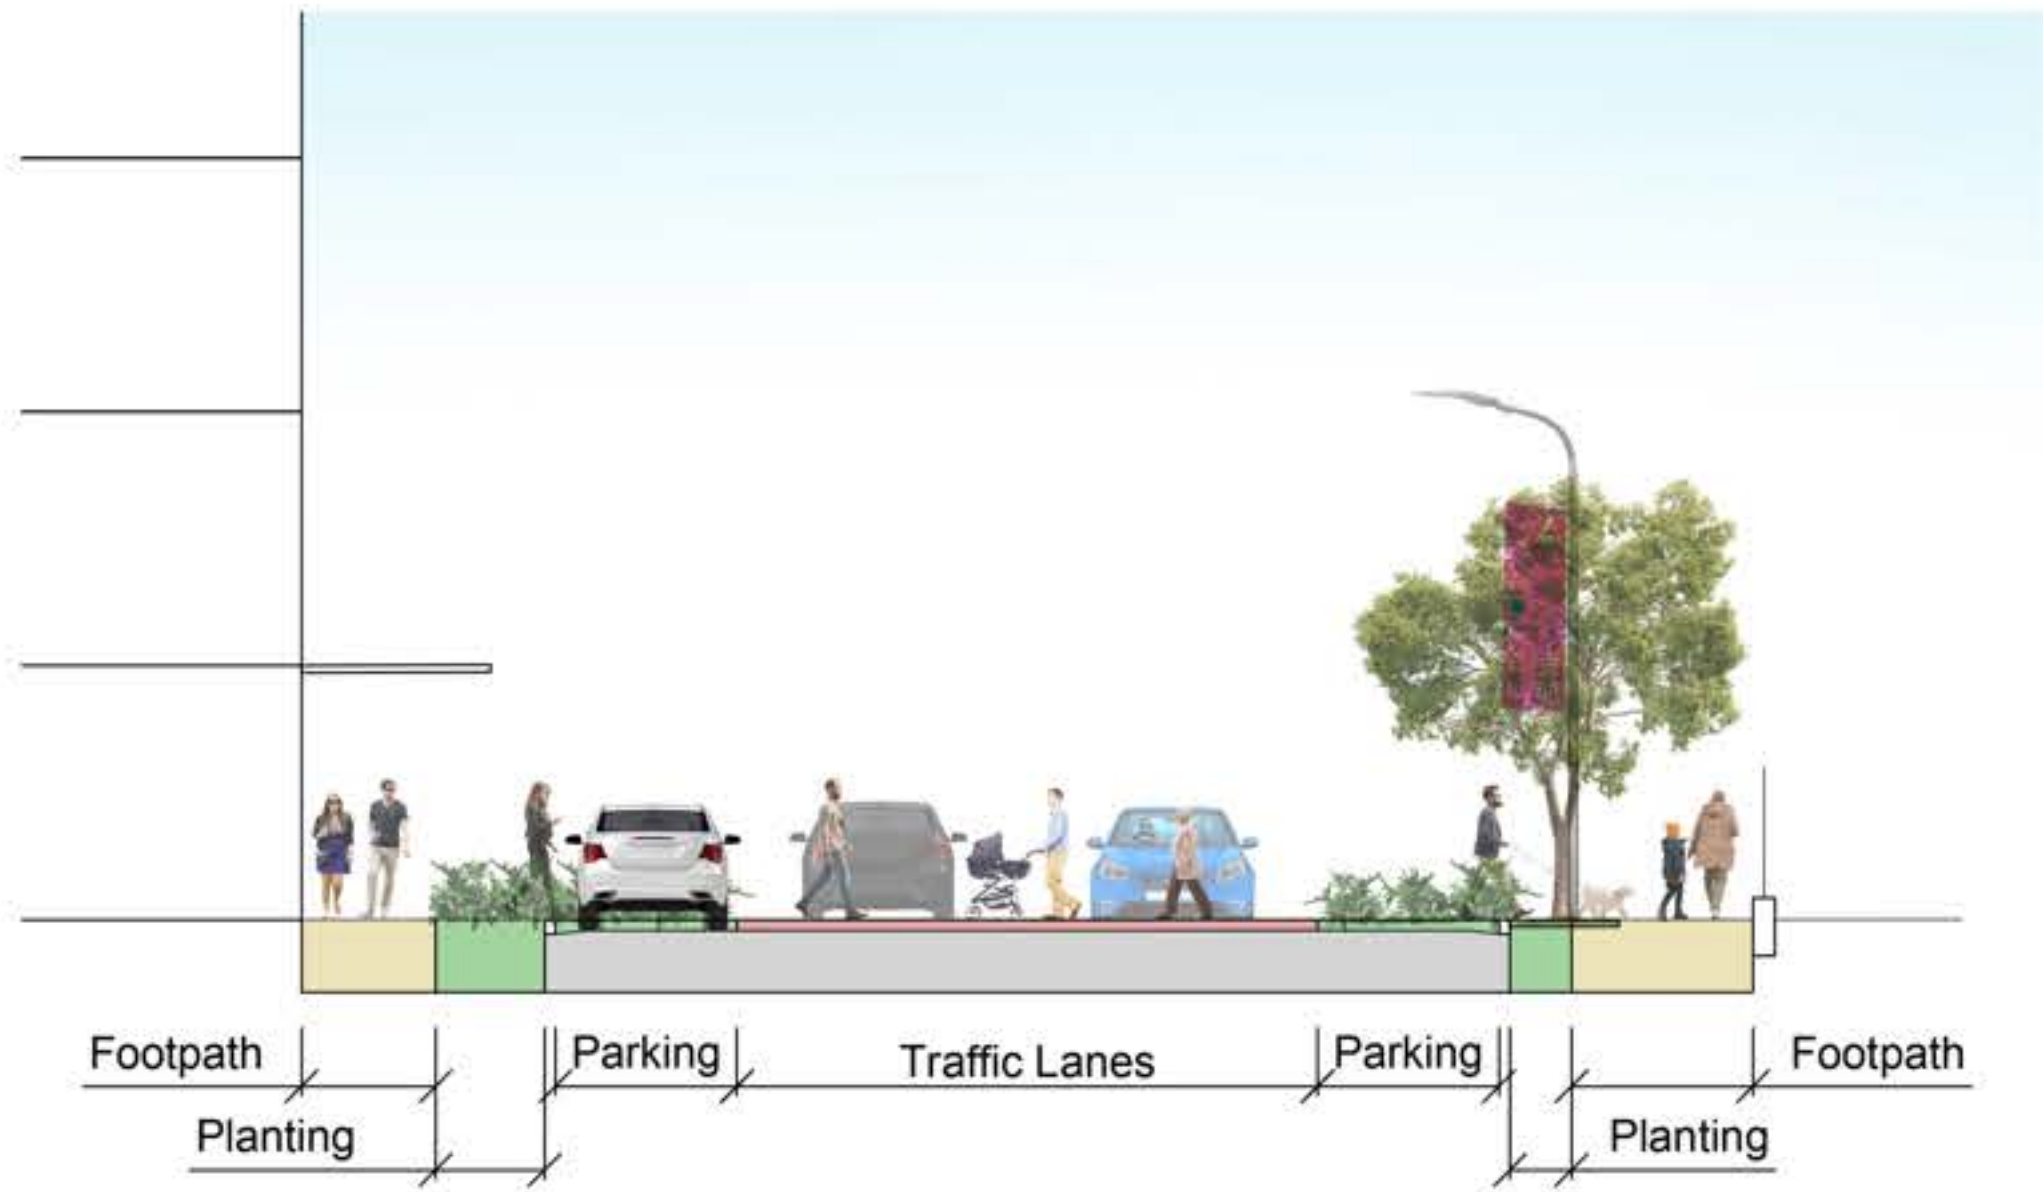

John Street Raised Pedestrian Crossing
SECTION B-B



John Street Perspective View

Lidcombe Town Centre Concept Design

John Street



STREETSCAPE UPGRADE



SAFETY & ACCESSIBILITY




VIBRANT STREETSCAPES



URBAN COOLING

Colour Scheme

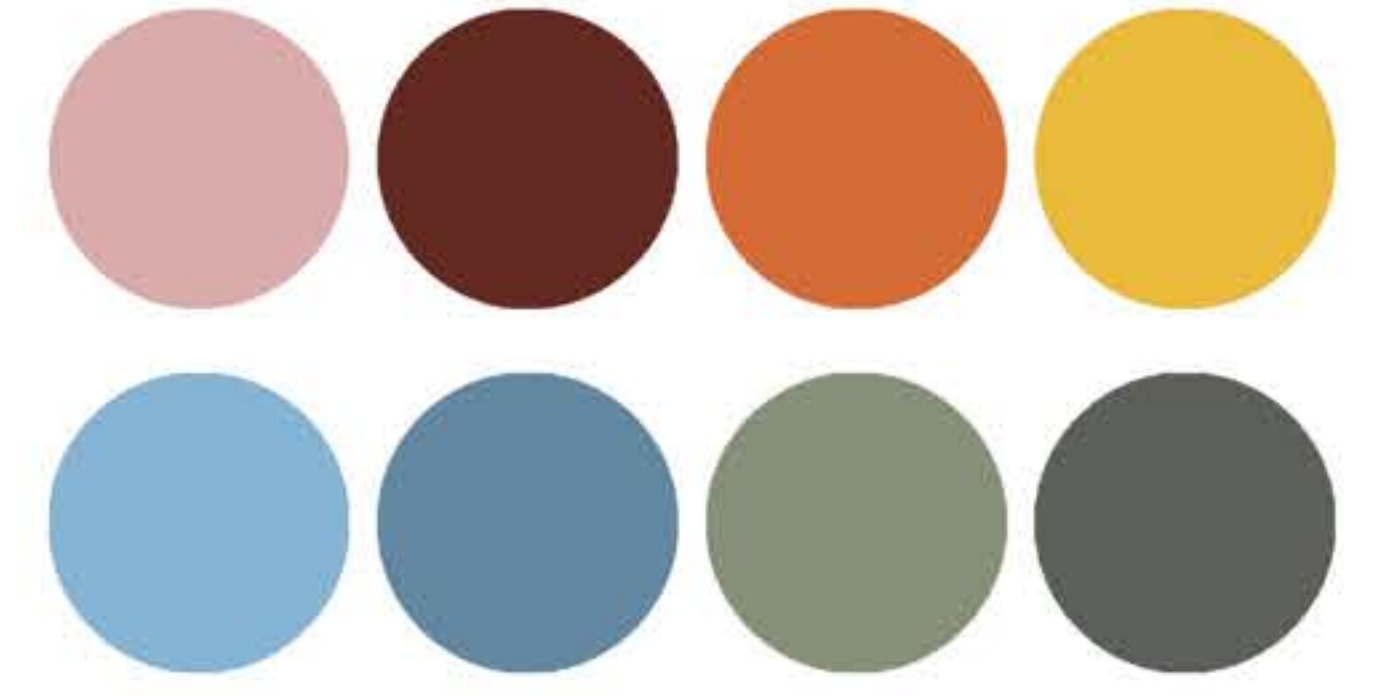

Finishes



Pebblecrete Paving



Porphyry Pavers for seating areas

Street Furniture



Linea Seat
Aluminium Beech Oak Finish



Escola eBin
General & recycling bins with
Pale Eucalyptus Green body



Digital signboard



New bus shelter



Multi-functional Smart Pole

Design Intent



John Street Perspective View

Street Planting



Zelkova serrata
'Green Vase'



Koelreuteria bipinnata



Lomandra longifolia 'Nyalla'



Brachyscome multifida
'Break O Day'



Xerochrysum viscosum

Lidcombe Town Centre Concept Design

Materials, Furniture and Planting Palette