


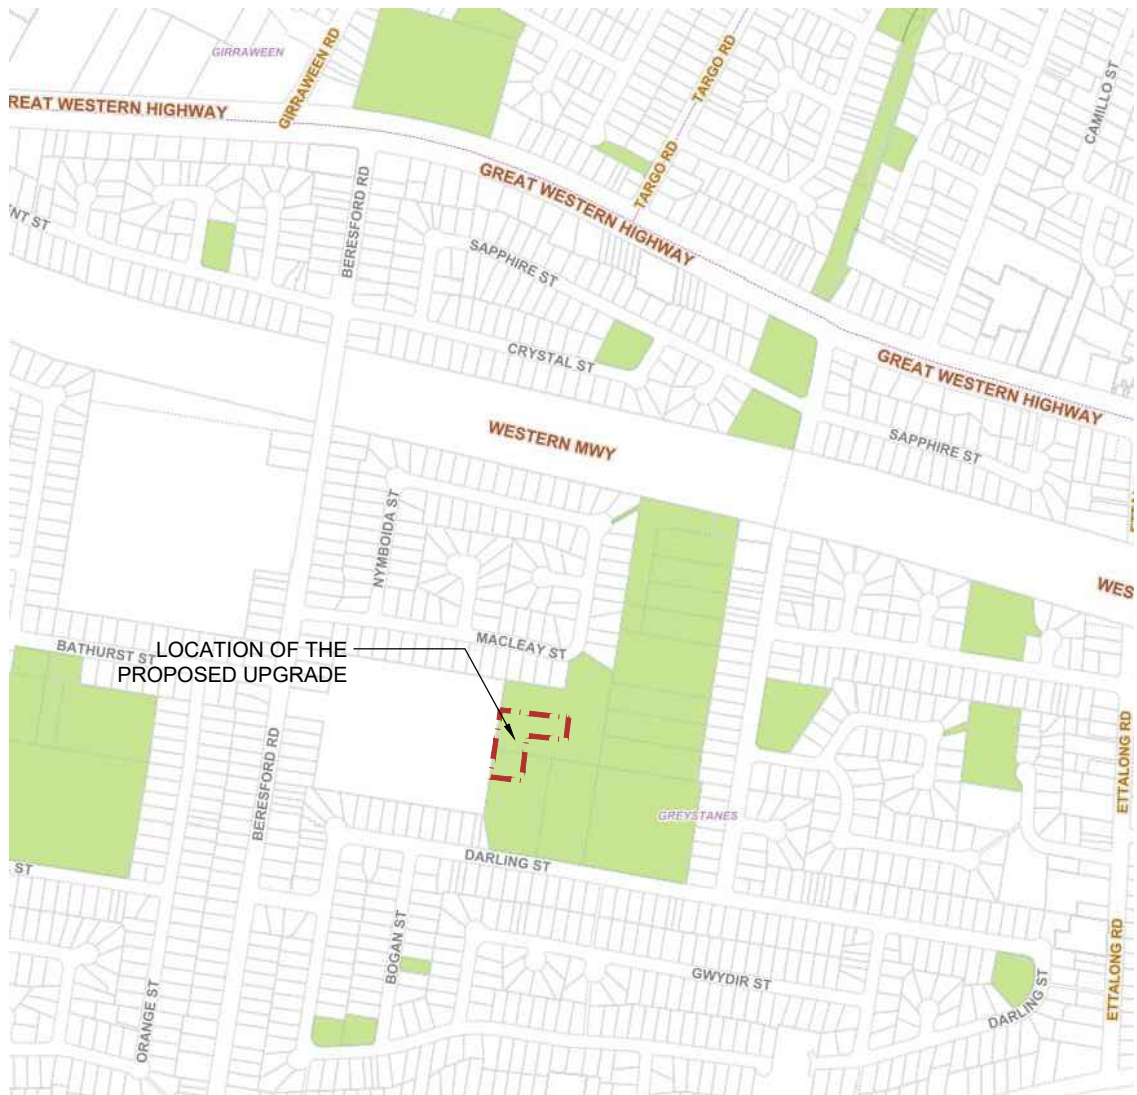

LEGEND

- A. EXISTING AMENITIES BUILDING
- B. EXISTING CAR PARKING AREA
- C. EXISTING OVERFLOW CARPARKING AREA
- D. PROPOSED NEW PLAYSPACE AND RIDING TRACK
- E. PROPOSED SENSORY PLAY AREA
- F. EXISTING CRICKET PRACTICE NETS
- G. EXISTING TOILET BLOCK
- H. EXISTING SPORTSFIELD



1 Concept Plan
Scale 1:1000



16 Memorial Avenue (PO Box 42)
MERRYLANDS NSW 2160
T 02 9840 9840 | F 02 9840 9734
DX 25408 MERRYLANDS
TTY 02 9840 9988
ABN 22 798 563 329

PROJECT : **DARLING STREET PARK PLAYSPACE**

TITLE : **CONCEPT PLAN - OVERVIEW**

SURVEYED : N/A

CHECKED : RL

FILE : PK000110

SCALE : AS SHOWN @ A3

DRAWING N


DESIGNED : SC

APPROVED : AM

DATE : October 2025


SHEET : 1 / 1


CCC-DWG-01

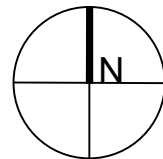



1 Concept Plan
Scale 1:300

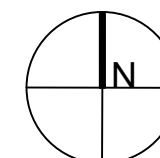

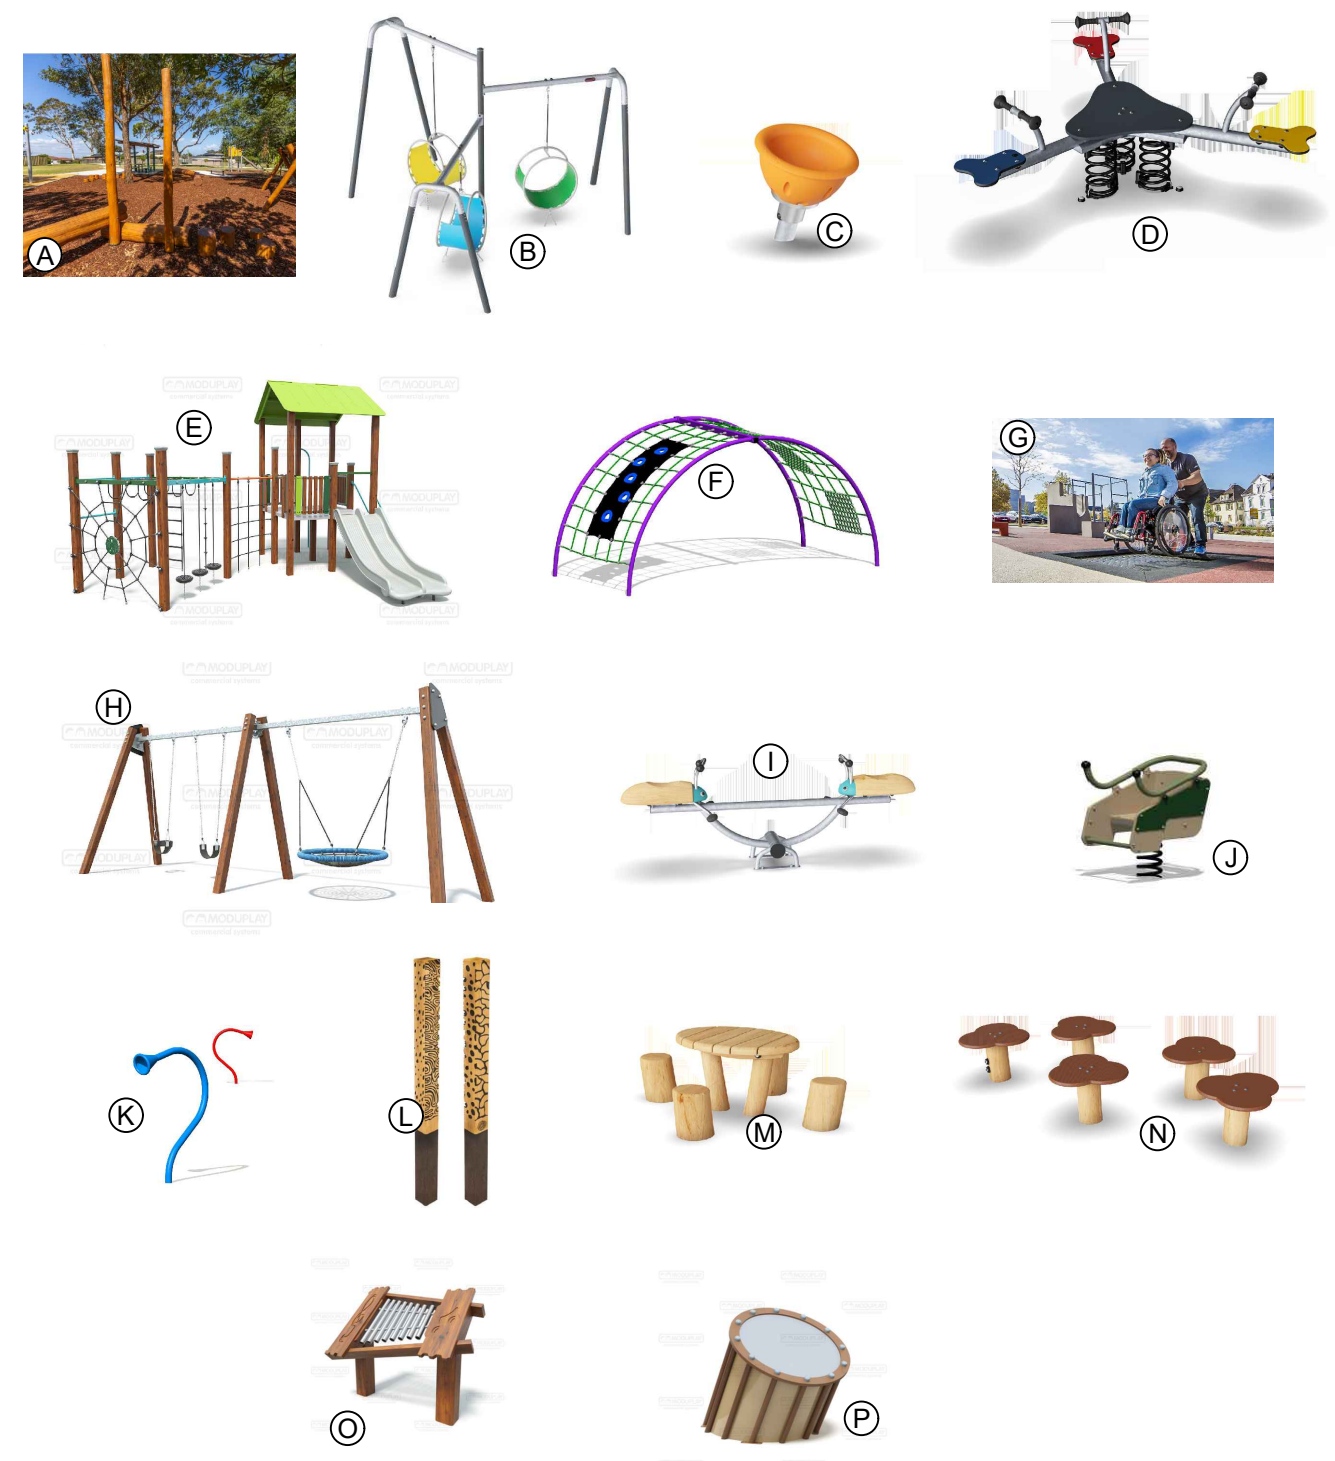

- | | | |
|----------------------------|------------------------------------|------------------------------|
| A. Nature play trail | G. In-ground accessible Trampoline | L. Freestanding totem poles |
| B. Accessible hangout pods | H. Swings | M. Activity table and stools |
| C. Accessible spinner | I. Springer | N. Steppers |
| D. Multi-user springer | J. Springer | O. Xylophone |
| E. Multi-play unit | K. Talk tubes | P. Drum |
| F. Climbing net | | |

NOTE: ITEMS SHOWN ARE INDICATIVE ONLY

1 Equipment Plan
Scale 1:300

