




LEGEND	
	EXISTING TREES TO BE RETAINED AND PROTECTED
	EXISTING CONTOURS
	CADASTRE
	EXISTING FENCE LINE
	EXISTING STORM WATER PIPES
	EXISTING SEWER PIPES
	BIN
	DECO GRANITE
	WOODY MEADOW PLANTING
	PLAYGROUND SOFTFALL MULCH
	PEA GRAVEL PATHWAY
	PROPOSED CONCRETE FOOTPATH
	SEAT
	PROPOSED PICNIC SETTING



1 Concept Plan
Scale 1:750

2 Location Plan
Not to scale

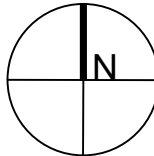





LEGEND			
	EXISTING TREES TO BE RETAINED AND PROTECTED		DECO GRANITE
	EXISTING CONTOURS		WOODY MEADOW PLANTING
	CADASTRE		PLAYGROUND SOFTFALL MULCH
	EXISTING FENCE LINE		PEA GRAVEL PATHWAY
	EXISTING STORM WATER PIPES		PROPOSED CONCRETE FOOTPATH
	EXISTING SEWER PIPES		SEAT



1 Concept Plan
Scale 1:250

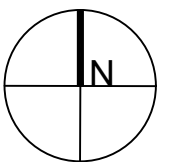


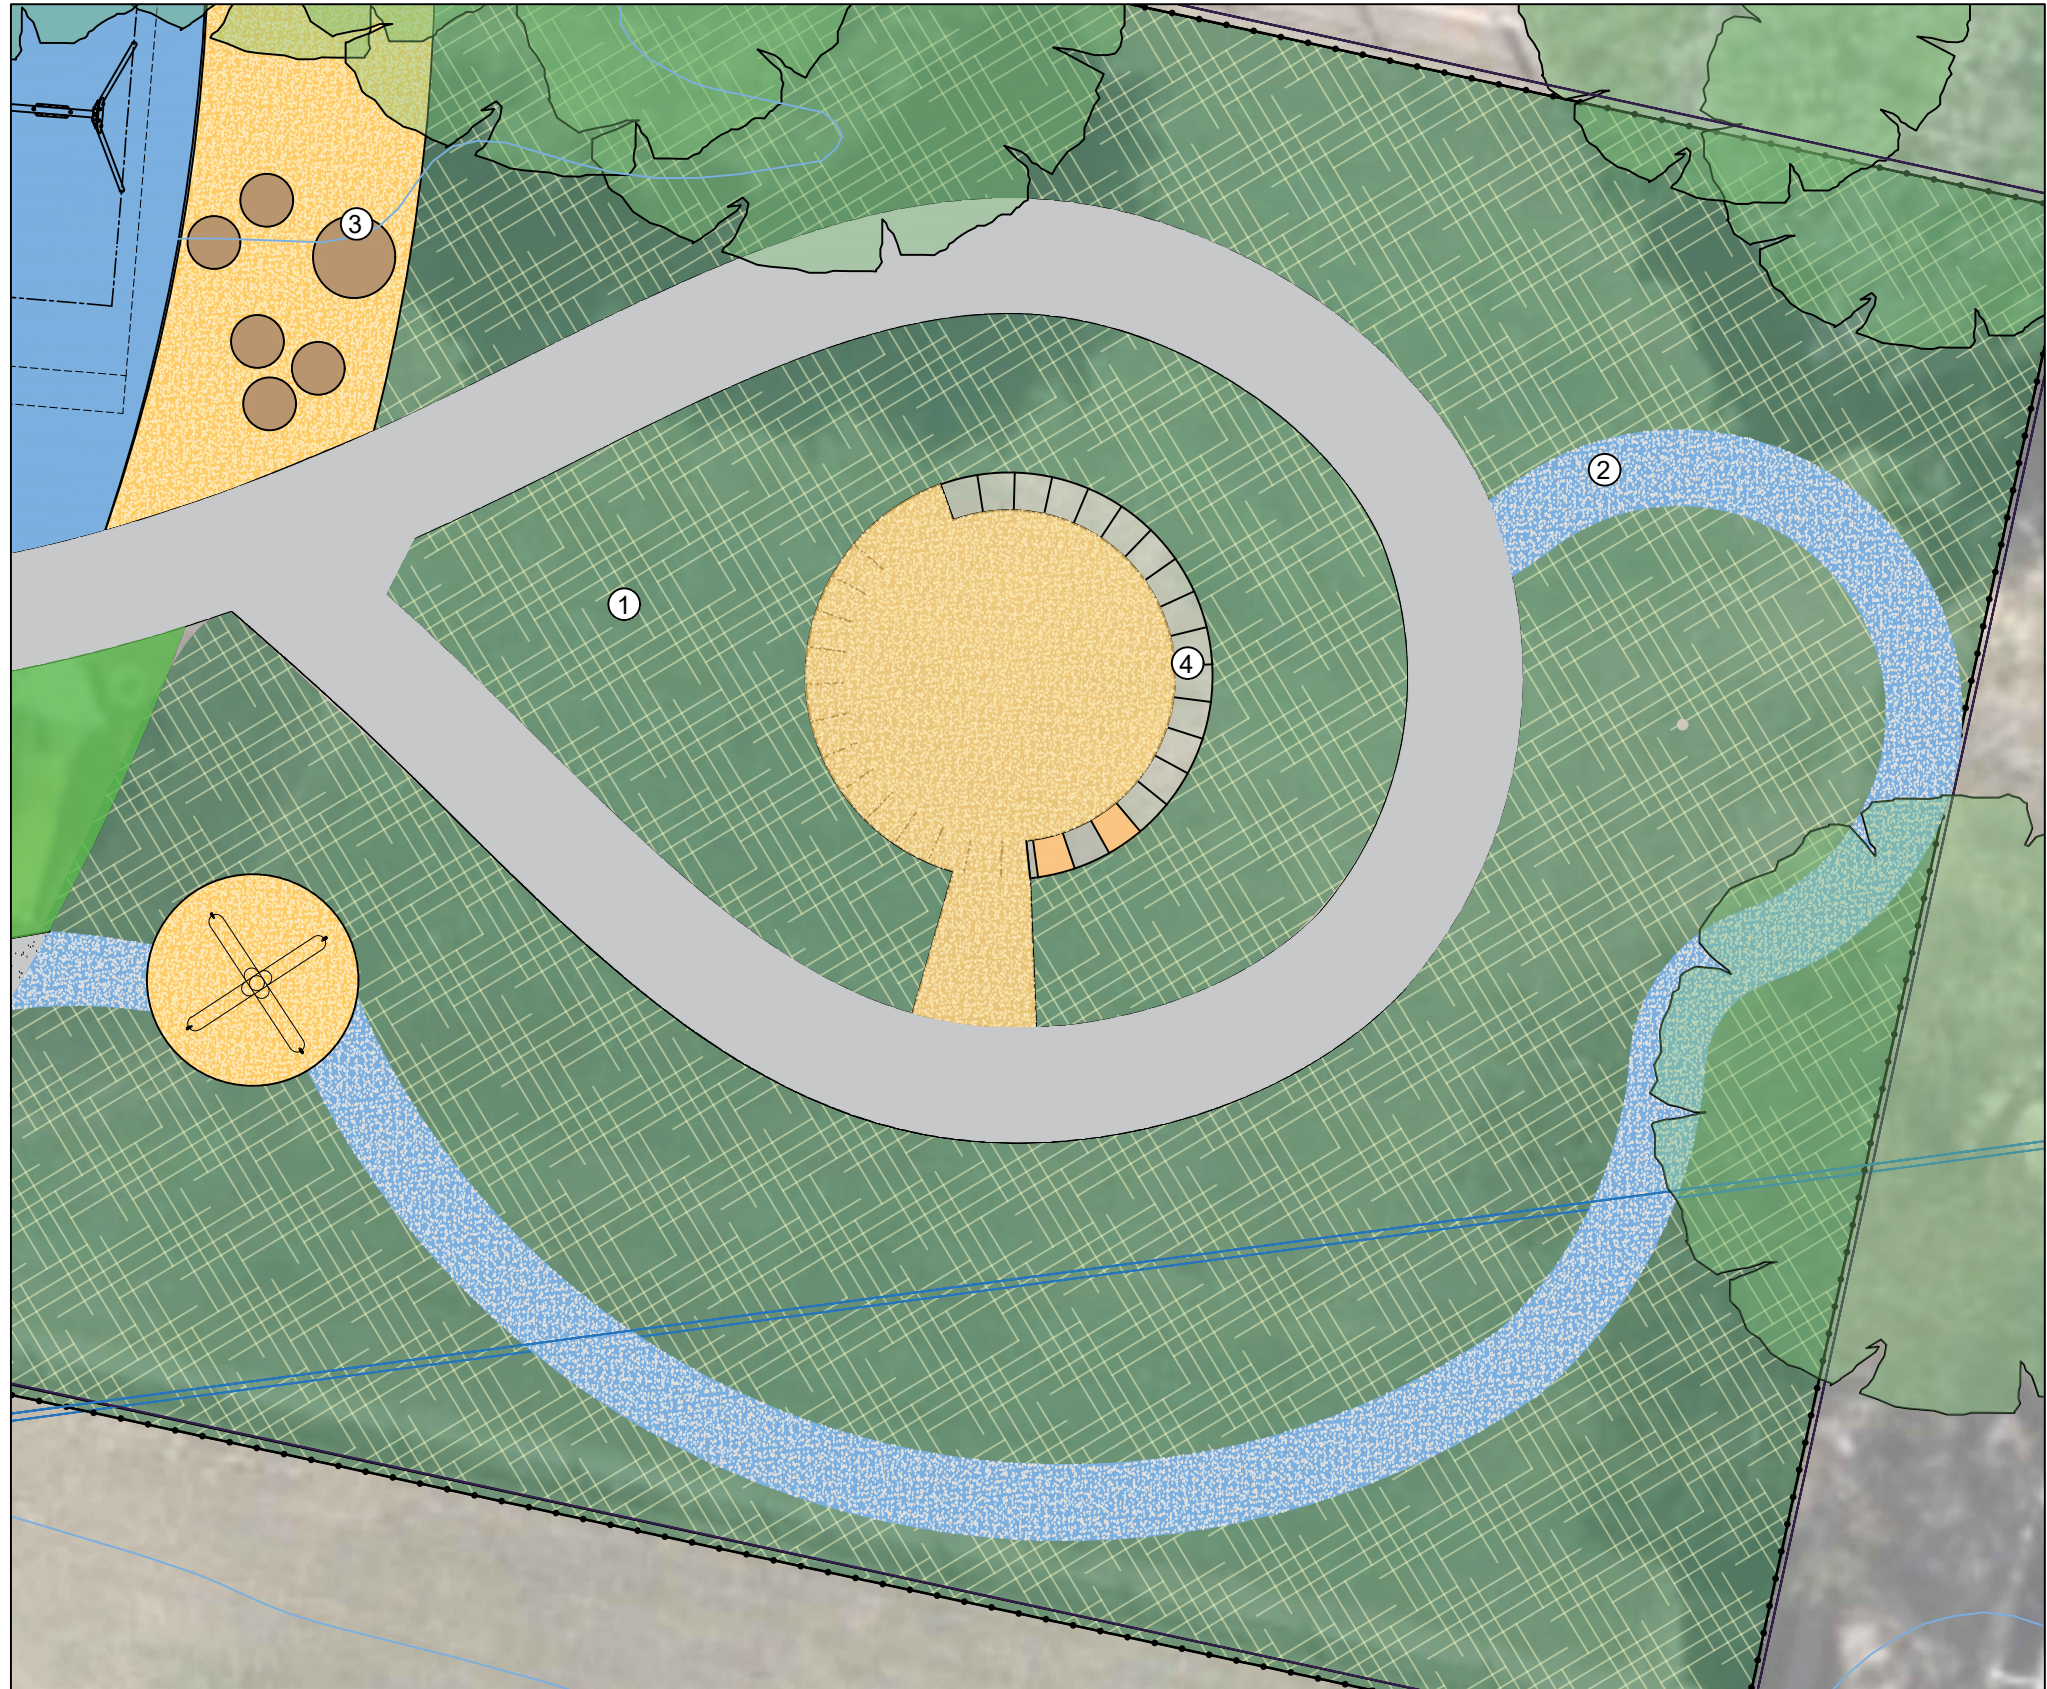

LEGEND	
	EXISTING TREES TO BE RETAINED AND PROTECTED
	EXISTING CONTOURS
	CADASTRE
	EXISTING FENCE LINE
	EXISTING STORM WATER PIPES
	EXISTING SEWER PIPES
	BIN
	DECO GRANITE
	WOODY MEADOW PLANTING
	PLAYGROUND SOFTFALL MULCH
	PEA GRAVEL PATHWAY
	PROPOSED CONCRETE FOOTPATH
	SEAT
	PROPOSED PICNIC SETTING



Proposed woody meadow of low native flowering plants

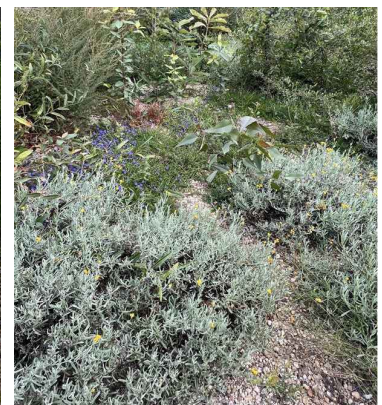

Proposed Gravel path

Proposed log seating



Proposed sandstone block seating wall

1 Concept Plan
Scale 1:100



16 Memorial Avenue (PO Box 42)
MERRYLANDS NSW 2160
T 02 9840 9840 | F 02 9840 9734

DX 25408 MERRYLANDS
TTY 02 9840 9988

ABN 22 798 563 329

PROJECT : OXFORD STREET PARK, MERRYLANDS PARK UPGRADE			
SURVEYED :N.A	CHECKED : A.M	FILE : PK000312	SCALE : AS SHOWN @ A3
DESIGNED : R.L	APPROVED :A.M	DATE : OCT 2025	SHEET : 3 / 3

TITLE : WOODY MEADOW PLAN	
DRAWING N CCC-DWG-003	

