






1. Existing swing set to be retained
2. New playspace area with new play equipment
3. New concrete access path to playground
4. Existing circular playspace and edging to be removed and replaced with turf to allow for larger kick about area

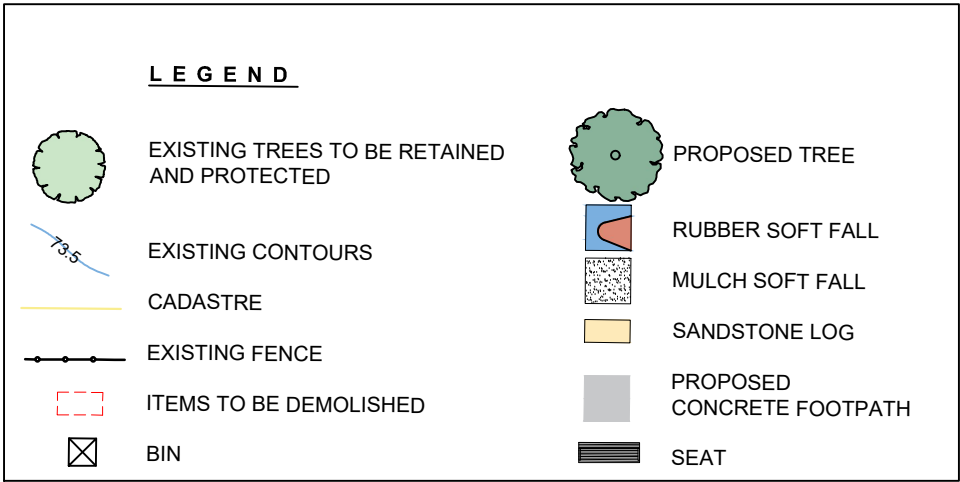

1 Concept Plan
Scale 1:500


2 Location Plan
Not to scale

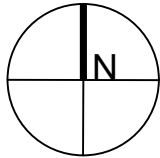

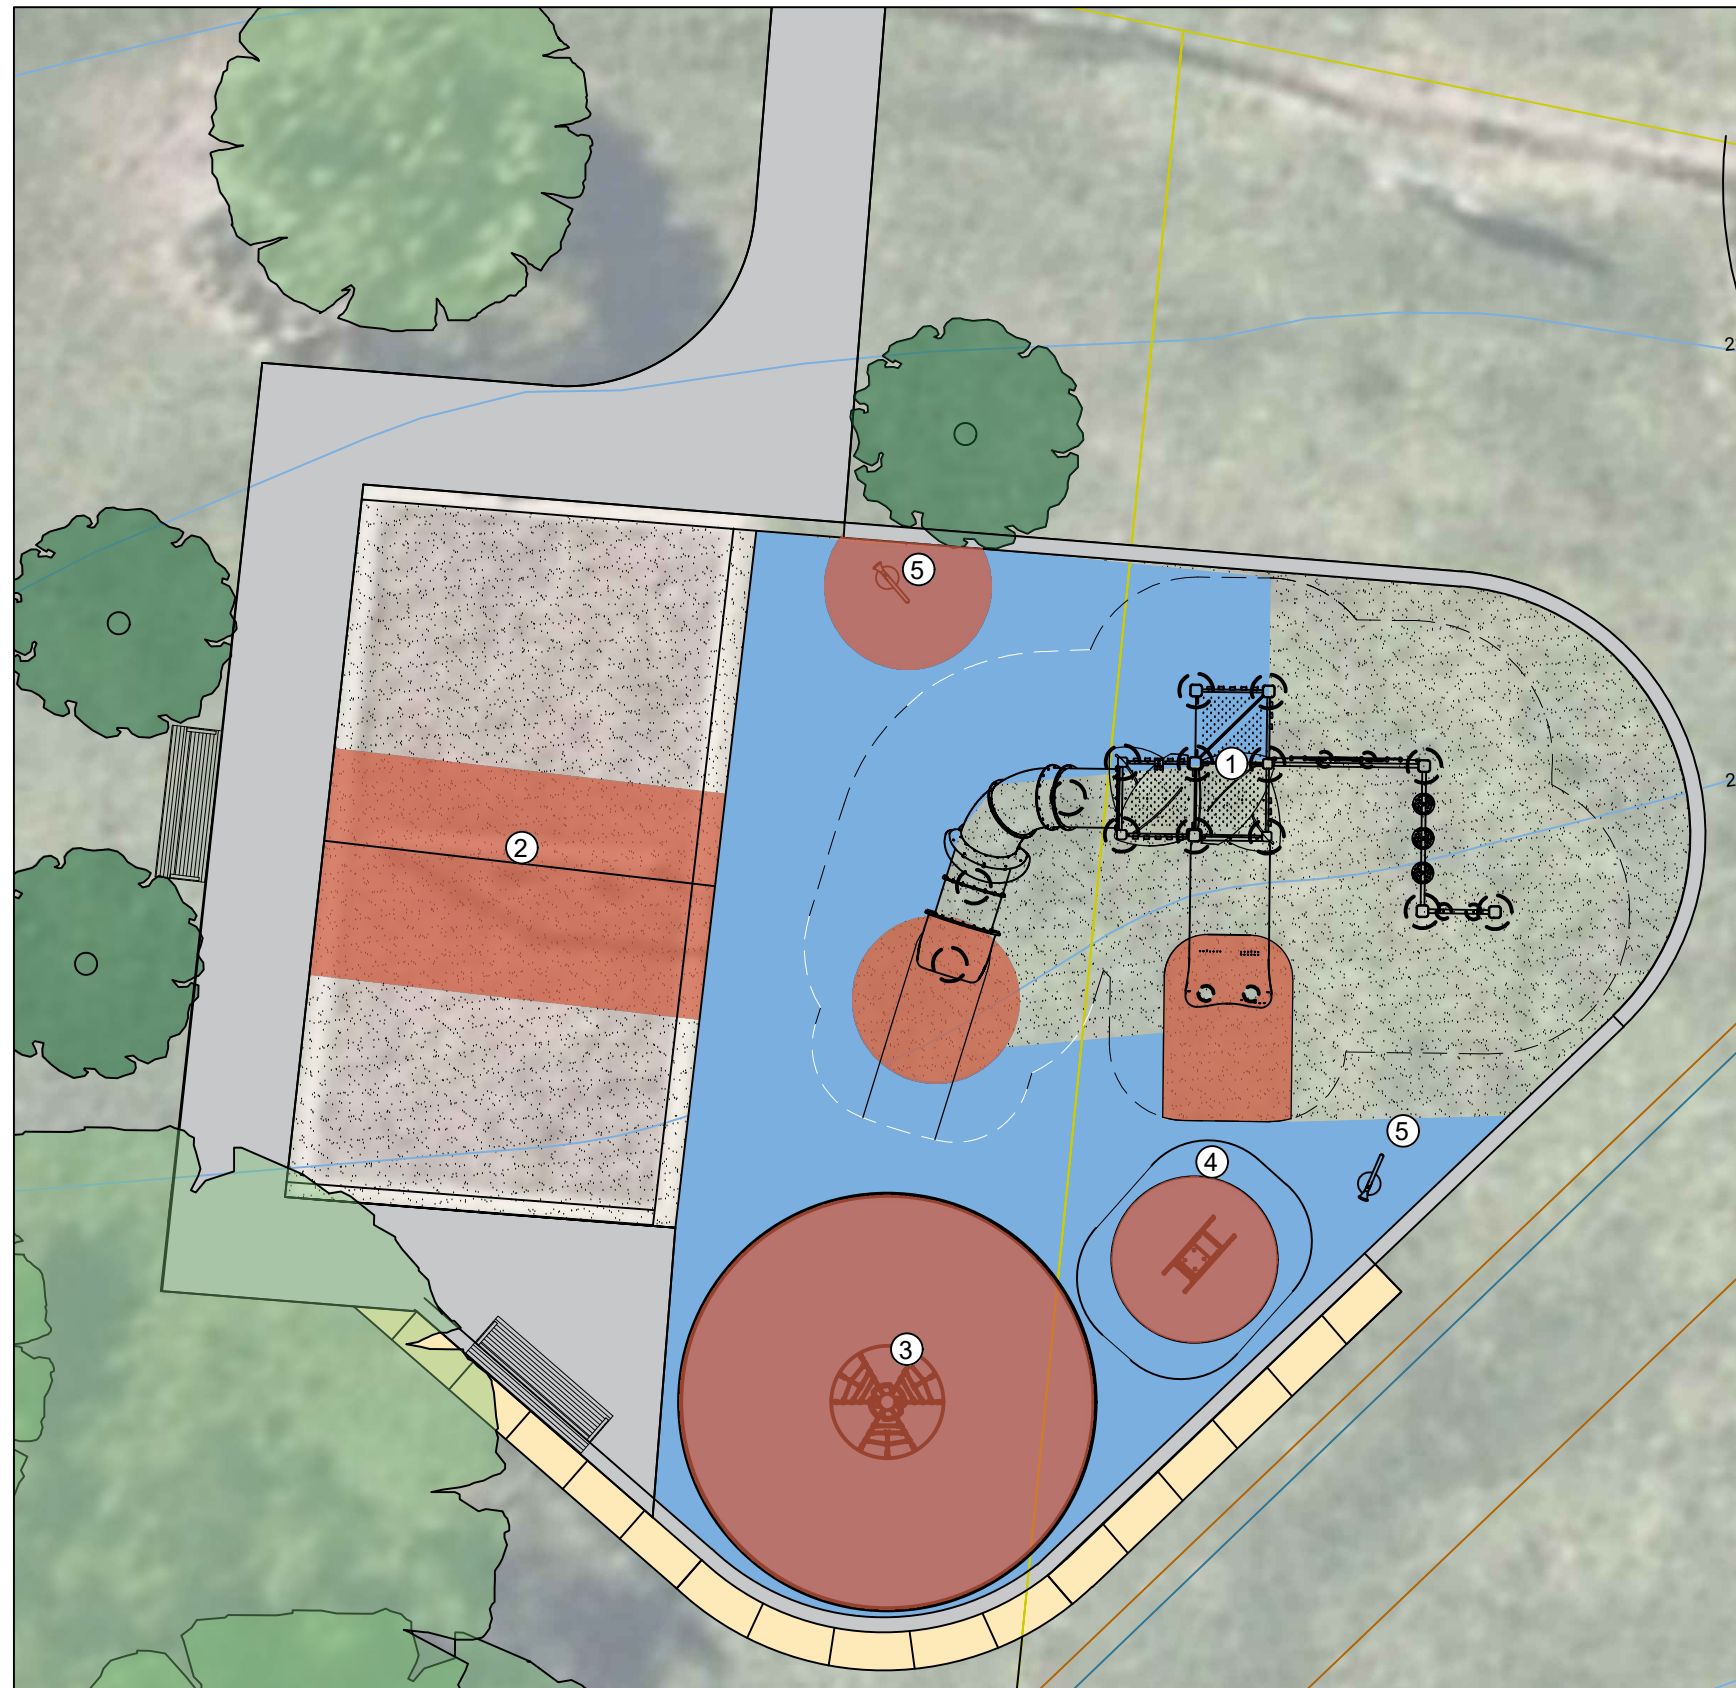

1 Play Equipment Plan
Scale 1:100

LEGEND

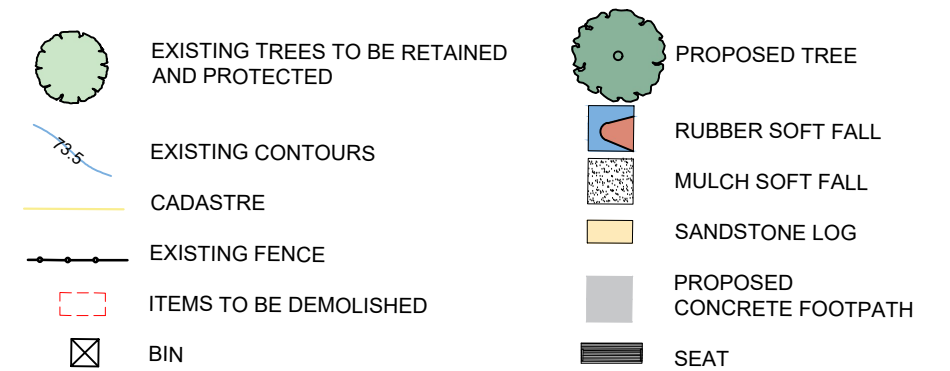

1. Multi-play unit with climbing net, and 3 slides
2. Existing swing set, with toddler seat and slat seat
3. Rope tower carousel
4. Kangaroo Rocker
5. Talk tubes

