


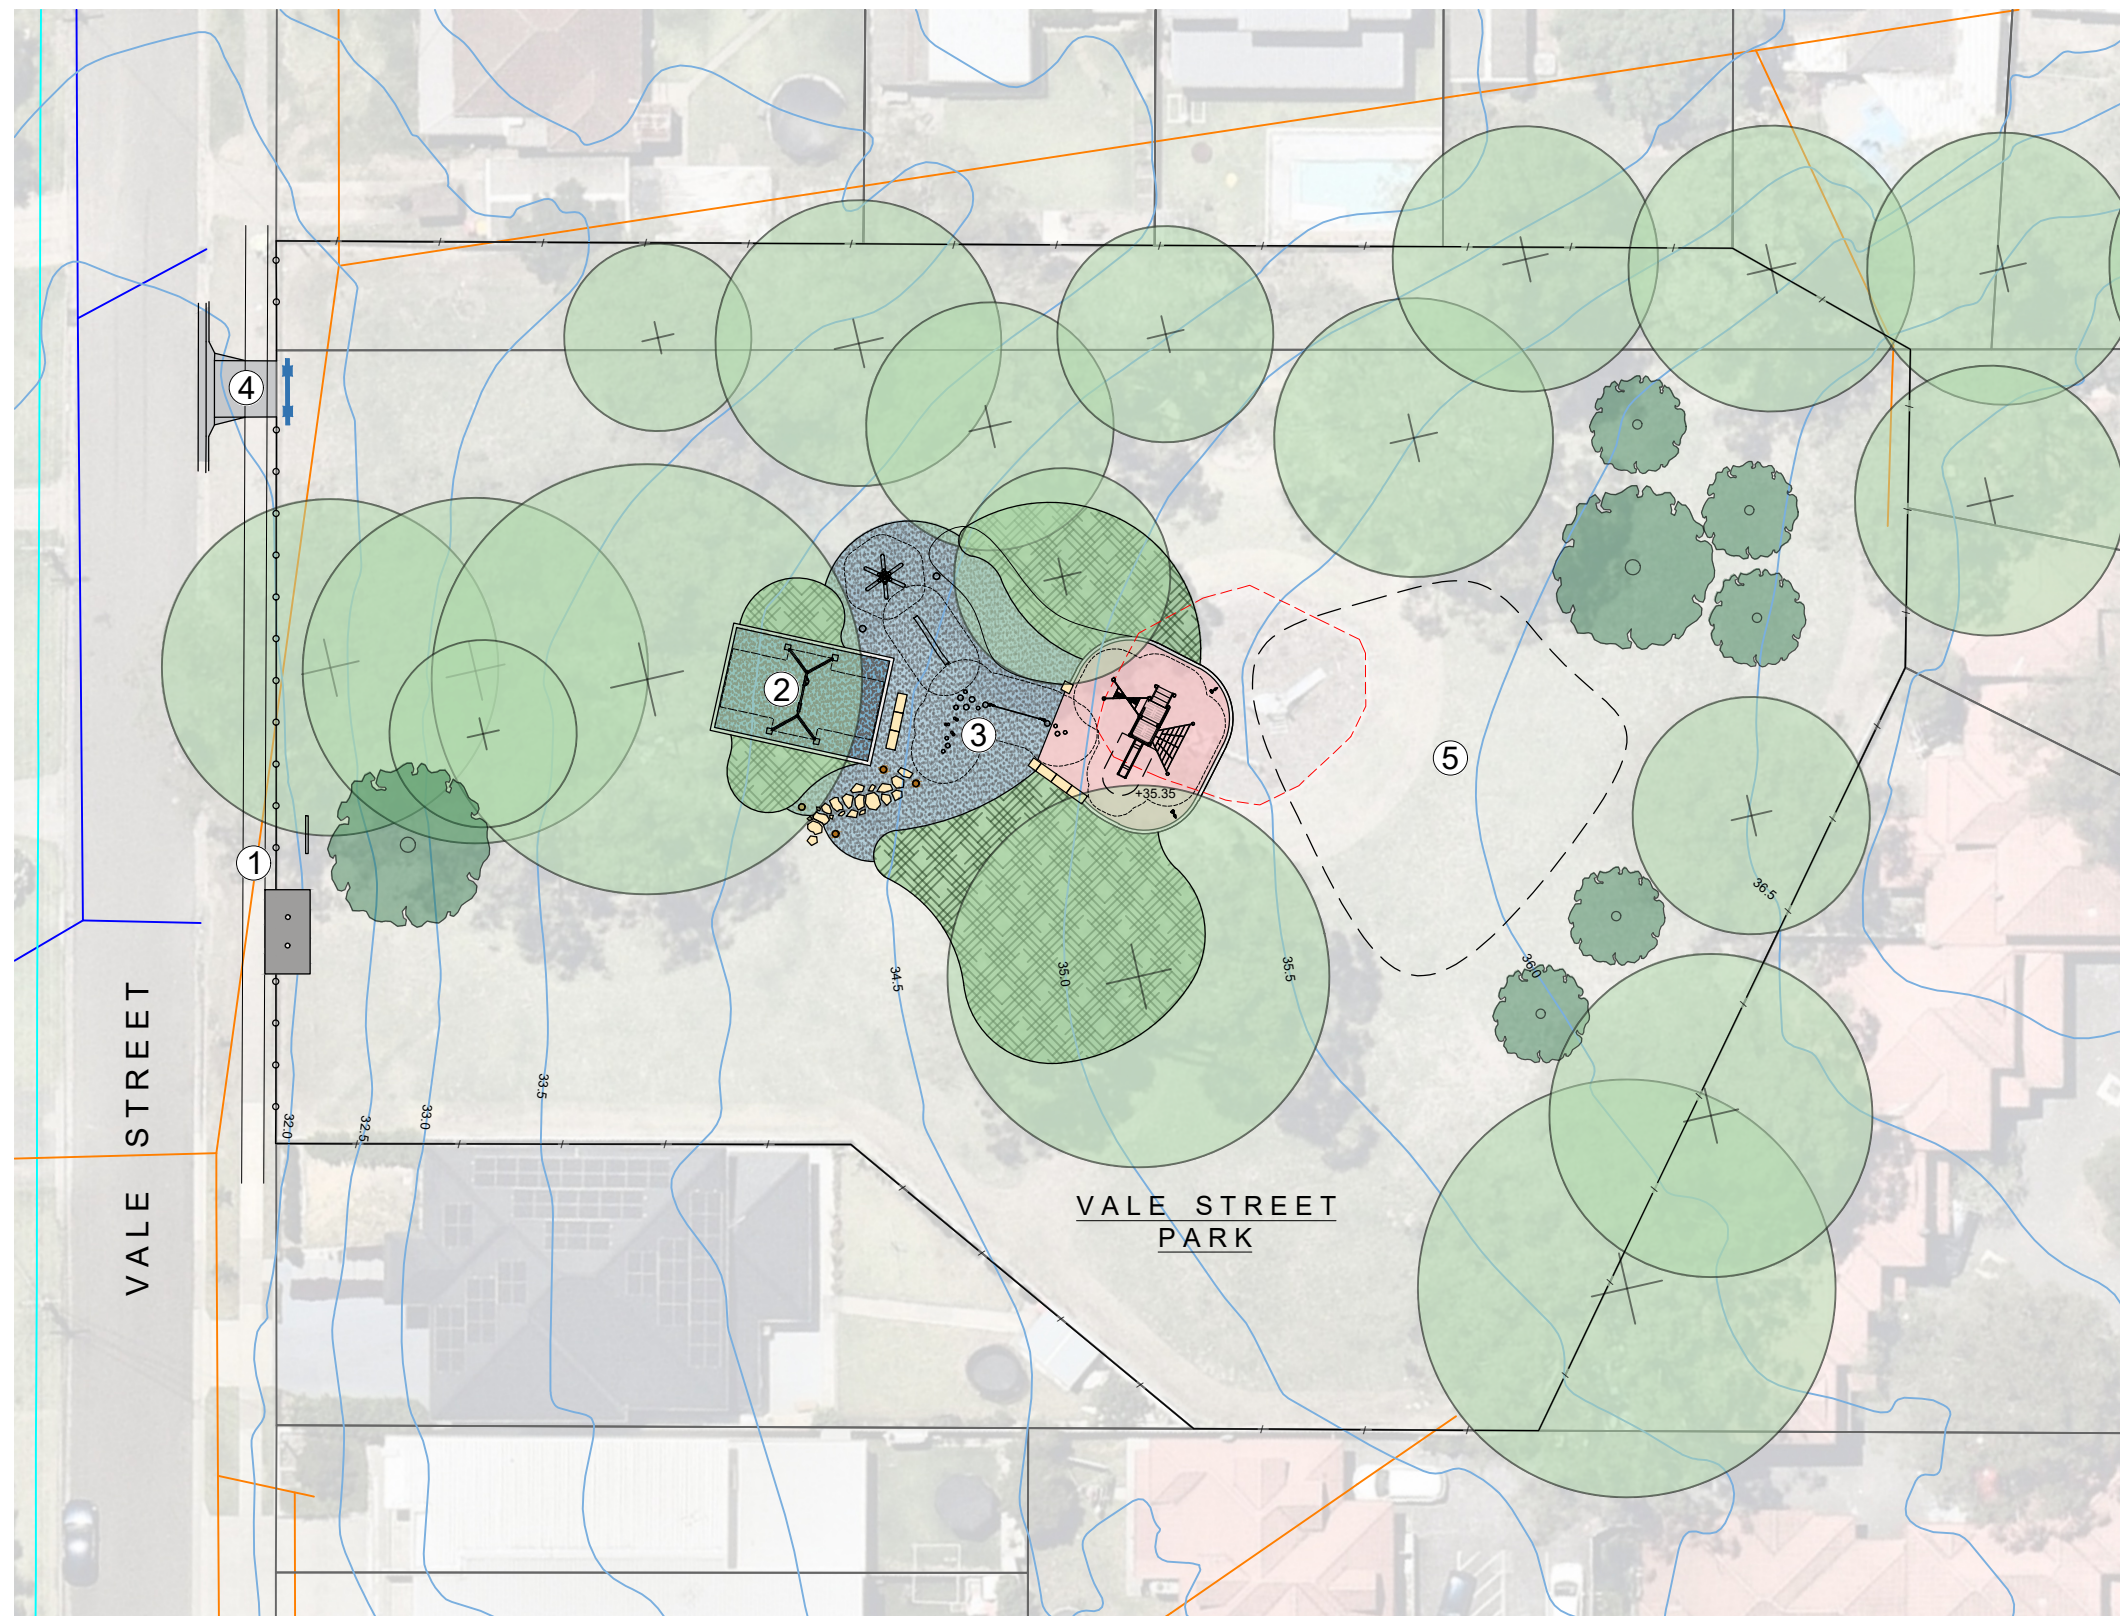

LEGEND

- EXISTING TREES TO BE RETAINED AND PROTECTED
- EXISTING CONTOURS
- DESIGN LEVELS
- CADASTRE
- UPGRADED BOUNDARY FENCE
- PROPOSED SAFETY HANDRAIL
- EXISTING SEWER
- EXISTING STORMWATER
- ITEMS TO BE DEMOLISHED
- PROPOSED BIN
- PROPOSED TREE
- RUBBER SOFT FALL
- NATIVE GRASSES, GROUNDCOVERS AND LOW SHRUBS
- PLAYGROUND SOFTFALL MULCH
- SANDSTONE LOG/RETAINING
- PROPOSED CONCRETE FOOTPATH

- Improved pedestrian entry with concrete landing, bollards, new park entry sign, park boundary fence and tree planting
- Existing swing set retained
- New nature playspace with a variety of play opportunities for a broad range of ages and abilities
- New driveway for improved maintenance vehicle access including layback and maintenance gate
- Informal unprogrammed kickabout space

1 Concept Plan
Scale 1:400



16 Memorial Avenue (PO Box 42)
MERRYLANDS NSW 2160
T 02 9840 9840 | F 02 9840 9734
DX 25408 MERRYLANDS
TTY 02 9840 9988
ABN 22 798 563 329

PROJECT : VALE STREET PARK, WOODPARK

TITLE : CONCEPT PLAN

SURVEYED : -

CHECKED : RL

FILE : PK000263

SCALE : AS SHOWN @ A3

DRAWING N


DESIGNED : AM


APPROVED : DA

DATE : NOV 2025

SHEET : 1 / 1

CC-LA-DWG-01

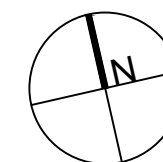

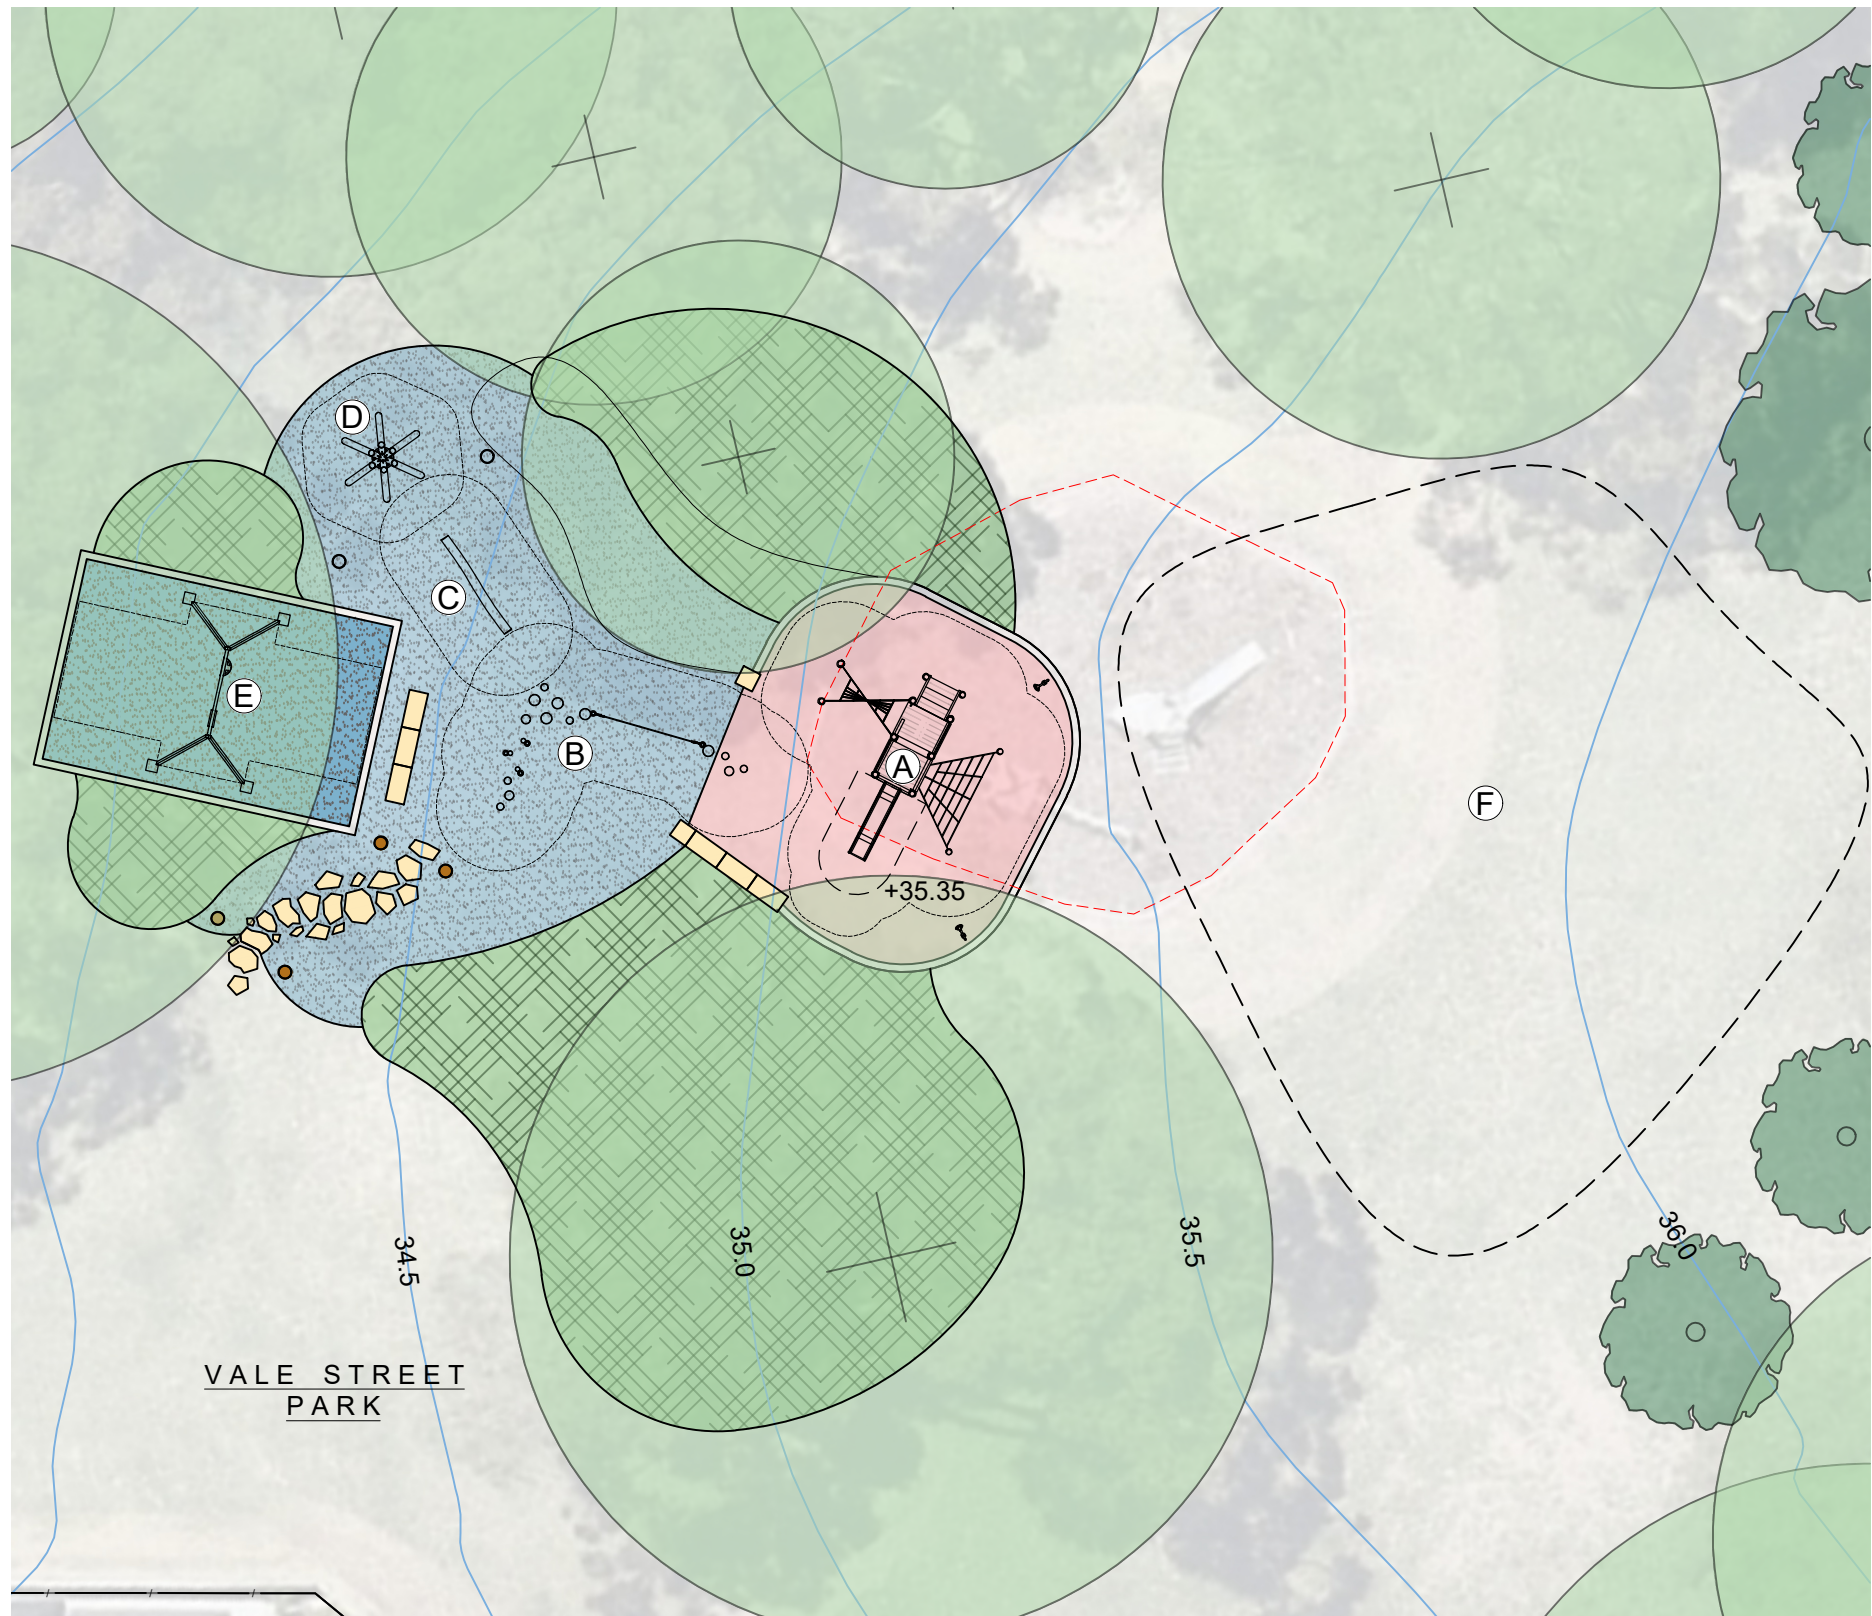

- A. Nature-themed Play Structure with climbing nets, platforms and slide
- B. Timber stepper trail
- C. Balance log
- D. Tee-pee
- E. Existing swing
- F. Kickabout space

1 Concept Plan
Scale 1:200

