


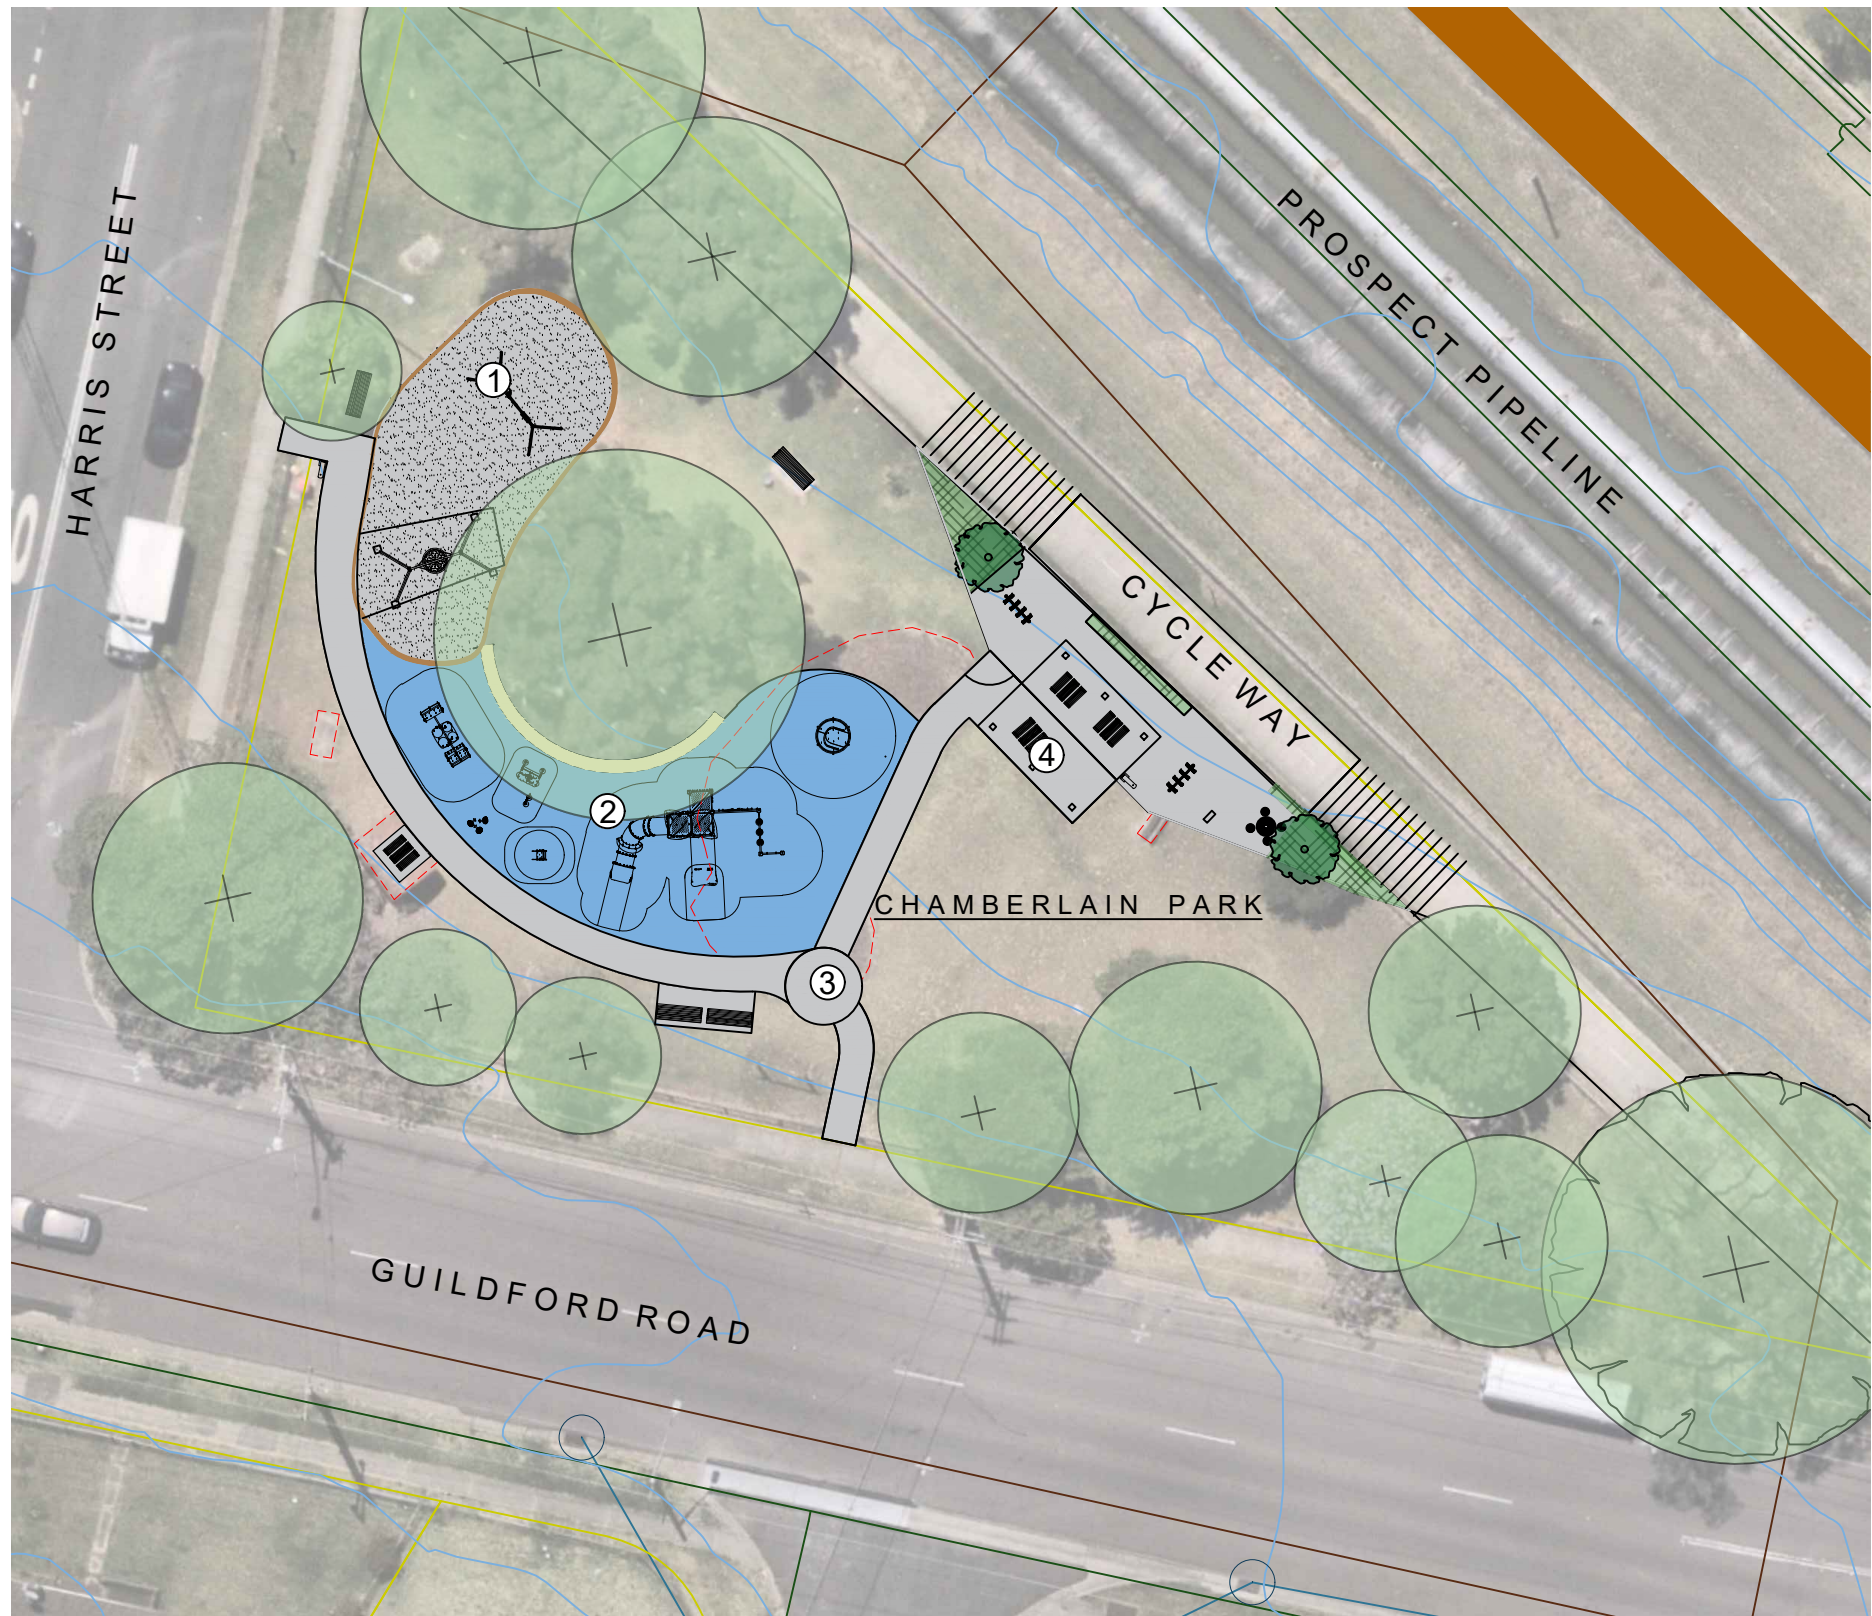

LEGEND

- EXISTING TREES TO BE RETAINED AND PROTECTED
- EXISTING CONTOURS
- CADASTRE
- PROPOSED FENCE
- EXISTING STORM WATER PIPES
- EXISTING SEWER PIPES
- BIN
- PROPOSED TREE
- RUBBER SOFT FALL
- MULCH SOFT FAL
- SANDSTONE LOG
- PROPOSED/ EXISTING CONCRETE FOOTPATH
- SEAT
- PROPOSED BUBBLER

- Existing play area with swing sets to be retained
- New playspace area with new play equipment
- New concrete access path to playground
- Proposed rest stop for prospect pipeline cycleway complete with shelter picnic setting, bike racks, bicycle repair station and bubbler



1 Concept Plan
Scale 1:500

2 Location Plan
NTS



16 Memorial Avenue (PO Box 42)
MERRYLANDS NSW 2160
T 02 9840 9840 | F 02 9840 9734
DX 25408 MERRYLANDS
TTY 02 9840 9988
ABN 22 798 563 329

PROJECT : **CHAMBERLAIN PARK, GUILDFORD WEST**

TITLE : **CONCEPT PLAN**

SURVEYED : -

CHECKED : RL

FILE : PK000239

SCALE : AS SHOWN @ A3

DRAWING N


DESIGNED : AM

APPROVED : AM

DATE : NOVEMBER 2025

SHEET : 1 / 3

CC-LA-DWG-01

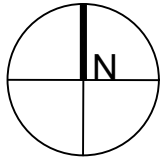





1 Concept Plan
Scale 1:200




- A. Existing nest swing
- B. Existing swing set, with toddler seat and slat seat
- C. Multi-play unit with climbing net, and 3 slides
- D. Existing swing set, with toddler seat and slat seat
- E. Rope tower carousel
- F. Kangaroo Rocker
- G. Sensory flowers
- H. Restaurant cubby-house

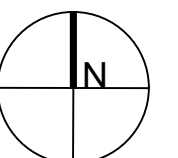

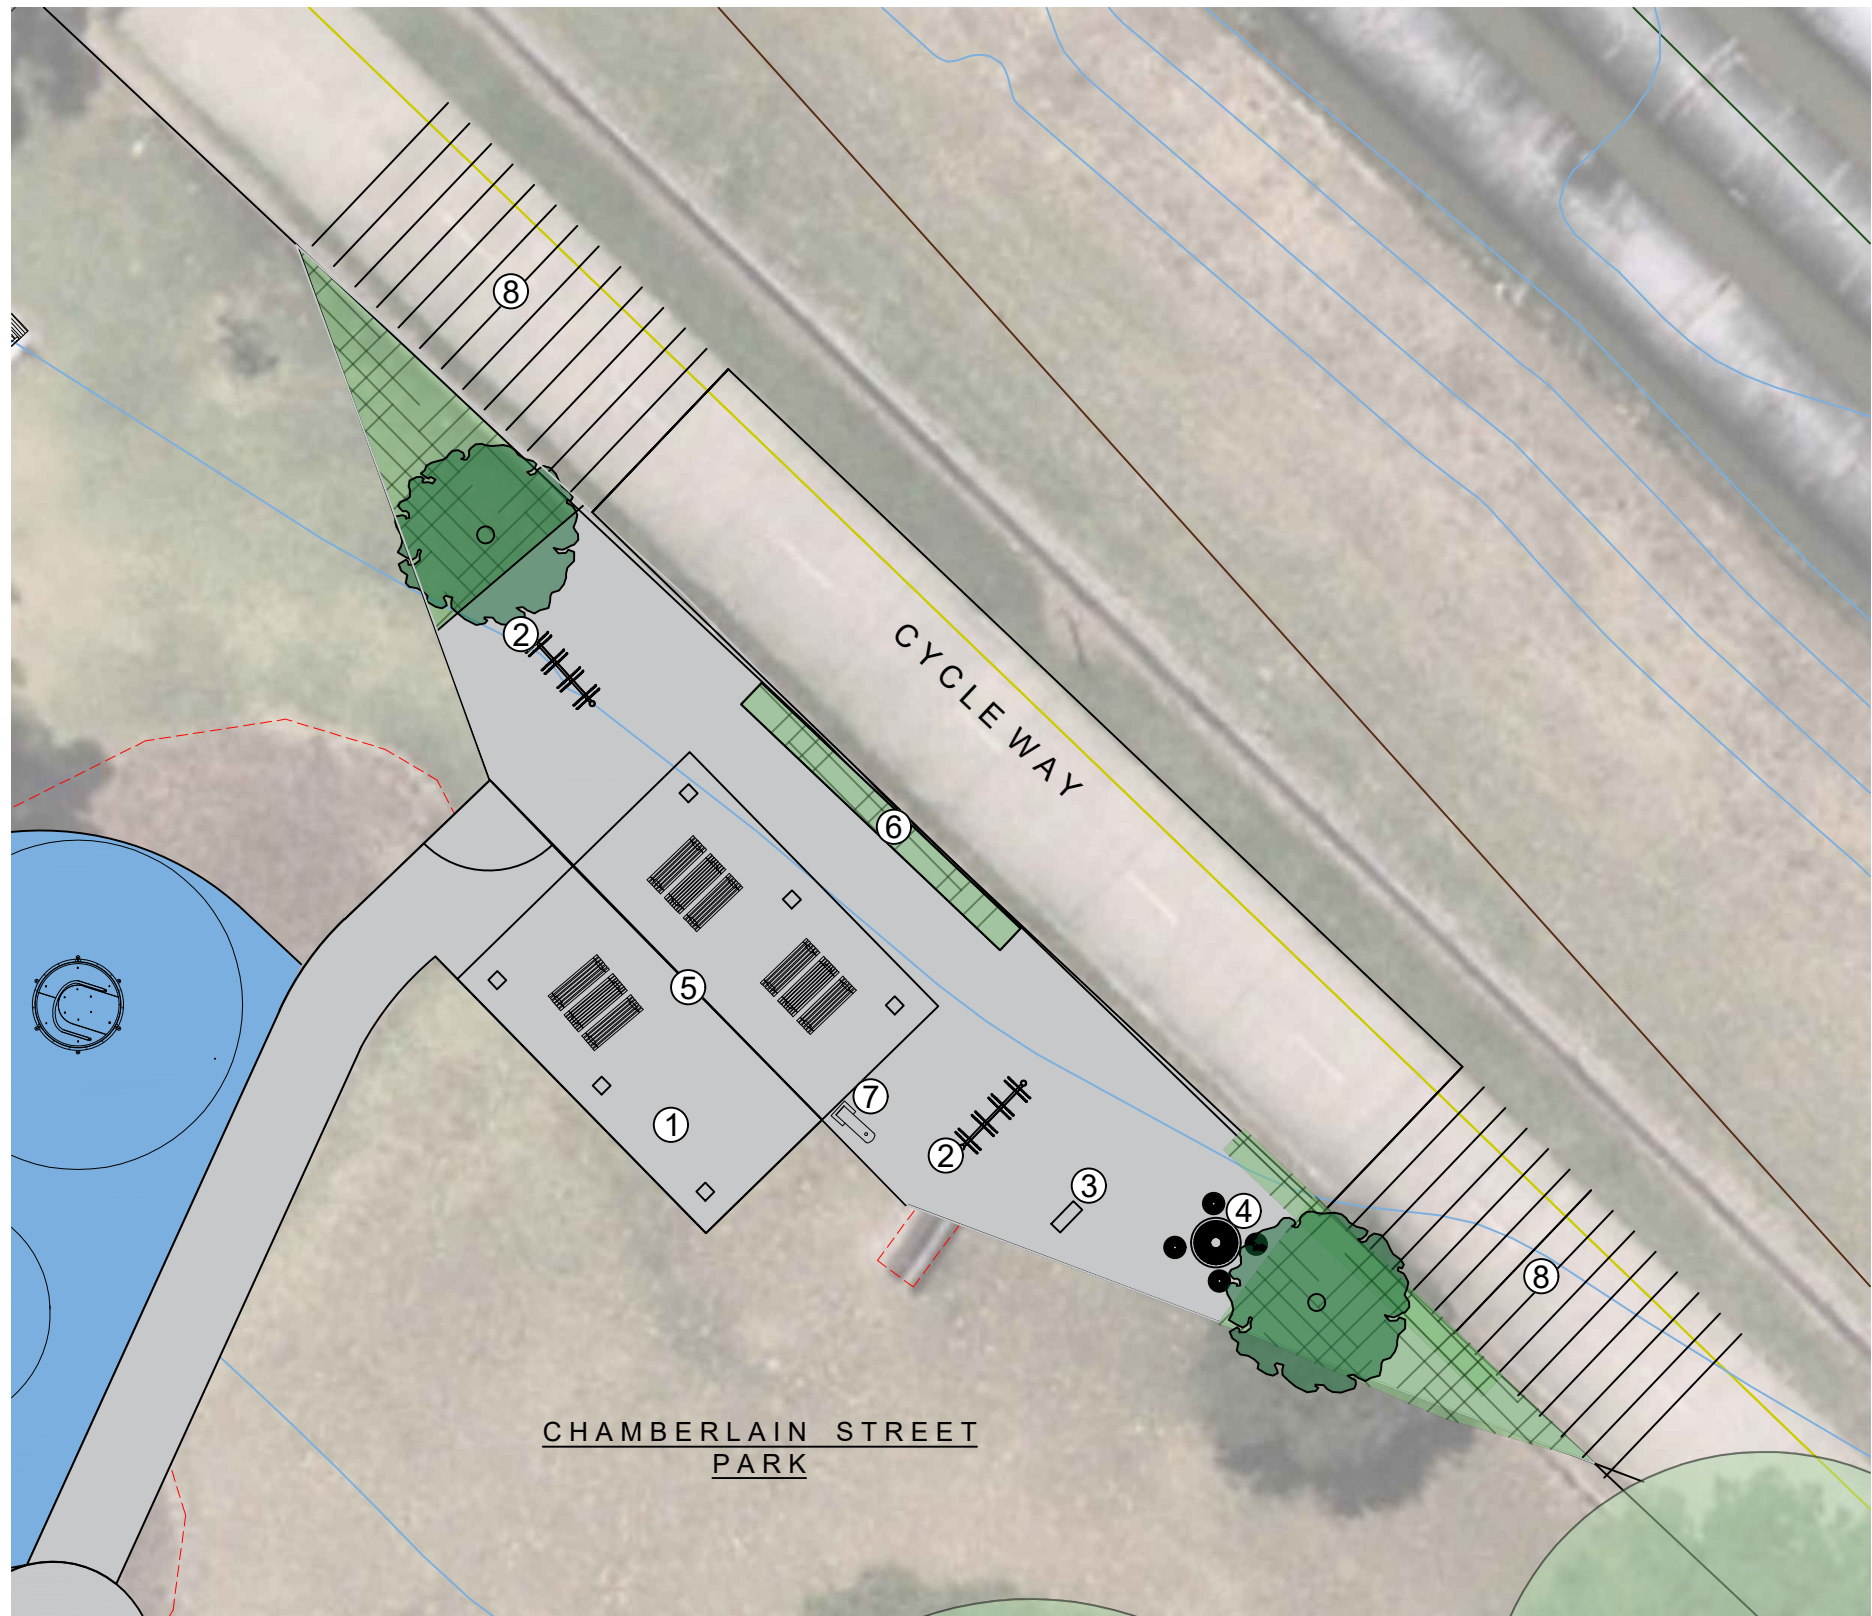

1 Concept Plan
Scale 1:200

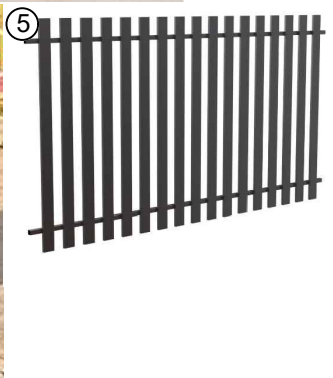

1. Large picnic shelter with picnic tables to service rest area and park
2. Bicycle racks
3. Bicycle repair station
4. Table and chairs
5. Dividing fence between rest area and park
6. Plating box
7. Water bubbler
8. Line marking on cycleway

