

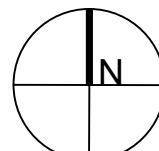


1 Playspace Concept Plan


Scale 1:100

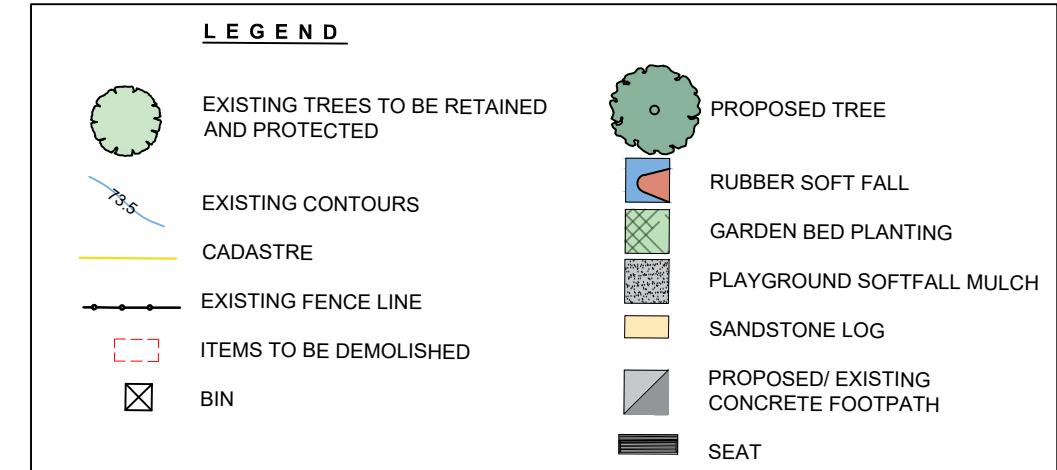

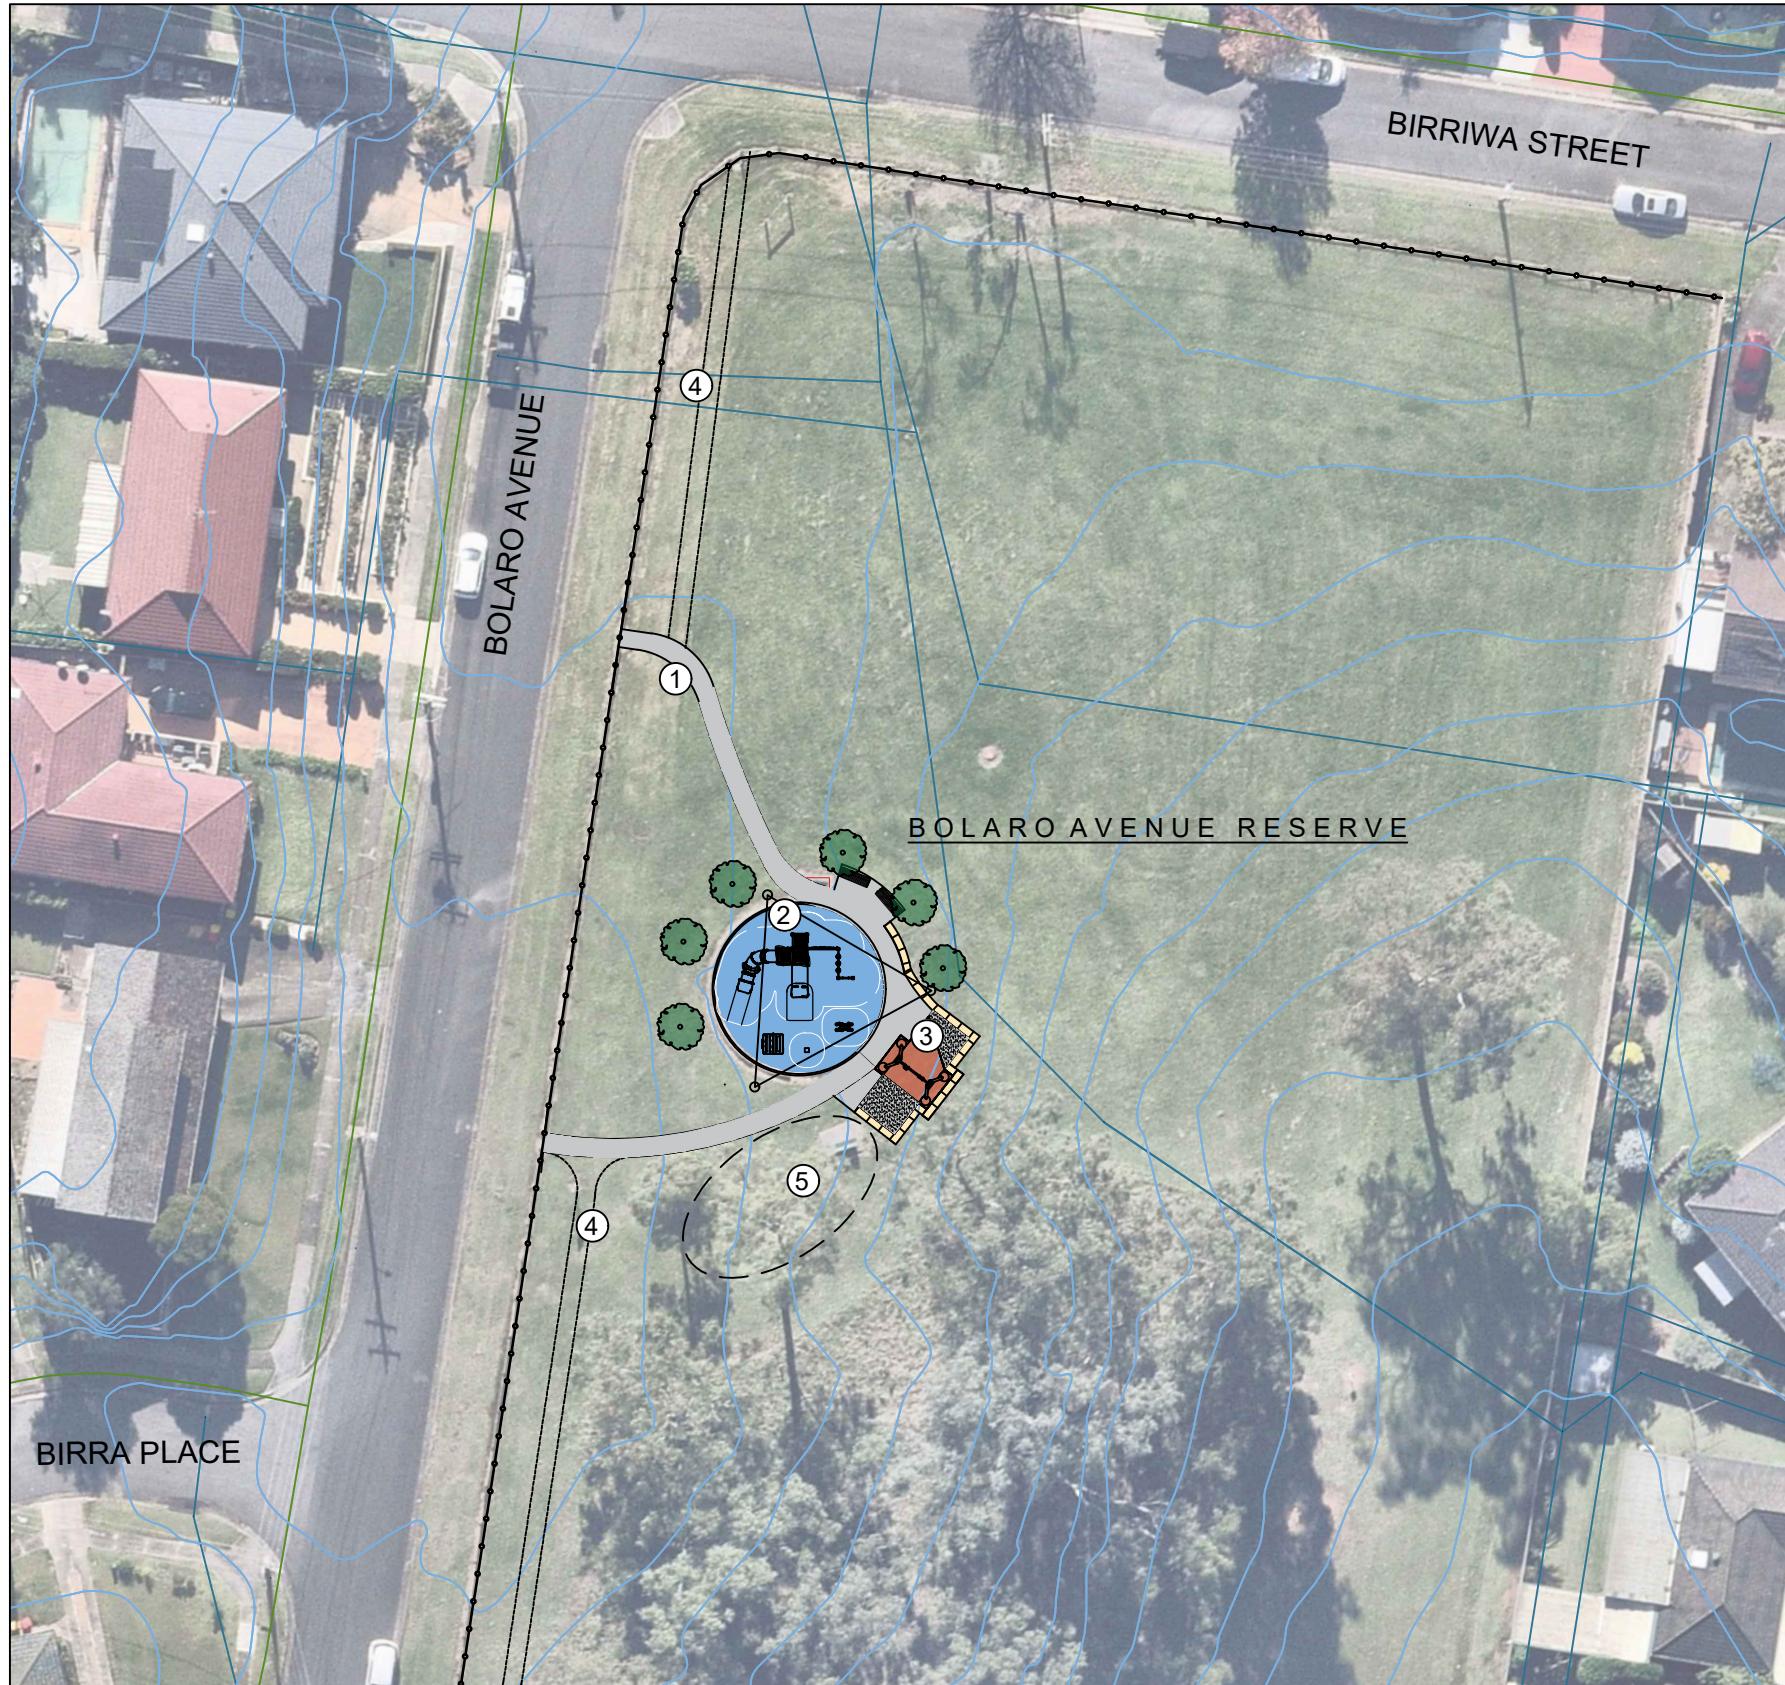

1 Concept Plan

Scale 1:750

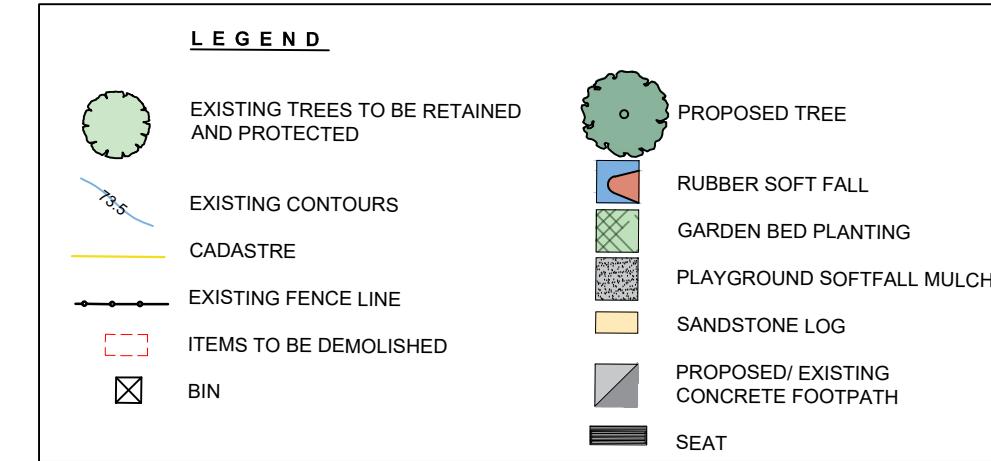

1. Proposed concrete access path
2. Existing playground edging with new play equipment and proposed shade sail
3. New swing set with sandstone playground edging
4. Potential future footpath extension
5. Potential revegetation planting in this area



2 Location Plan

Not to scale

