



1 Concept Plan

Scale 1:250

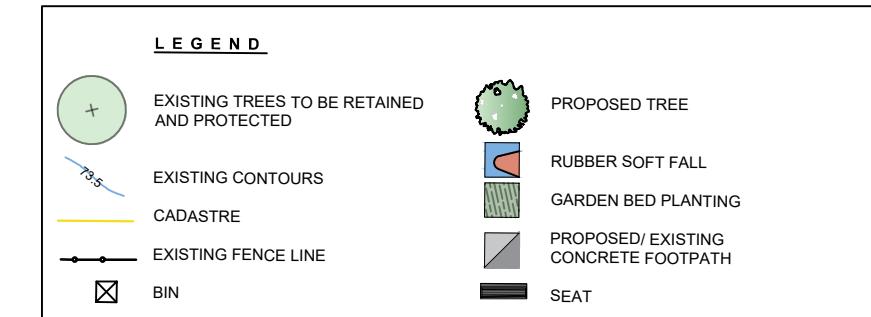


1. Existing senior playground to be retained
2. New Play equipment to Junior play area, under shade sail.
3. Domain Community Rooms (hirable space)
4. Parramatta Parklands


LOCATION OF PROPOSED WORKS

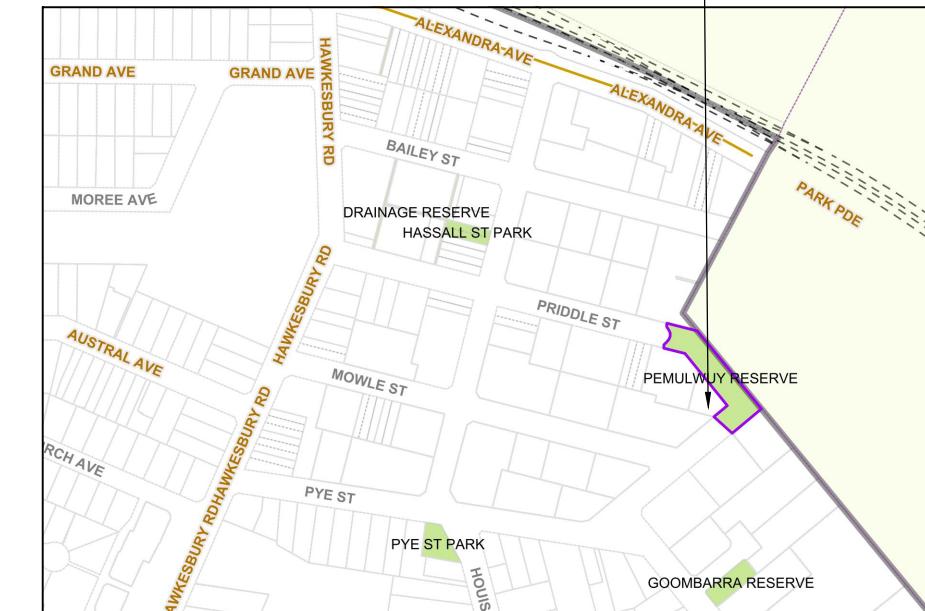

2 Location Plan

Not to scale

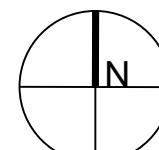

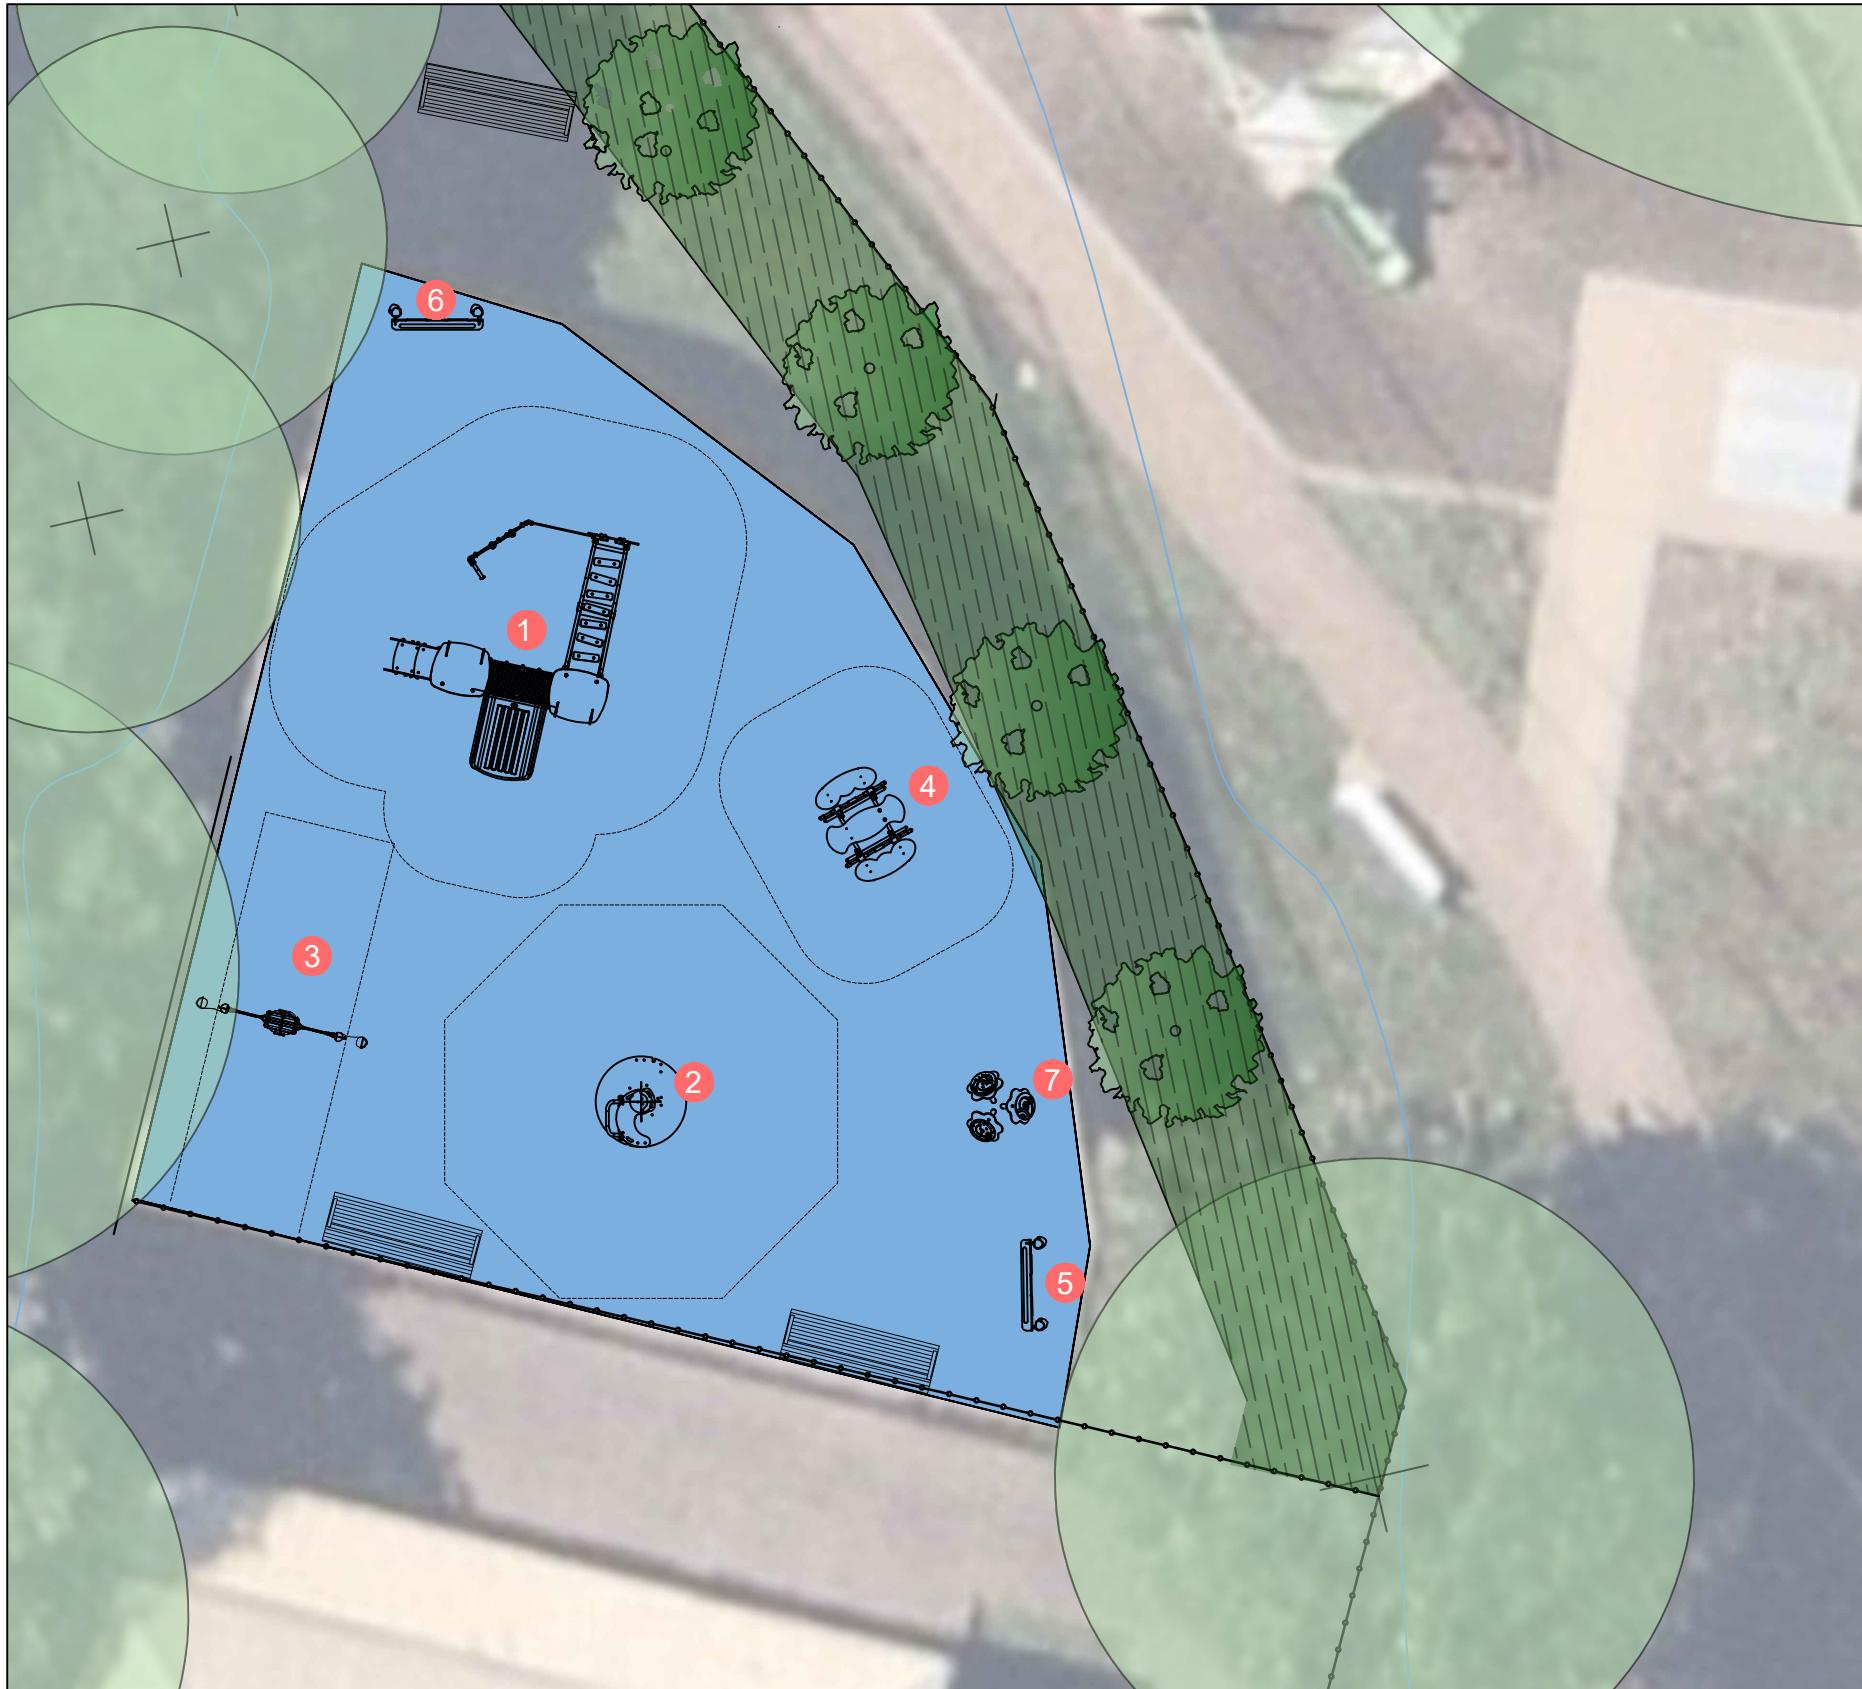

1 Play equipment plan

Scale 1:100

