

N	DATE	DESCRIPTION
1	30/03/2026	DETAILED DESIGN
0	13/01/2026	CONCEPT DESIGN AMENDMENTS



16 Memorial Avenue (PO Box 42)
MERRYLANDS NSW 2160
T 02 9840 9840 F 02 9840 9734

DX 25408 MERRYLANDS
TTY 02 9840 9898
ABN 22 798 563 329

PROJECT: CORRIDOR 3 - MERRYLANDS TO AUBURN CYCLEWAY
DETAILED DESIGN

TITLE: DETAILED DESIGN

DESIGNED: A.V.
CHECKED: J.Z.

APPROVED: S.K.
DATE: 30/03/2026

SCALE: AS SHOWN @ A1
SHEET:

DRAWING No.:

Rev. 0



N	DATE	DESCRIPTION
1	30/03/2026	DETAILED DESIGN
0	13/01/2026	CONCEPT DESIGN AMENDMENTS



16 Memorial Avenue (PO Box 42)
MERRYLANDS NSW 2160
T 02 9840 9840 F 02 9840 9734

DX 25408 MERRYLANDS
TTY 02 9840 9988
ABN 22 798 563 329

PROJECT: CORRIDOR 3 - MERRYLANDS TO AUBURN CYCLEWAY
DETAILED DESIGN


DESIGNED: A.V.
CHECKED: J.Z.

APPROVED: S.K.
DATE: 30/03/2026

TITLE: DETAILED DESIGN

SCALE: AS SHOWN @ A1
DRAWING No.:
SHEET:

Rev. 0

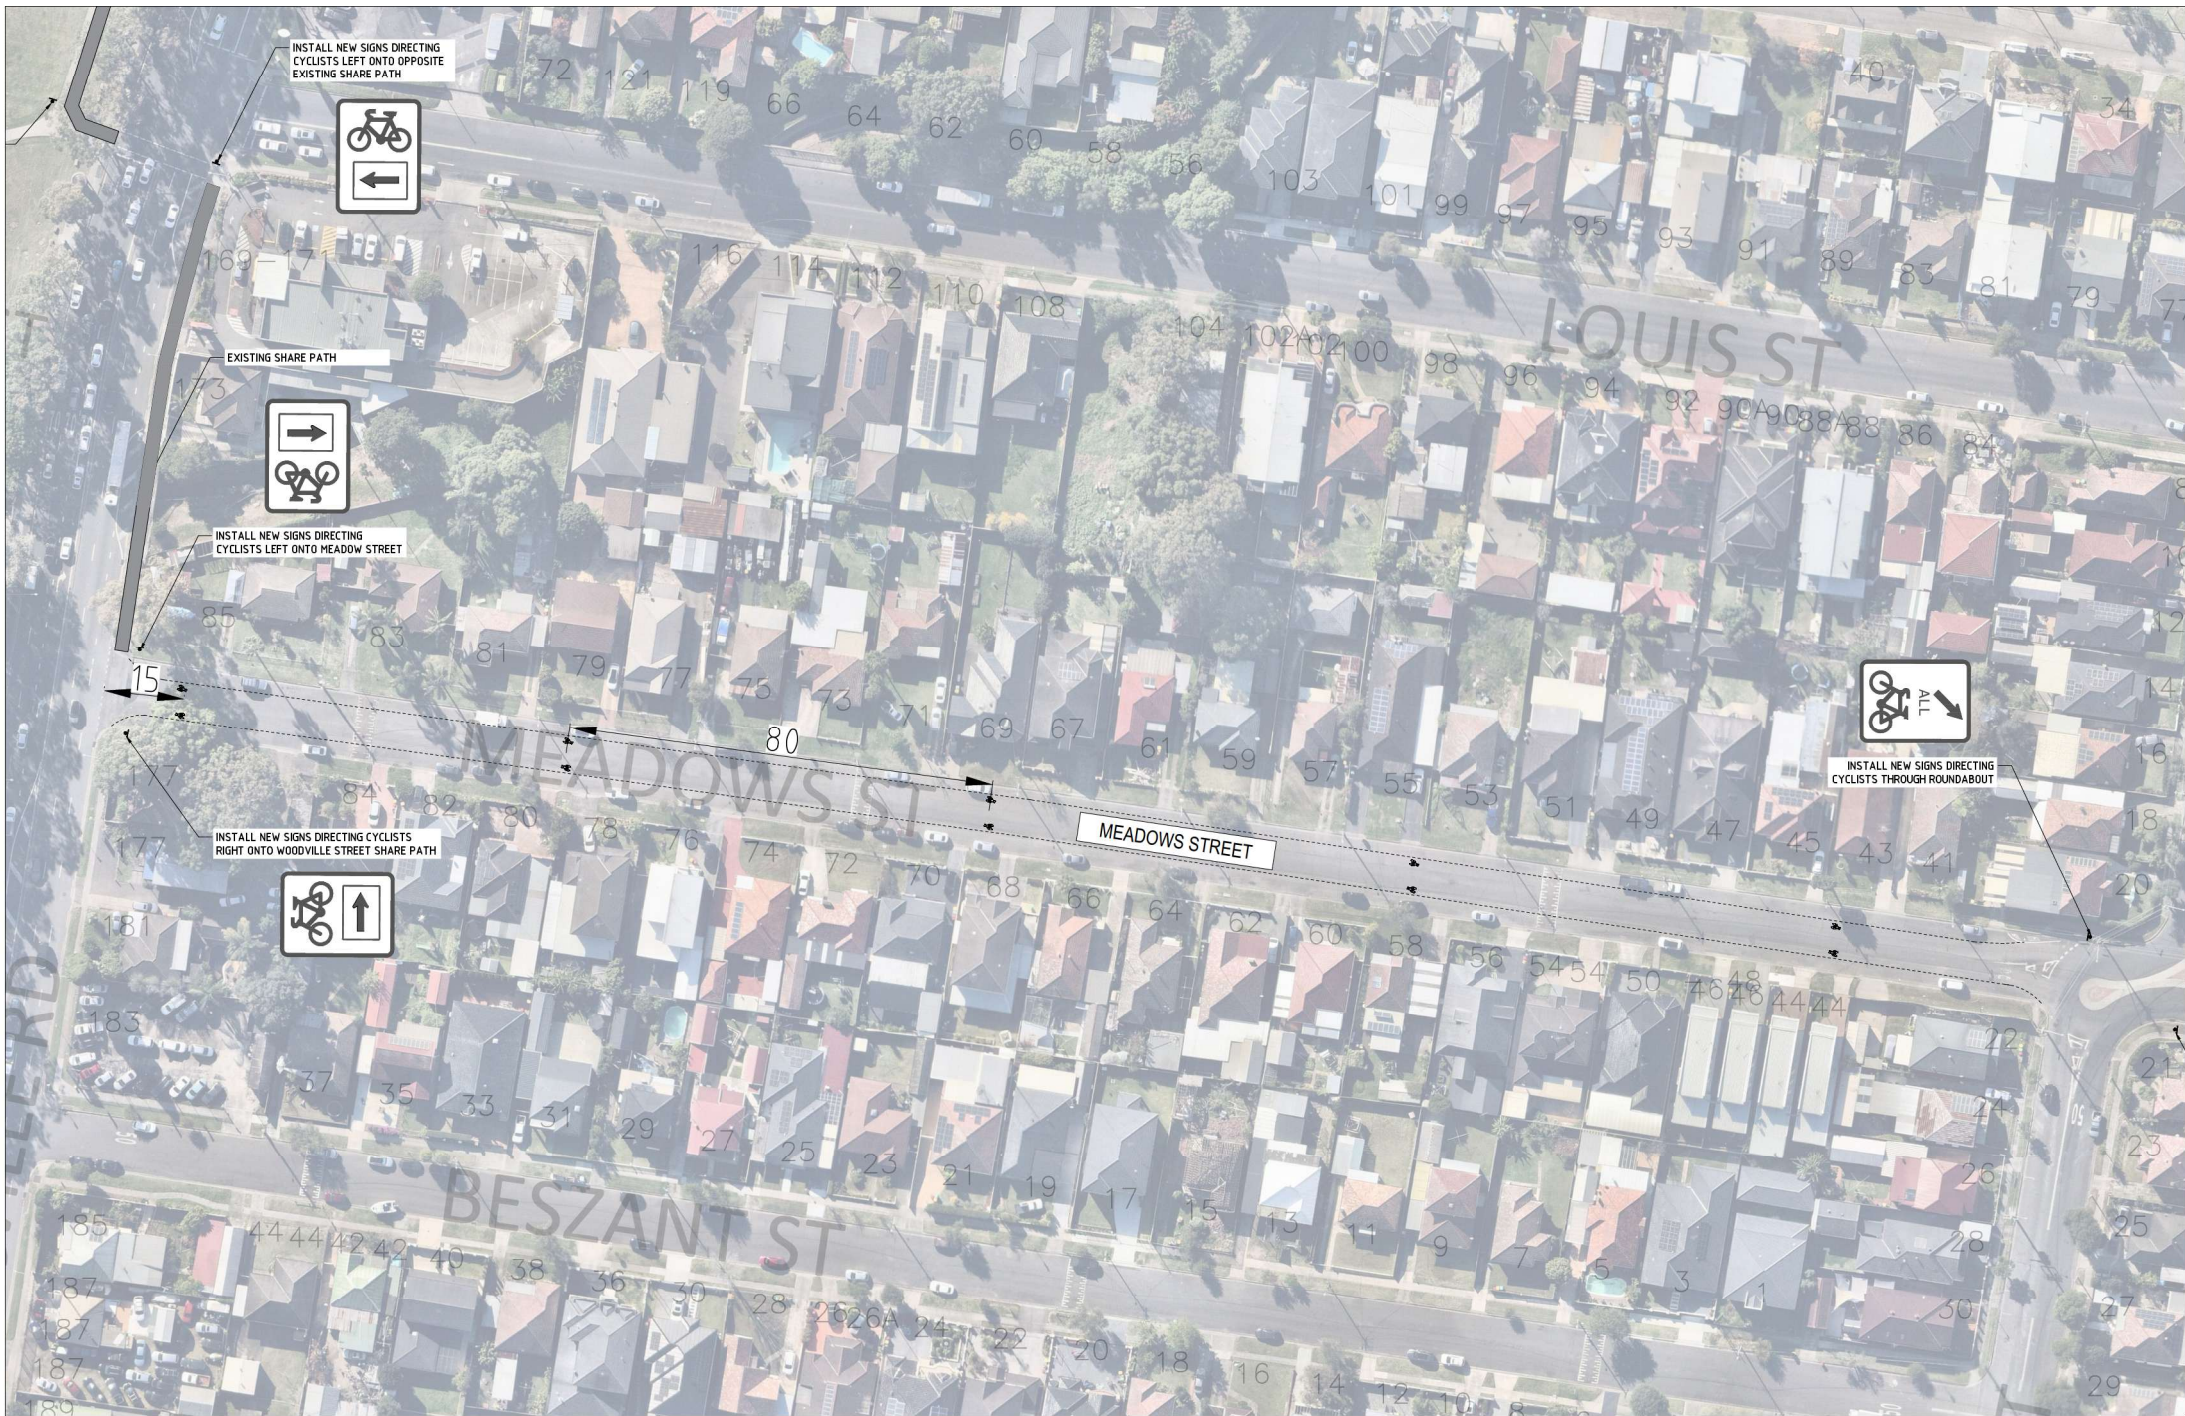

INSTALL NEW SIGNS DIRECTING CYCLISTS LEFT ONTO OPPOSITE EXISTING SHARE PATH



EXISTING SHARE PATH



INSTALL NEW SIGNS DIRECTING CYCLISTS LEFT ONTO MEADOW STREET

15

INSTALL NEW SIGNS DIRECTING CYCLISTS RIGHT ONTO WOODVILLE STREET SHARE PATH



INSTALL NEW SIGNS DIRECTING CYCLISTS THROUGH ROUNDABOUT

N	DATE	DESCRIPTION
1	30/03/2026	DETAILED DESIGN
0	13/01/2026	CONCEPT DESIGN AMENDMENTS



16 Memorial Avenue (PO Box 42)
MERRYLANDS NSW 2160
T 02 9840 9840 F 02 9840 9734

DX 25408 MERRYLANDS
TTY 02 9840 9898
ABN 22 798 563 329

PROJECT: CORRIDOR 3 - MERRYLANDS TO AUBURN CYCLEWAY DETAILED DESIGN		TITLE: DETAILED DESIGN	
DESIGNED: A.V.	APPROVED: S.K.	SCALE: AS SHOWN @ A1	DRAWING No.:
CHECKED: J.Z.	DATE: 30/03/2026	SHEET:	Rev. 0



N	DATE	DESCRIPTION
1	30/03/2026	DETAILED DESIGN
0	13/01/2026	CONCEPT DESIGN AMENDMENTS



16 Memorial Avenue (PO Box 42)
 MERRYLANDS NSW 2160
 T 02 9840 9840 F 02 9840 9734

DX 25408 MERRYLANDS
 TTY 02 9840 9898
 ABN 22 798 563 329

PROJECT: CORRIDOR 3 - MERRYLANDS TO AUBURN CYCLEWAY
 DETAILED DESIGN

DESIGNED: A.V.
 CHECKED: J.Z.

APPROVED: S.K.
 DATE: 30/03/2026

TITLE: DETAILED DESIGN

SCALE: AS SHOWN @ A1
 SHEET:

DRAWING No.:
 Rev. 0



N	DATE	DESCRIPTION
1	30/03/2026	DETAILED DESIGN
0	13/01/2026	CONCEPT DESIGN AMENDMENTS



CUMBERLAND CITY COUNCIL
 16 Memorial Avenue (PO Box 42)
 MERRYLANDS NSW 2160
 T 02 9840 9840 F 02 9840 9734

DX 25408 MERRYLANDS
 TTY 02 9840 9898
 ABN 22 798 563 329

PROJECT: CORRIDOR 3 - MERRYLANDS TO AUBURN CYCLEWAY		TITLE: DETAILED DESIGN	
DESIGNED: A.V.	APPROVED: S.K.	SCALE: AS SHOWN @ A1	DRAWING No.:
CHECKED: J.Z.	DATE: 30/03/2026	SHEET:	Rev. 0




N	DATE	DESCRIPTION
1	30/03/2026	DETAILED DESIGN
0	13/01/2026	CONCEPT DESIGN AMENDMENTS



16 Memorial Avenue (PO Box 42)
MERRYLANDS NSW 2160
T 02 9840 9840 F 02 9840 9734

DX 25408 MERRYLANDS
TTY 02 9840 9898
ABN 22 798 563 329

PROJECT: CORRIDOR 3 - MERRYLANDS TO AUBURN CYCLEWAY		TITLE: DETAILED DESIGN	
DESIGNED: A.V.	APPROVED: S.K.	SCALE: AS SHOWN @ A1	DRAWING No.:
CHECKED: J.Z.	DATE: 30/03/2026	SHEET:	Rev. 0

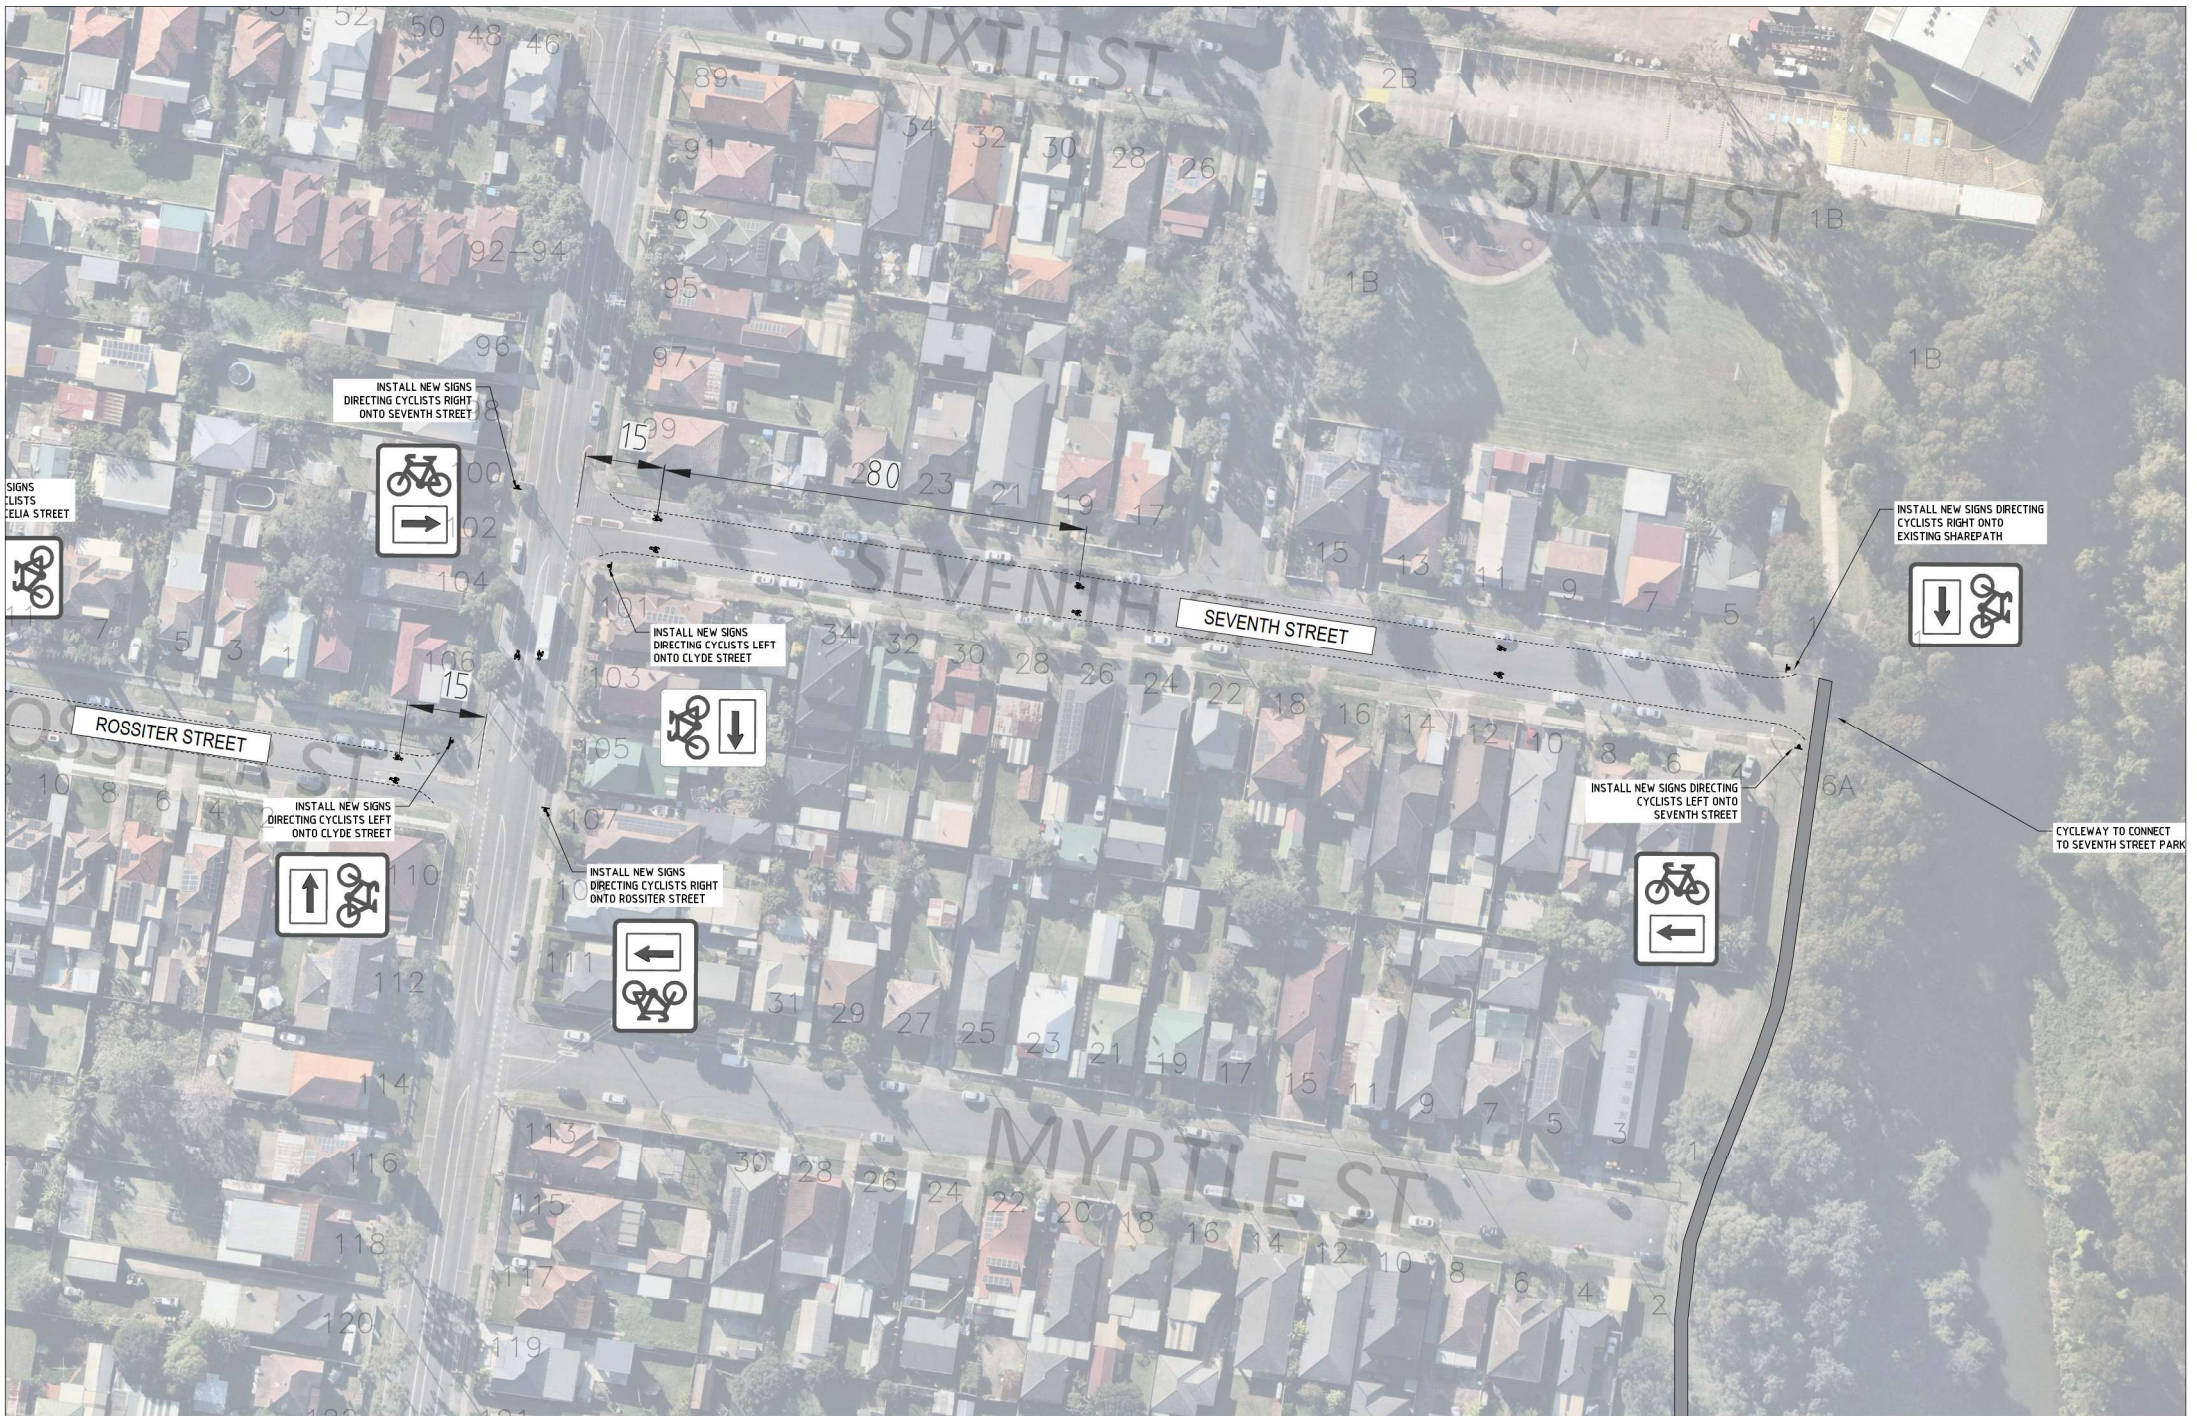

N	DATE	DESCRIPTION
1	30/03/2026	DETAILED DESIGN
0	13/01/2026	CONCEPT DESIGN AMENDMENTS



16 Memorial Avenue (PO Box 42)
MERRYLANDS NSW 2160
T 02 9840 9840 F 02 9840 9734

DX 25408 MERRYLANDS
TTY 02 9840 9998
ABN 22 798 563 329

PROJECT: CORRIDOR 3 - MERRYLANDS TO AUBURN CYCLEWAY
DETAILED DESIGN

DESIGNED: A.V.
CHECKED: J.Z.

APPROVED: S.K.
DATE: 30/03/2026

TITLE: DETAILED DESIGN

SCALE: AS SHOWN @ A1
DRAWING No.:
SHEET:

Rev. 0




 INSTALL NEW SIGNS
 DIRECTING CYCLISTS ONTO
 MARY STREET


 INSTALL NEW SIGNS
 DIRECTING CYCLISTS
 THROUGH ROUNDABOUT


 INSTALL NEW SIGNS DIRECTING
 CYCLISTS ONTO EXISTING
 SHAREPATH


 INSTALL NEW SIGNS
 DIRECTING CYCLISTS
 THROUGH ROUNDABOUT

N	DATE	DESCRIPTION
1	30/03/2026	DETAILED DESIGN
0	13/01/2026	CONCEPT DESIGN AMENDMENTS



16 Memorial Avenue (PO Box 42)
 MERRYLANDS NSW 2160
 T 02 9840 9840 F 02 9840 9734

DX 25408 MERRYLANDS
 TTY 02 9840 9898
 ABN 22 798 563 329

PROJECT : CORRIDOR 3 - MERRYLANDS TO AUBURN CYCLEWAY DETAILED DESIGN		TITLE : DETAILED DESIGN	
DESIGNED : A.V.	APPROVED : S.K.	SCALE : AS SHOWN @ A1	DRAWING No. :
CHECKED : J.Z.	DATE : 30/03/2026	SHEET :	Rev. 0



INSTALL NEW SIGNS DIRECTING CYCLISTS THROUGH ROUNDABOUT



INSTALL NEW SIGNS DIRECTING CYCLISTS LEFT ONTO CUMBERLAND ROAD



CONSTRUCT CYCLE RAMP TO DIRECT CYCLERS ONTO SHARE PATH


N	DATE	DESCRIPTION
1	30/03/2026	DETAILED DESIGN
0	13/01/2026	CONCEPT DESIGN AMENDMENTS



16 Memorial Avenue (PO Box 42)
MERRYLANDS NSW 2160
T 02 9840 9840 F 02 9840 9734

DX 25408 MERRYLANDS
TTY 02 9840 9988
ABN 22 798 563 329

PROJECT: CORRIDOR 3 - MERRYLANDS TO AUBURN CYCLEWAY		TITLE: DETAILED DESIGN	
DESIGNED: A.V.	APPROVED: S.K.	SCALE: AS SHOWN @ A1	DRAWING No.:
CHECKED: J.Z.	DATE: 30/03/2026	SHEET:	Rev. 0

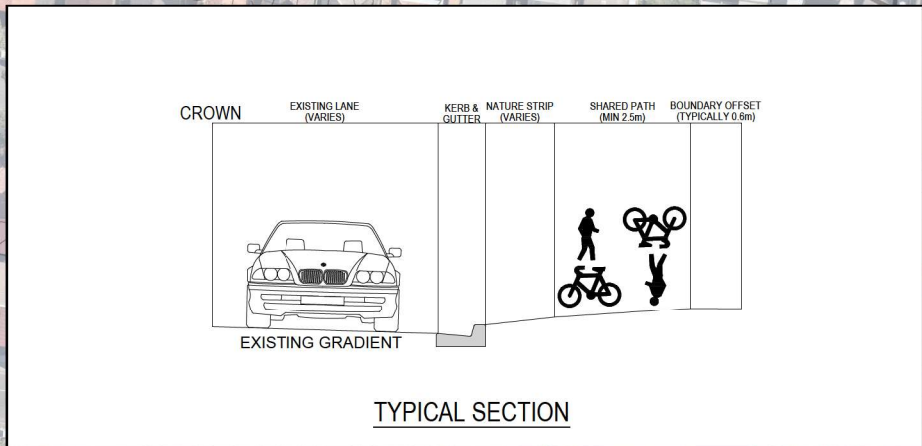

N	DATE	DESCRIPTION
1	30/03/2026	DETAILED DESIGN
0	13/01/2026	CONCEPT DESIGN AMENDMENTS




16 Memorial Avenue (PO Box 42)
MERRYLANDS NSW 2160
T 02 9840 9840 F 02 9840 9734

DX 25408 MERRYLANDS
TTY 02 9840 9998
ABN 22 798 563 329


PROJECT: CORRIDOR 3 - MERRYLANDS TO AUBURN CYCLEWAY
DETAILED DESIGN
DESIGNED: A.V.
CHECKED: J.Z.

TITLE: DETAILED DESIGN
APPROVED: S.K.
DATE: 30/03/2026
SCALE: AS SHOWN @ A1
SHEET:

DRAWING No.:
Rev. 0

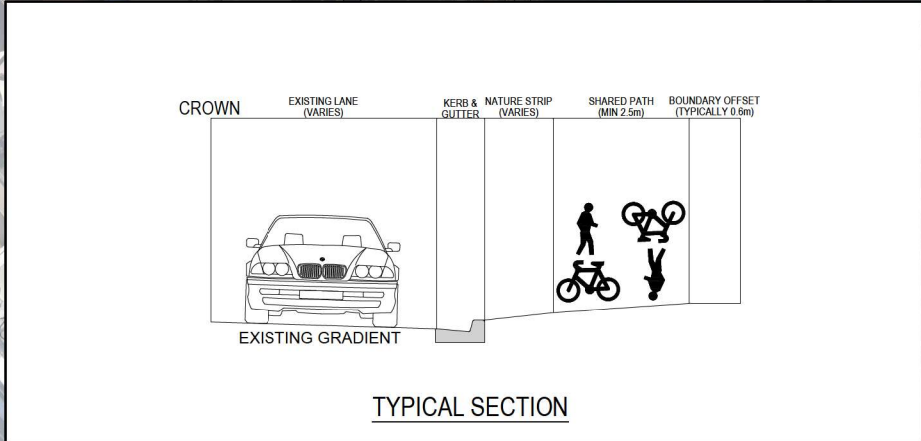

N	DATE	DESCRIPTION
1	30/03/2026	DETAILED DESIGN
0	13/01/2026	CONCEPT DESIGN AMENDMENTS

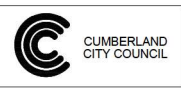

16 Memorial Avenue (PO Box 42)
 MERRYLANDS NSW 2160
 T 02 9840 9840 | F 02 9840 9734

PROJECT : CORRIDOR 3 - MERRYLANDS TO AUBURN CYCLEWAY
 DETAILED DESIGN



DESIGNED : A.V.
 CHECKED : J.Z.

APPROVED : S.K.
 DATE : 30/03/2026


TITLE : DETAILED DESIGN

SCALE : AS SHOWN @ A1
 SHEET :

DRAWING No. :
 Rev. 0

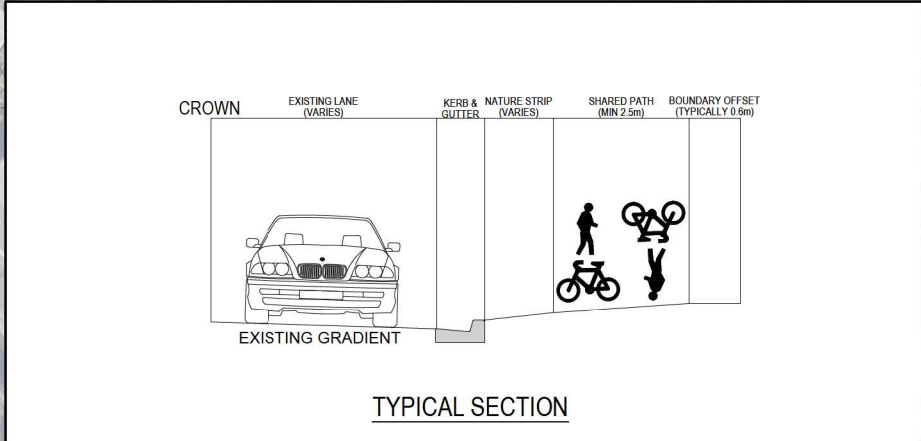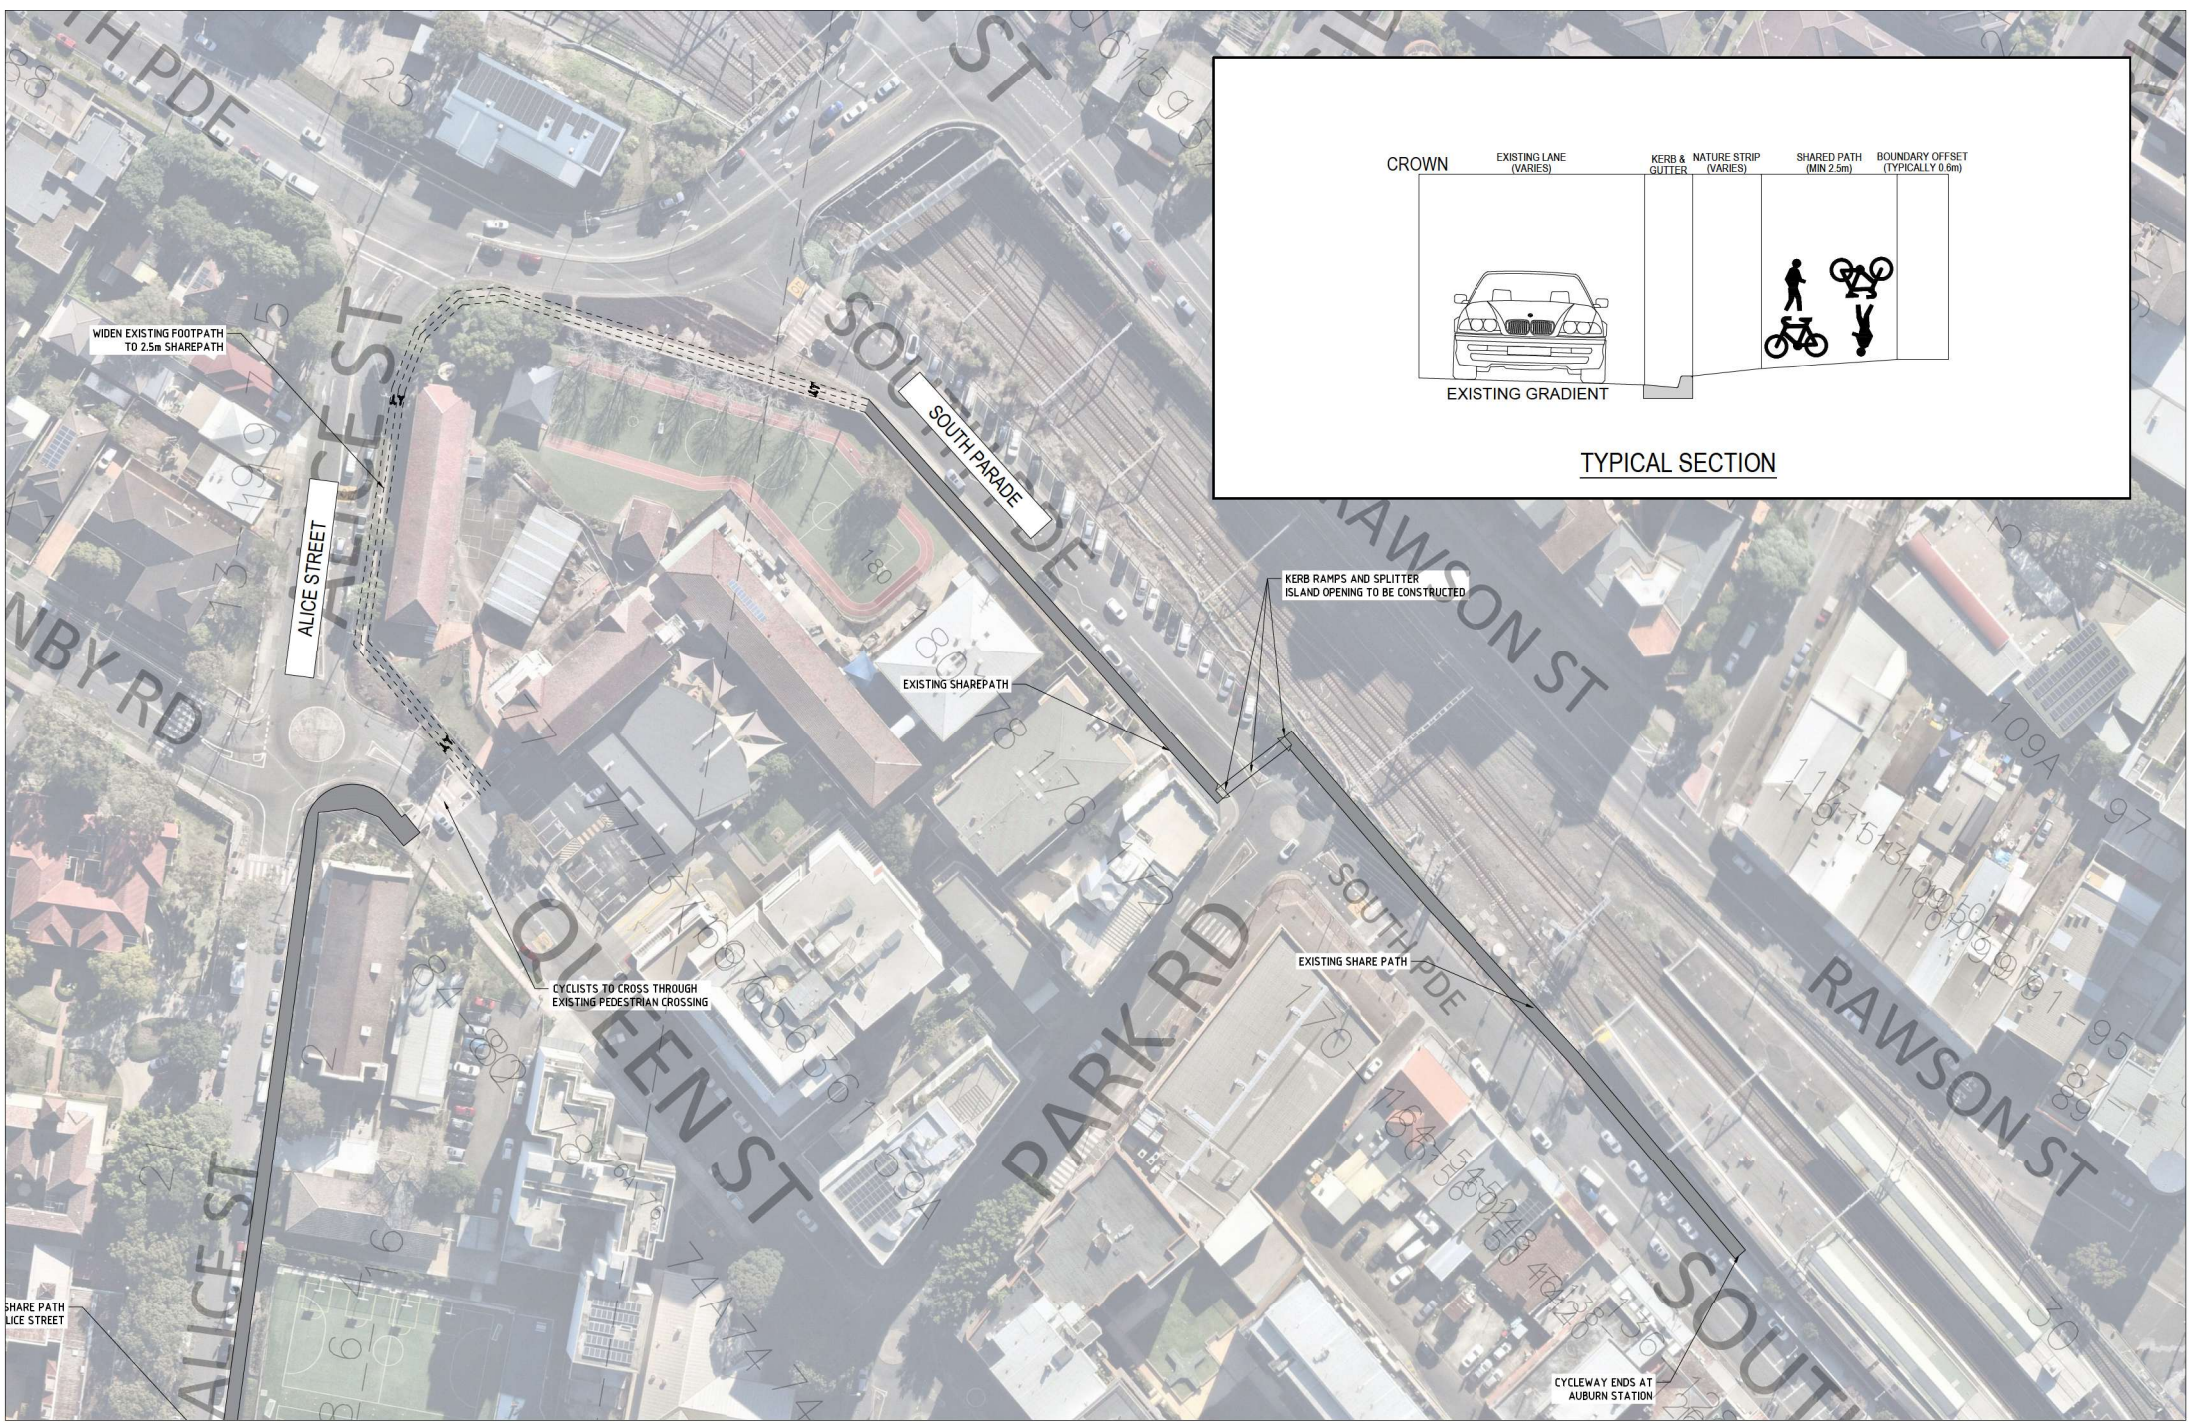

N	DATE	DESCRIPTION
1	30/03/2026	DETAILED DESIGN
0	13/01/2026	CONCEPT DESIGN
		AMENDMENTS

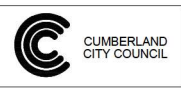

16 Memorial Avenue (PO Box 42)
 MERRYLANDS NSW 2160
 T 02 9840 9840 | F 02 9840 9734

PROJECT: CORRIDOR 3 - MERRYLANDS TO AUBURN CYCLEWAY
 DETAILED DESIGN

DESIGNED: A.V.
 CHECKED: J.Z.

APPROVED: S.K.
 DATE: 30/03/2026

TITLE: DETAILED DESIGN
 SCALE: AS SHOWN @ A1
 SHEET:
 DRAWING No.:
 Rev: 0