


LEGEND
 - - - - 25.25 EXISTING CONTOURS
 ———— 25.50 PROPOSED CONTOURS

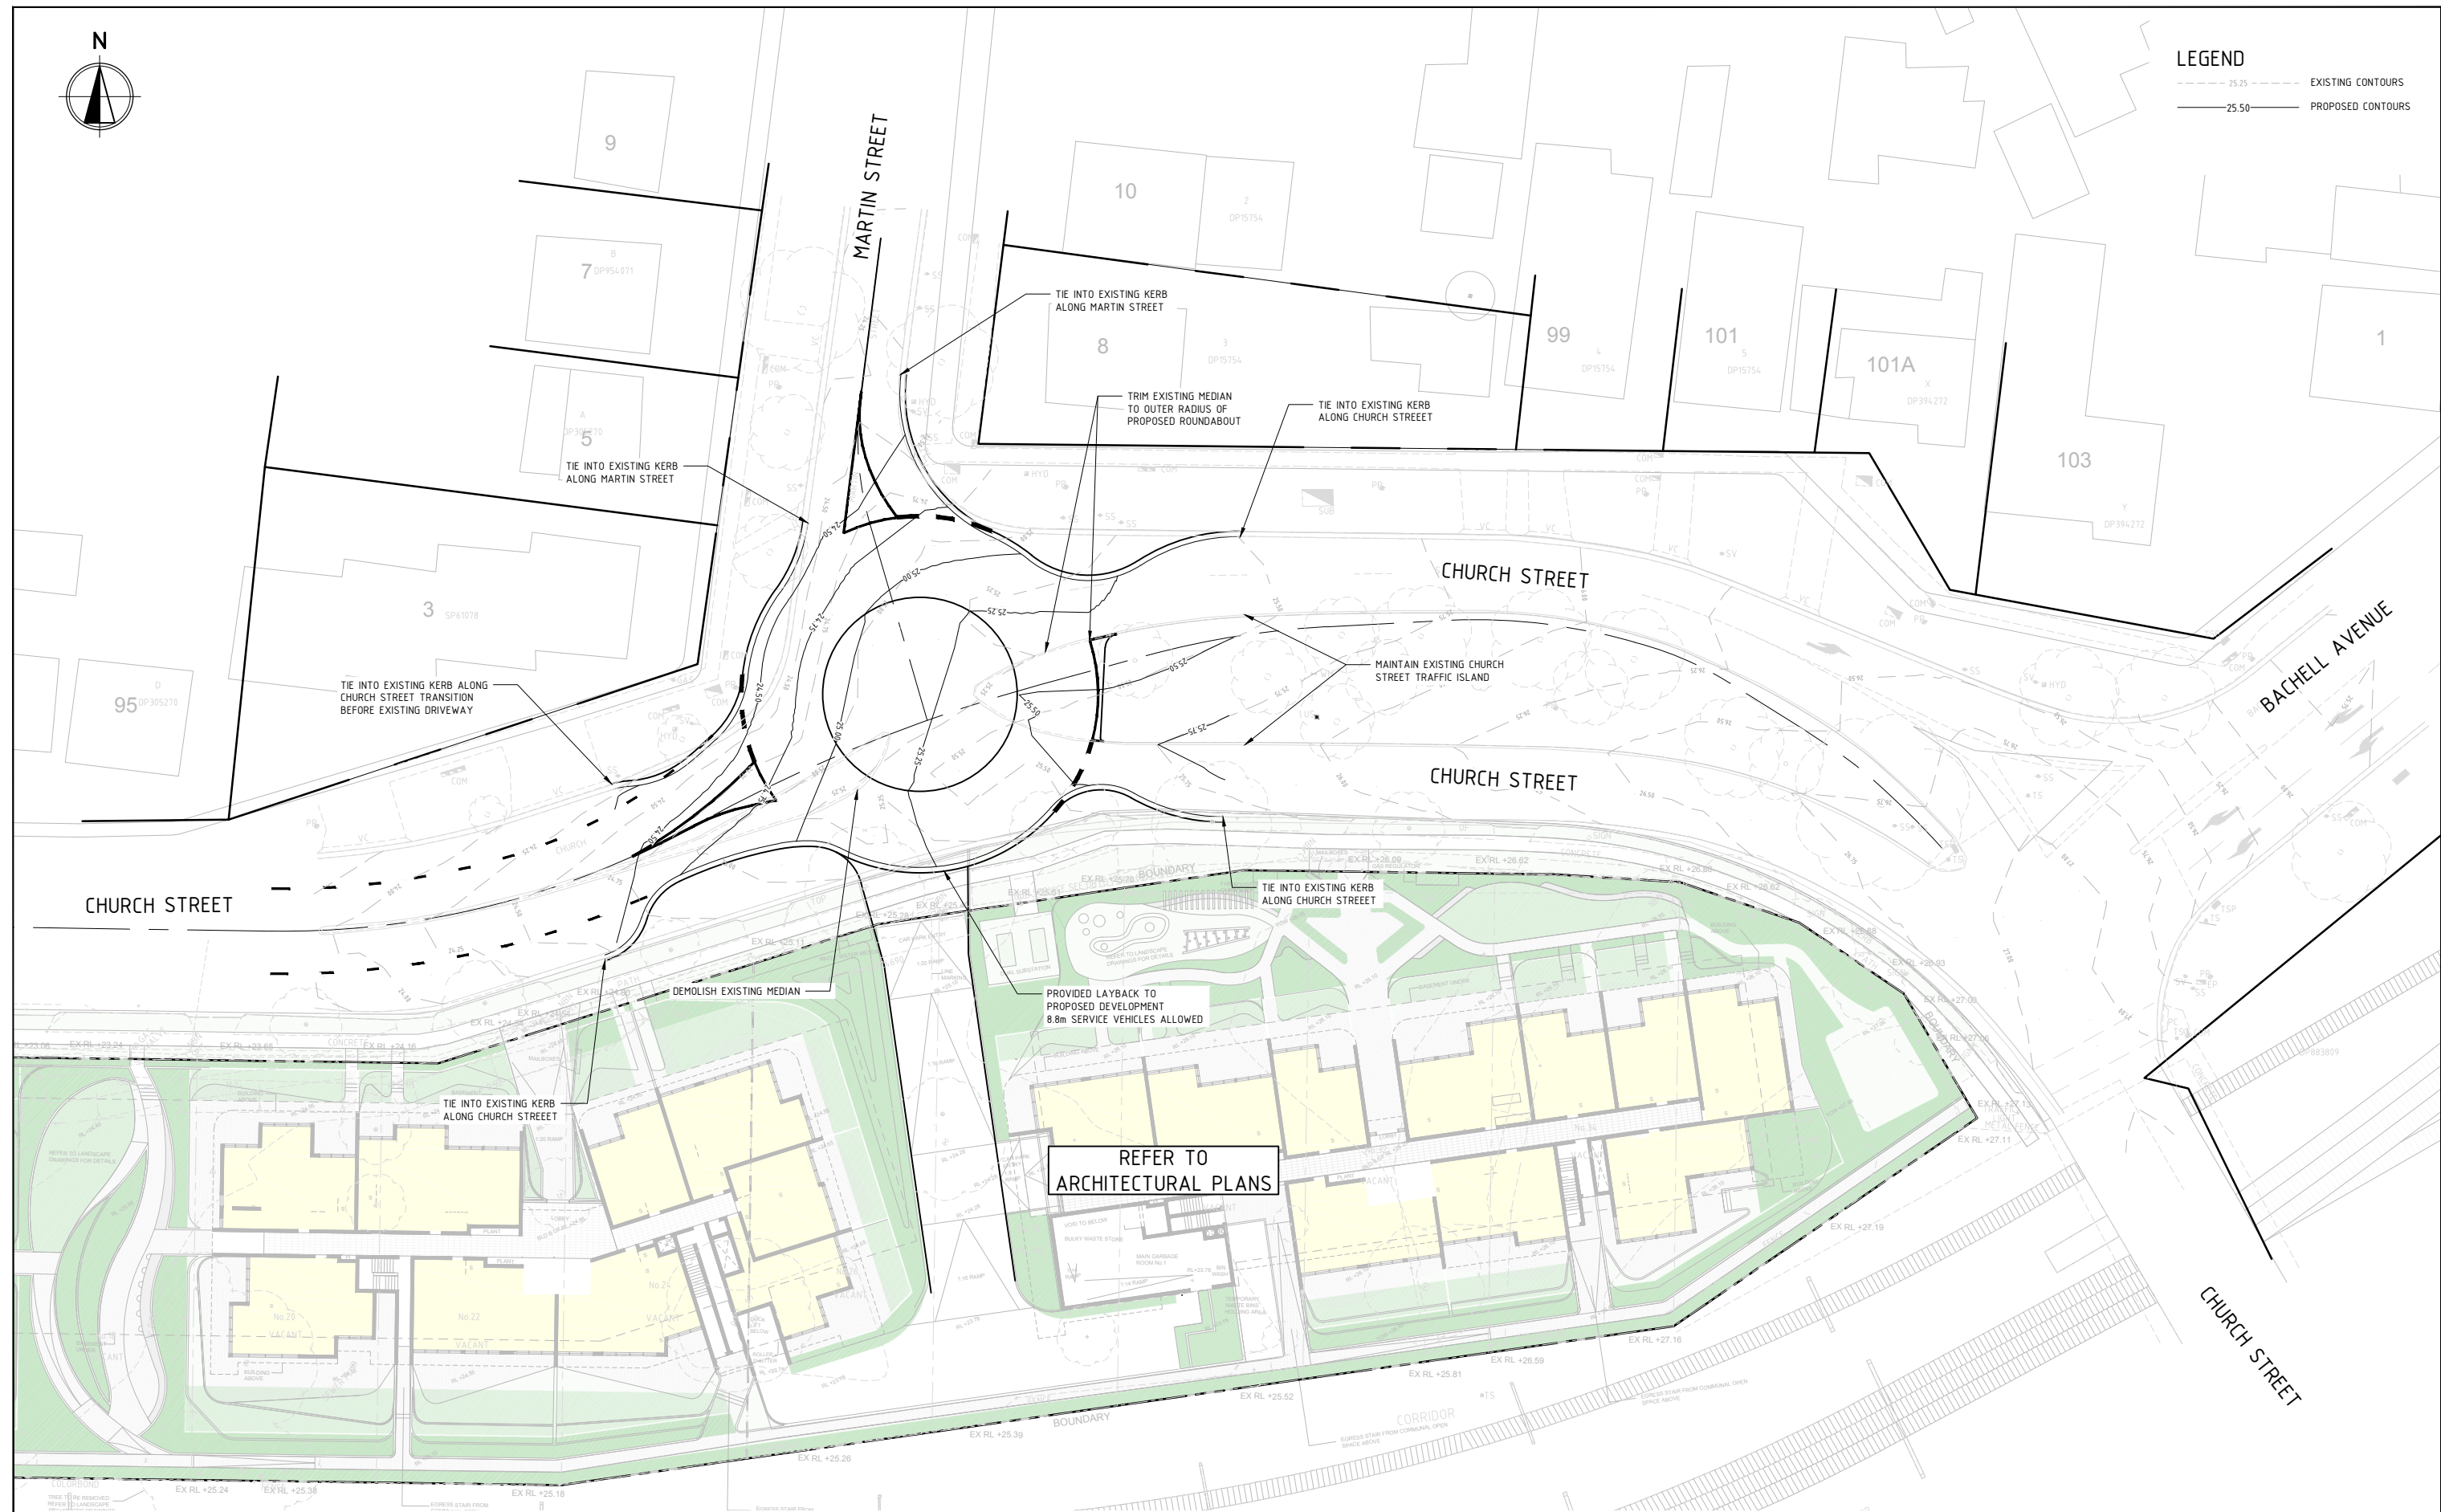

REV	DATE	DESCRIPTION	AW	RVD	REV	DATE	DESCRIPTION	RVD
A	09/08/19	ISSUED FOR INFORMATION	AW					
REVISIONS				REVISIONS				

CLIENT	ARCHITECT
--------	-----------



PROJECT	CHURCH STREET LIDCOMBE NSW 2141
---------	------------------------------------

Sydney Office —
 L2, 8 Windmill St
 Sydney NSW 2000
 P / +61 2 9770 3300 E / info@bgeeng.com
 bgeeng.com

STATUS	CONCEPT DESIGN NOT TO BE USED FOR CONSTRUCTION
DRAWN	LM
DESIGNED	LM
CHECKED	AW
APPROVED	
DATUM	AHD
GRID	MGA
SCALE	1:250
AT	A1 SIZE

TITLE	PLANNING PROPOSAL CHURCH STREET CONCEPT ROUNDABOUT PLAN
PROJECT No.	S19020
DRAWING No.	PP-1000
REV	A

9/08/2019 3:25:24 PM

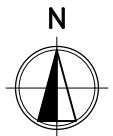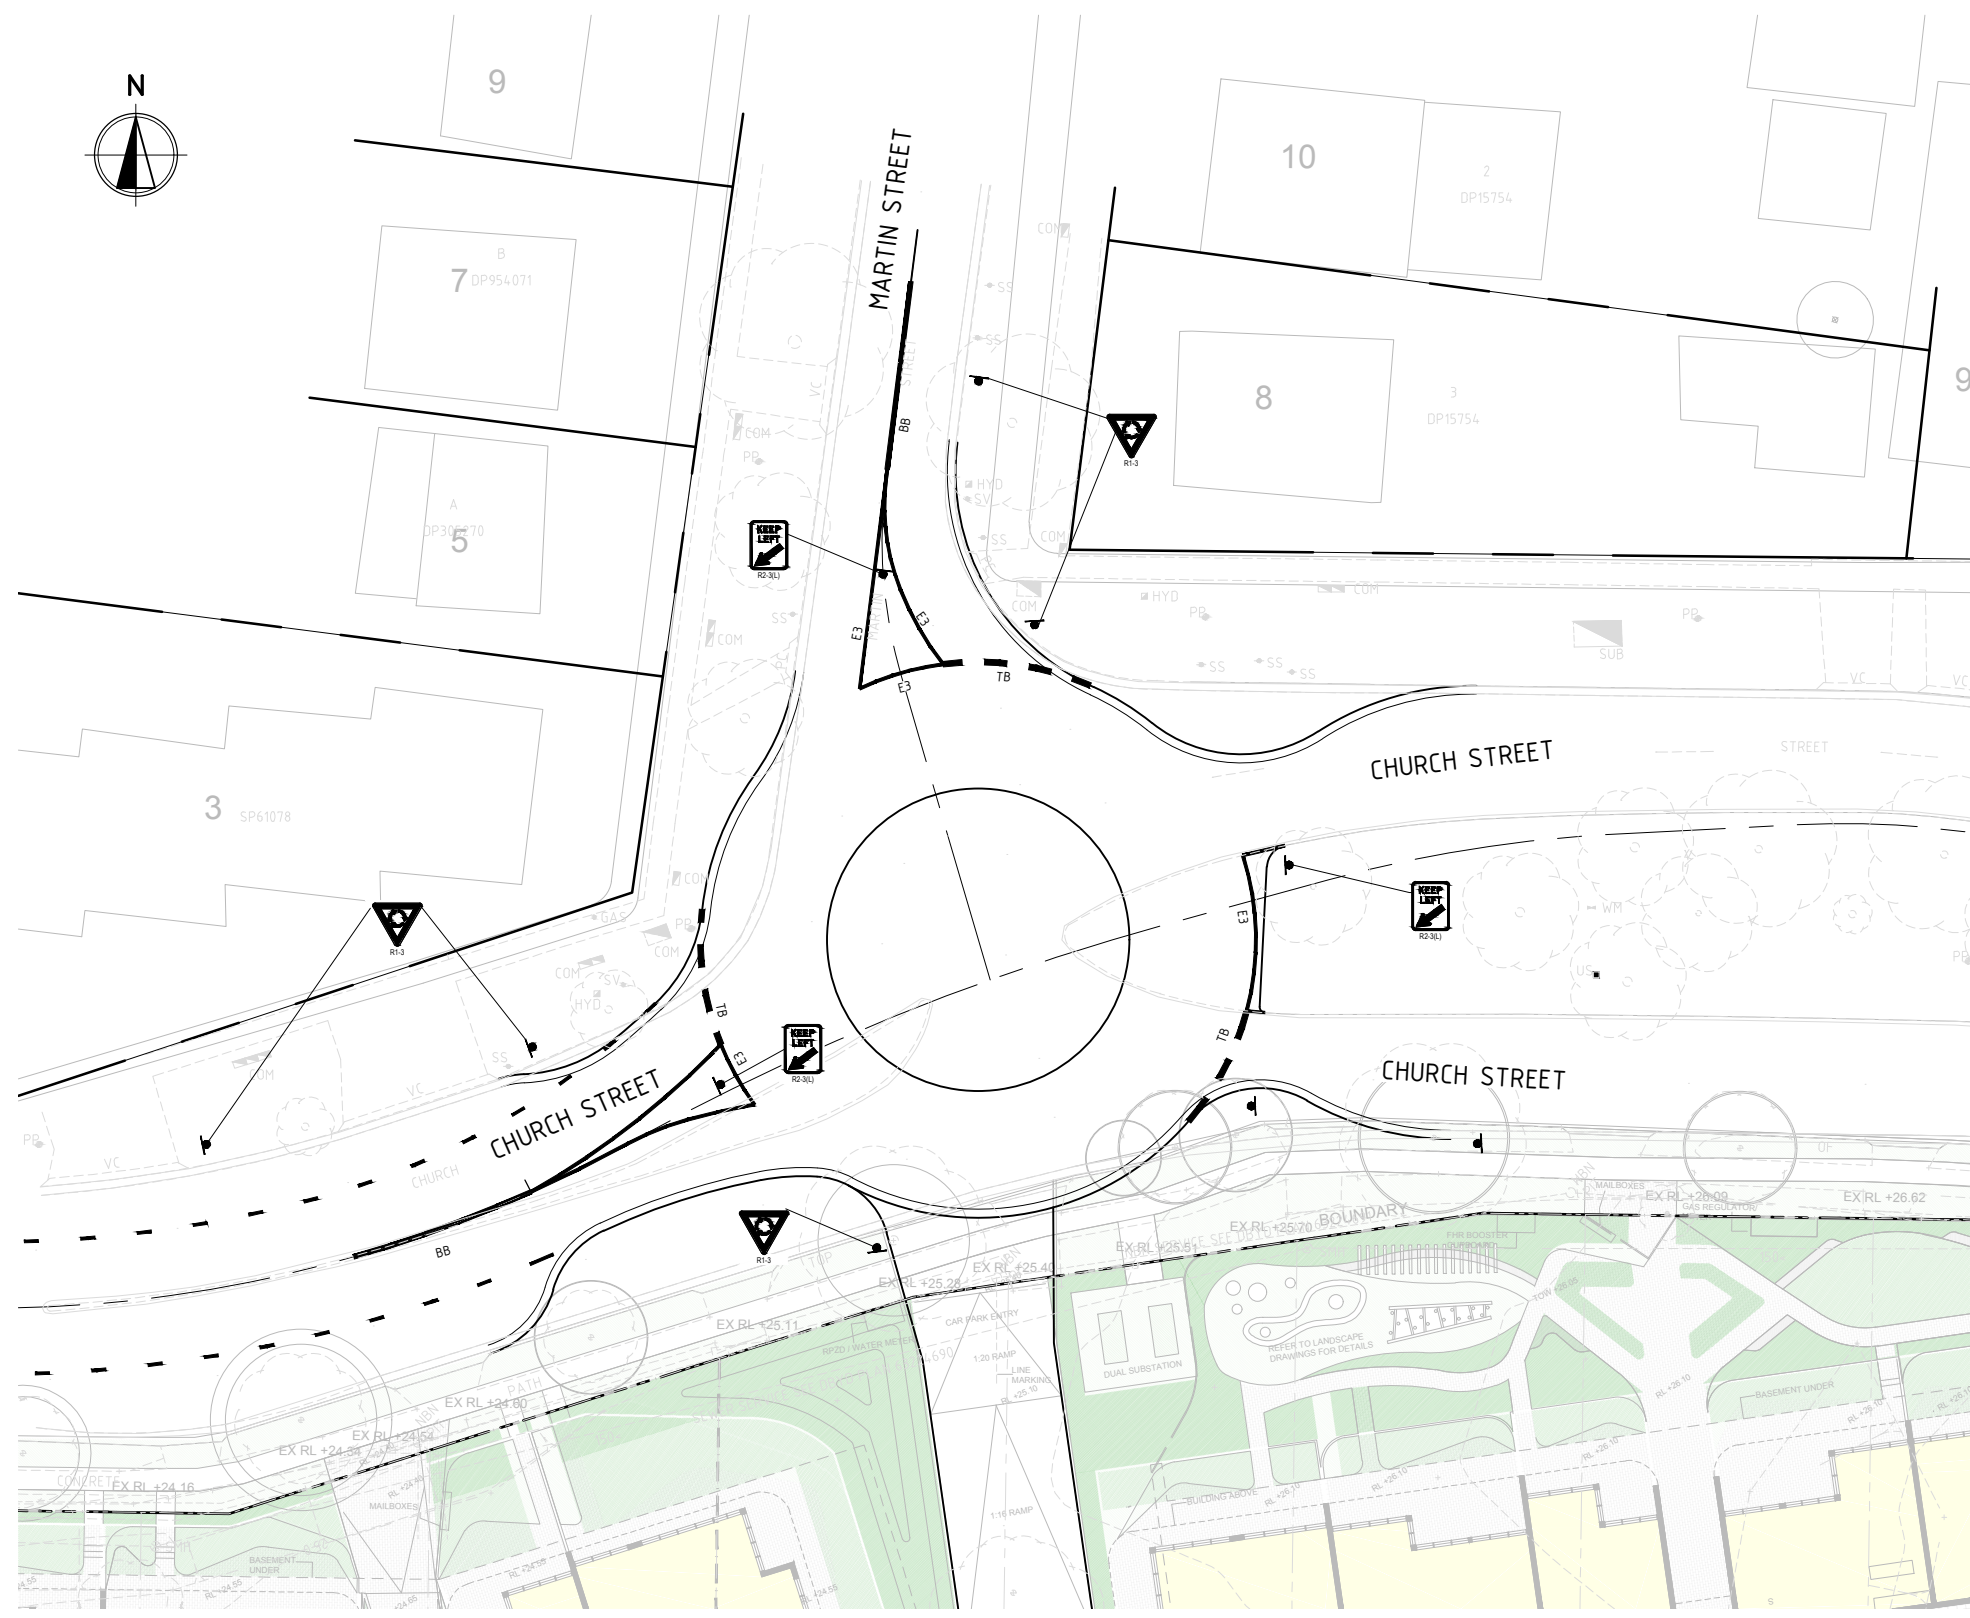

LEGEND

	TB	PROPOSED GIVEWAY
	E3	PROPOSED EDGE LINE
	BB	PROPOSED BARRIER LINE
		PROPOSED SIGN
		PROPOSED STREET SIGN



REV	DATE	DESCRIPTION	REVISED BY	DATE	DESCRIPTION	REVISED BY
A	09/08/19	ISSUED FOR INFORMATION	AW			
REVISIONS						

CLIENT	ARCHITECT
--------	-----------



Sydney Office— L2, 8 Windmill St Sydney NSW 2000 P / +61 2 9770 3300 E / info@bgeeng.com bgeeng.com—	
--	--

PROJECT CHURCH STREET LIDCOMBE NSW 2141
--


STATUS CONCEPT DESIGN NOT TO BE USED FOR CONSTRUCTION																
<table border="1"> <tr> <th>DRAWN</th> <th>DESIGNED</th> <th>CHECKED</th> <th>APPROVED</th> </tr> <tr> <td>LM</td> <td>LM</td> <td>AW</td> <td></td> </tr> <tr> <th>DATUM</th> <th>GRID</th> <th>SCALE</th> <th></th> </tr> <tr> <td>AHD</td> <td>MGA</td> <td>1:200</td> <td></td> </tr> </table>	DRAWN	DESIGNED	CHECKED	APPROVED	LM	LM	AW		DATUM	GRID	SCALE		AHD	MGA	1:200	
DRAWN	DESIGNED	CHECKED	APPROVED													
LM	LM	AW														
DATUM	GRID	SCALE														
AHD	MGA	1:200														

TITLE PLANNING PROPOSAL CHURCH STREET CONCEPT SIGNS AND LINEMARKING
PROJECT No. S19020
DRAWING No. PP-1020
REV A

\\S:\1515\151501\151501.dwg 9/8/2019 3:44:06 PM

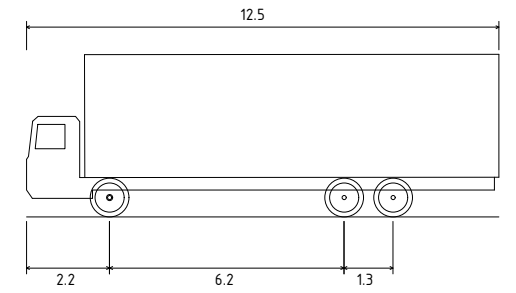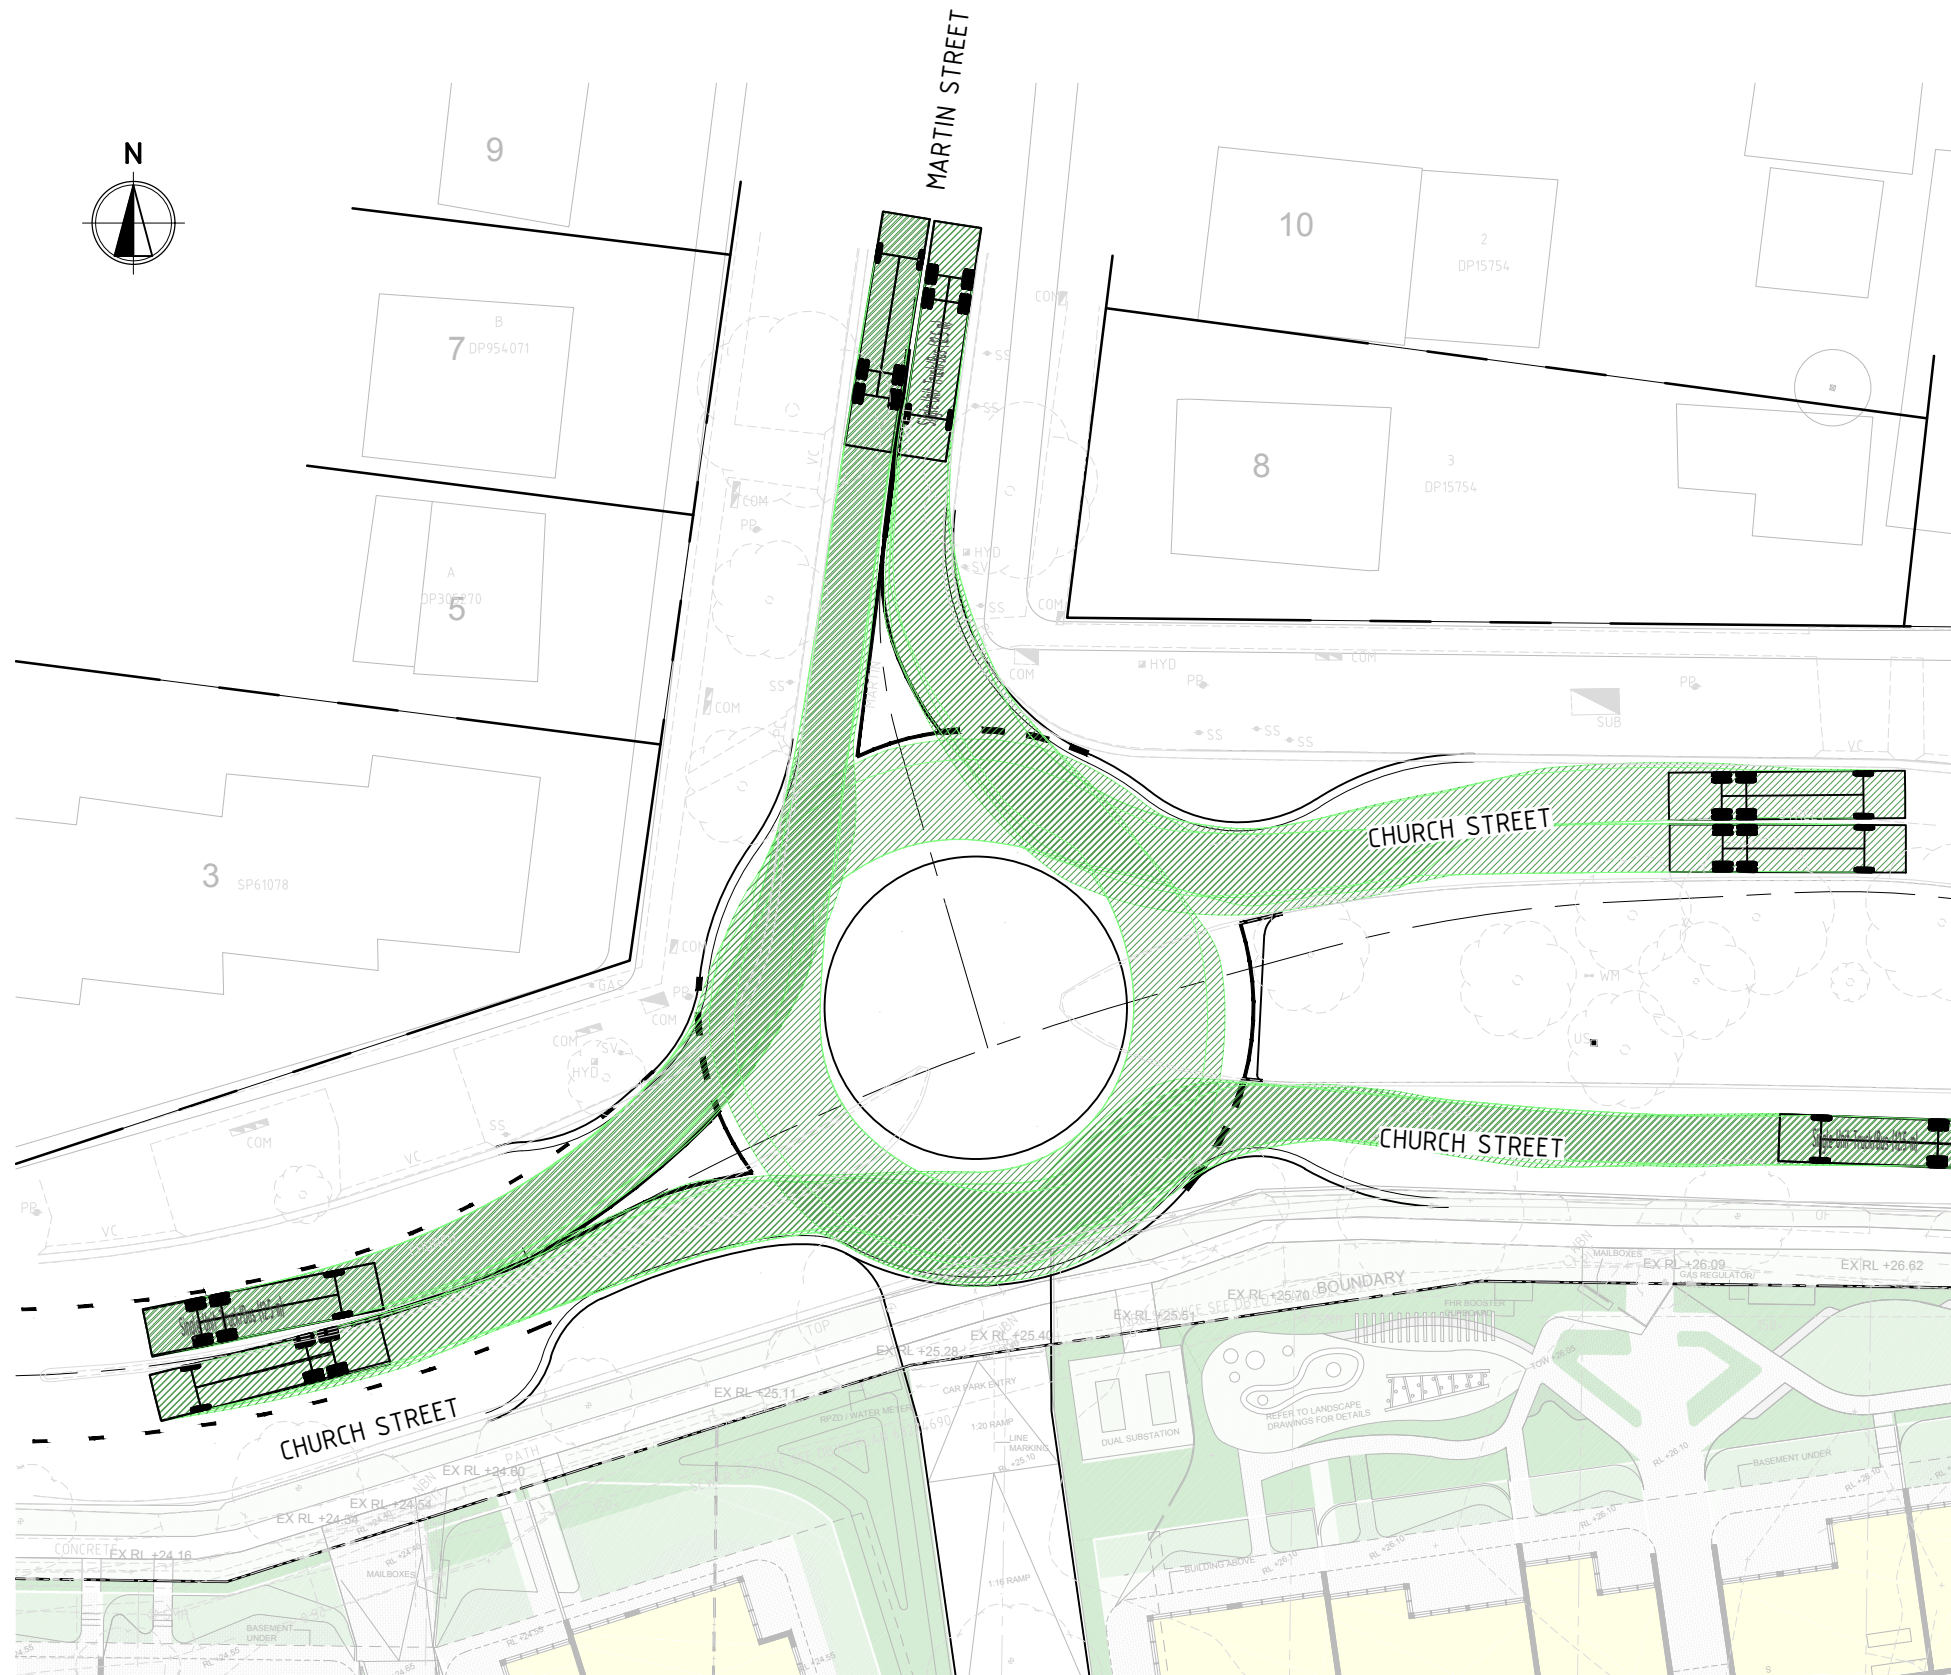

Single Unit Truck/Bus (12.5 m)	
Overall Length	12.500m
Overall Width	2.500m
Overall Body Height	4.300m
Min Body Ground Clearance	0.490m
Track Width	2.500m
Lock-to-lock time	6.00s
Curb to Curb Turning Radius	12.500m

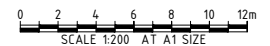

REV	DATE	DESCRIPTION	AW	RVD	REV	DATE	DESCRIPTION	RVD
A	09/08/19	ISSUED FOR INFORMATION	AW					
REVISIONS				REVISIONS				

CLIENT	ARCHITECT
--------	-----------



Sydney Office – L2, 8 Windmill St Sydney NSW 2000 P / +61 2 9770 3300 E / info@bgeeng.com bgeeng.com	
---	--

CHURCH STREET LIDCOMBE NSW 2141	PROJECT STATUS CONCEPT DESIGN NOT TO BE USED FOR CONSTRUCTION
---	---


DRAWN LM DESIGNED LM CHECKED AW APPROVED DATE AHD GRID MGA SCALE 1:200 AT A1 SIZE	PROJECT No. S19020 DRAWING No. PP-1030 REV A
---	---

TITLE PLANNING PROPOSAL CHURCH STREET CONCEPT SWEEP PATH ANALYSIS

9/08/2019 3:55:53 PM

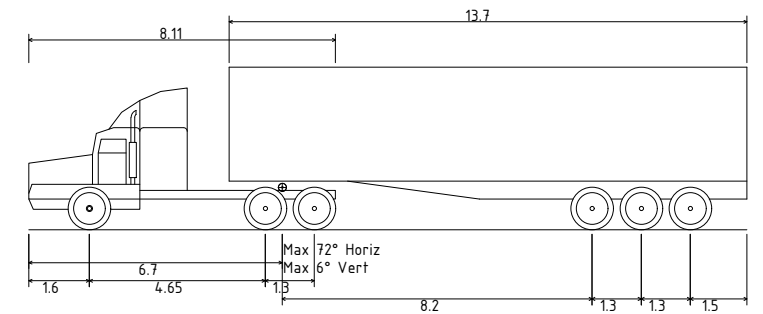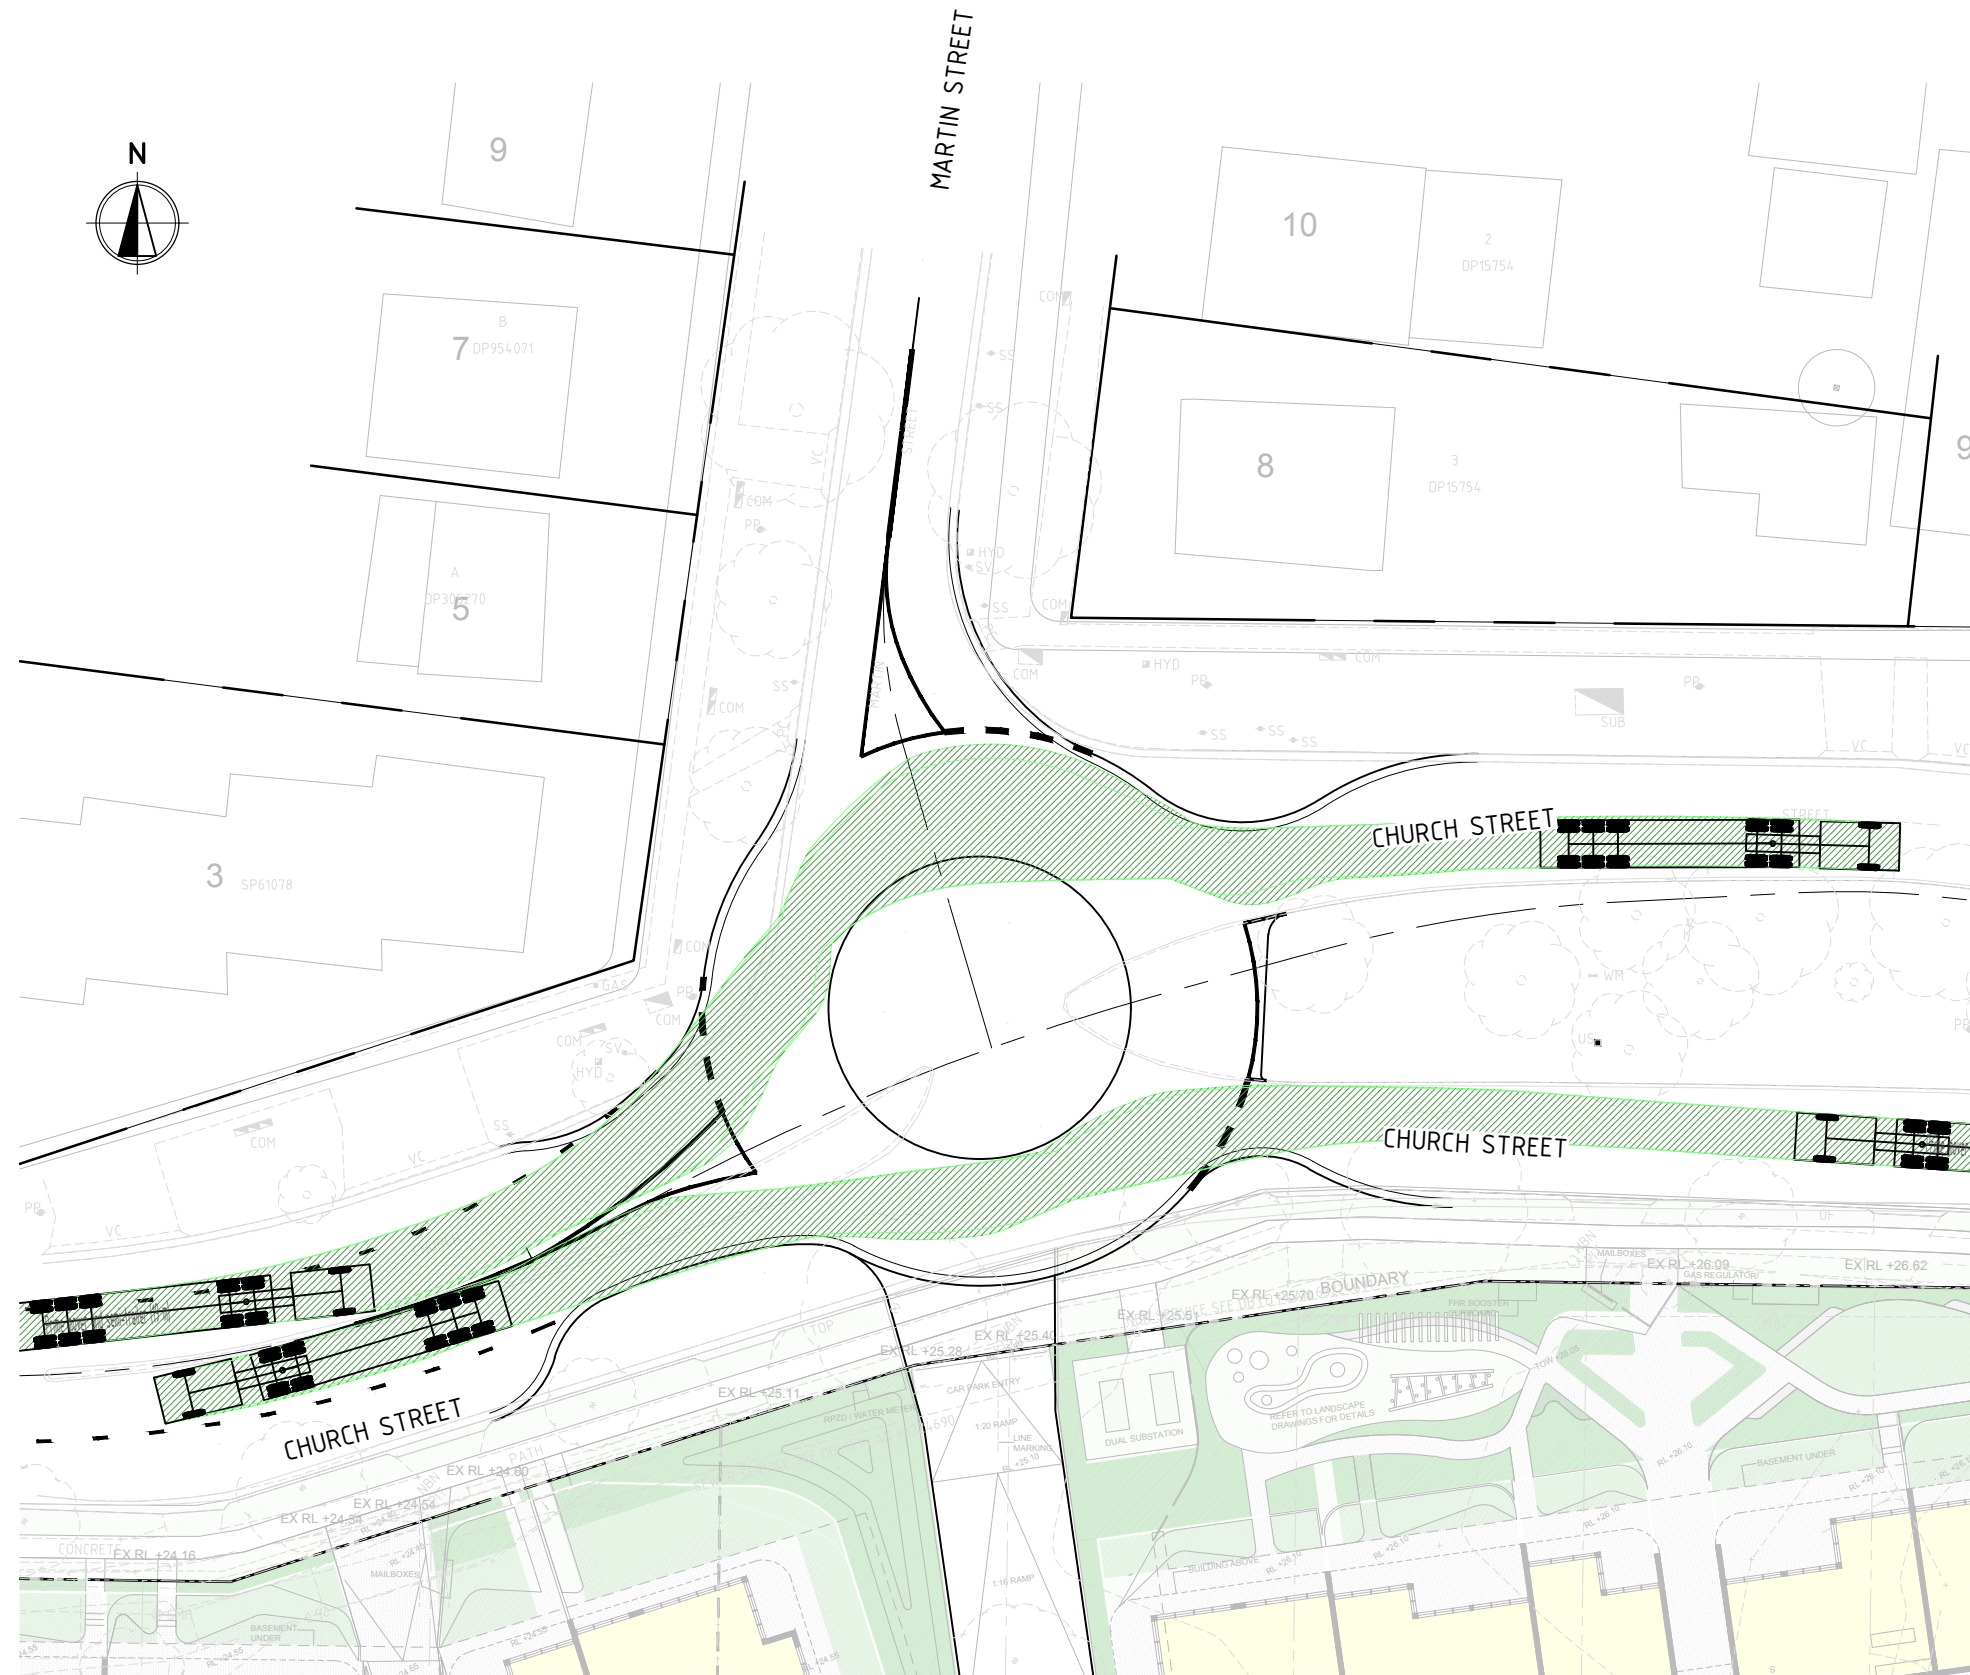


Prime mover and semi-trailer (19 m)
 Overall Length 19.000m
 Overall Width 2.500m
 Overall Body Height 4.300m
 Min Body Ground Clearance 0.540m
 Track Width 2.500m
 Lock-to-lock time 6.00s
 Curb to Curb Turning Radius 12.500m

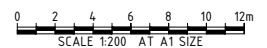

REV	DATE	DESCRIPTION	AW	RVD	REV	DATE	DESCRIPTION	RVD
A	09.08.19	ISSUED FOR INFORMATION	AW					
REVISIONS				REVISIONS				

CLIENT
 ARCHITECT

Sydney Office –
 L2, 8 Windmill St
 Sydney NSW 2000
 P / +61 2 9770 3300 E / info@bgeeng.com
 bgeeng.com

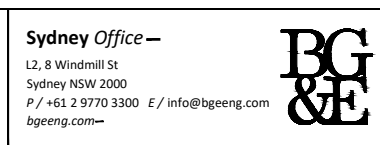

PROJECT
CHURCH STREET
 LIDCOMBE NSW 2141

STATUS			
CONCEPT DESIGN			
NOT TO BE USED FOR CONSTRUCTION			
DRAWN	DESIGNED	CHECKED	APPROVED
LM	LM	AW	
DATUM	GRID	SCALE	AT A1 SIZE
AHD	MGA	1:200	

TITLE		
PLANNING PROPOSAL		
CHURCH STREET CONCEPT		
19m SEMI ANALYSIS		
PROJECT No.	DRAWING No.	REV
S19020	PP-1031	A