


02.3 Current Massing vs Proposed Massing Axo's

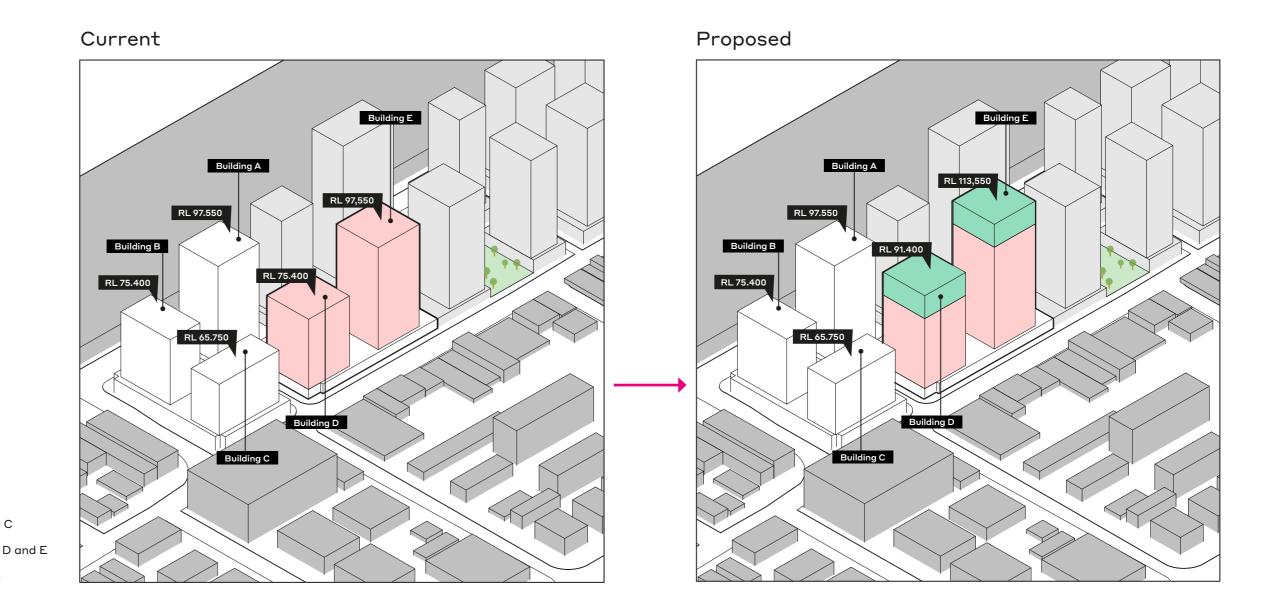


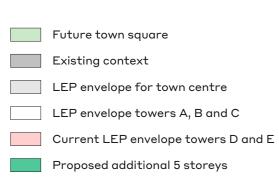

WOODS BAGOT

02.4 LEP Height Progression - Current vs Proposed

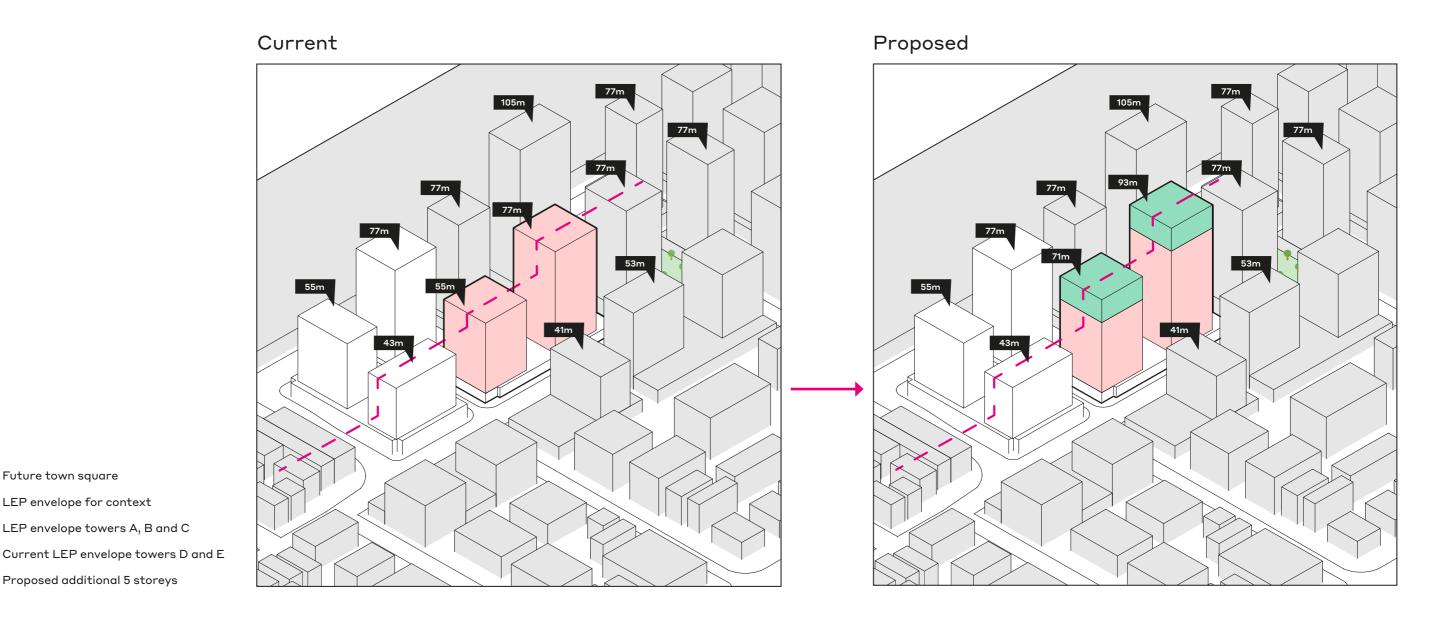


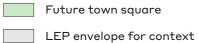

Current LEP envelope towers D and E

Proposed additional 5 storeys

02.4 LEP Height Progression - Current vs Proposed

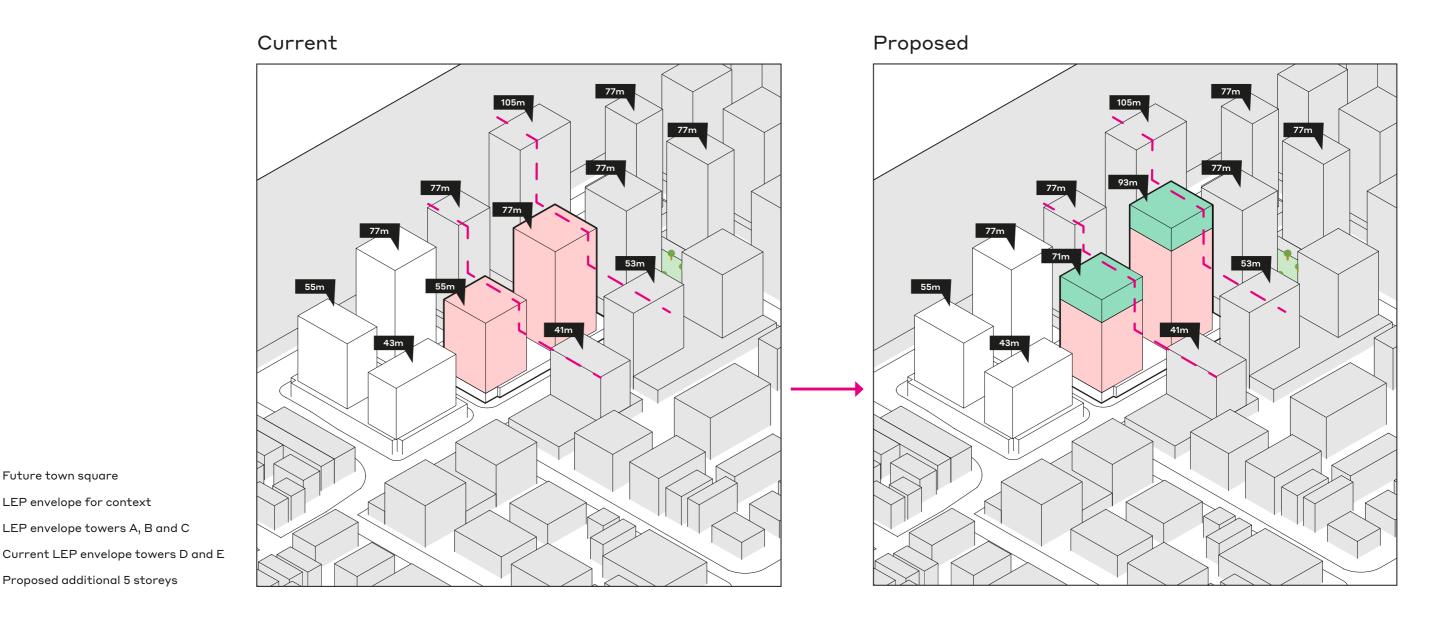



- Current LEP envelope towers D and E
- Proposed additional 5 storeys