


PLAN  
NTS



N	DATE	DESCRIPTION
0	09/10/25	CONCEPT DESIGN AMENDMENTS

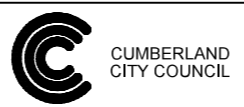

16 Memorial Avenue (PO Box 42)  
MERRYLANDS NSW 2160  
T 02 9840 9840 | F 02 9840 9734

DX 25408 MERRYLANDS  
TTY 02 9840 9888  
ABN 22 798 563 329

PROJECT : CORRIDOR 2 - CLYDE TO PROSPECT PIPELINE CYCLEWAY CONCEPT DESIGN		TITLE : CONCEPT DESIGN	
DESIGNED : J.Z.	APPROVED : S.K.	SCALE :	DRAWING No.:
CHECKED : S.K.	DATE : 20/02/2026	SHEET :	Rev.

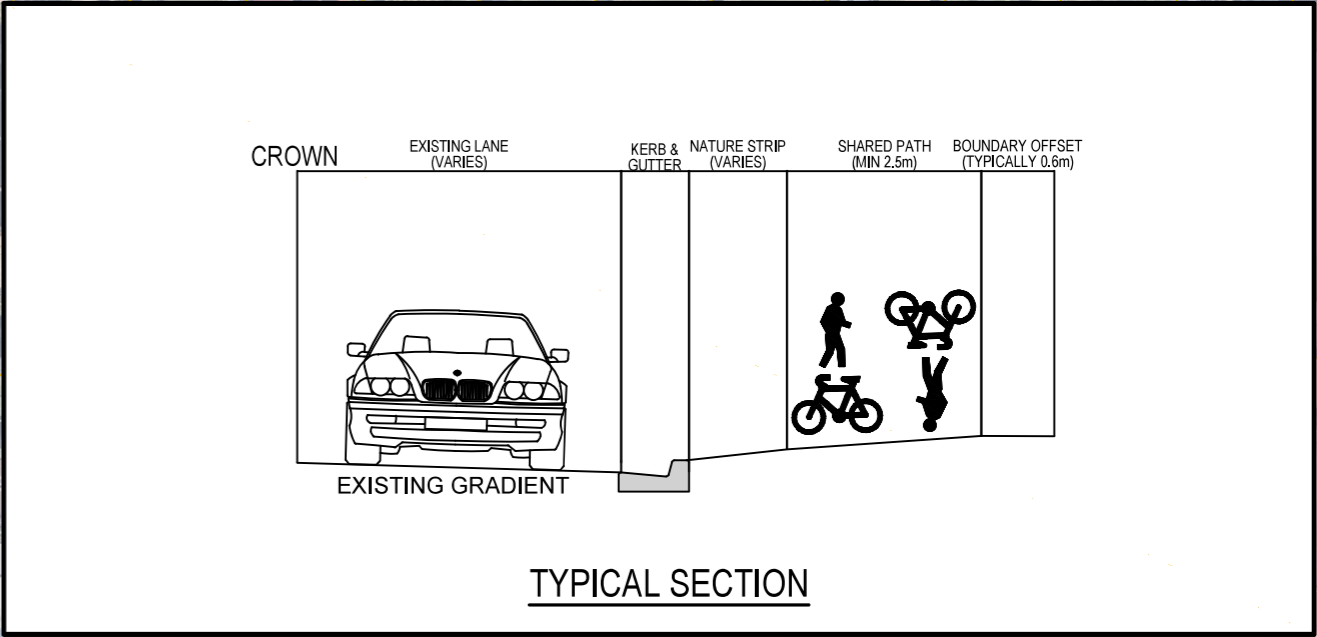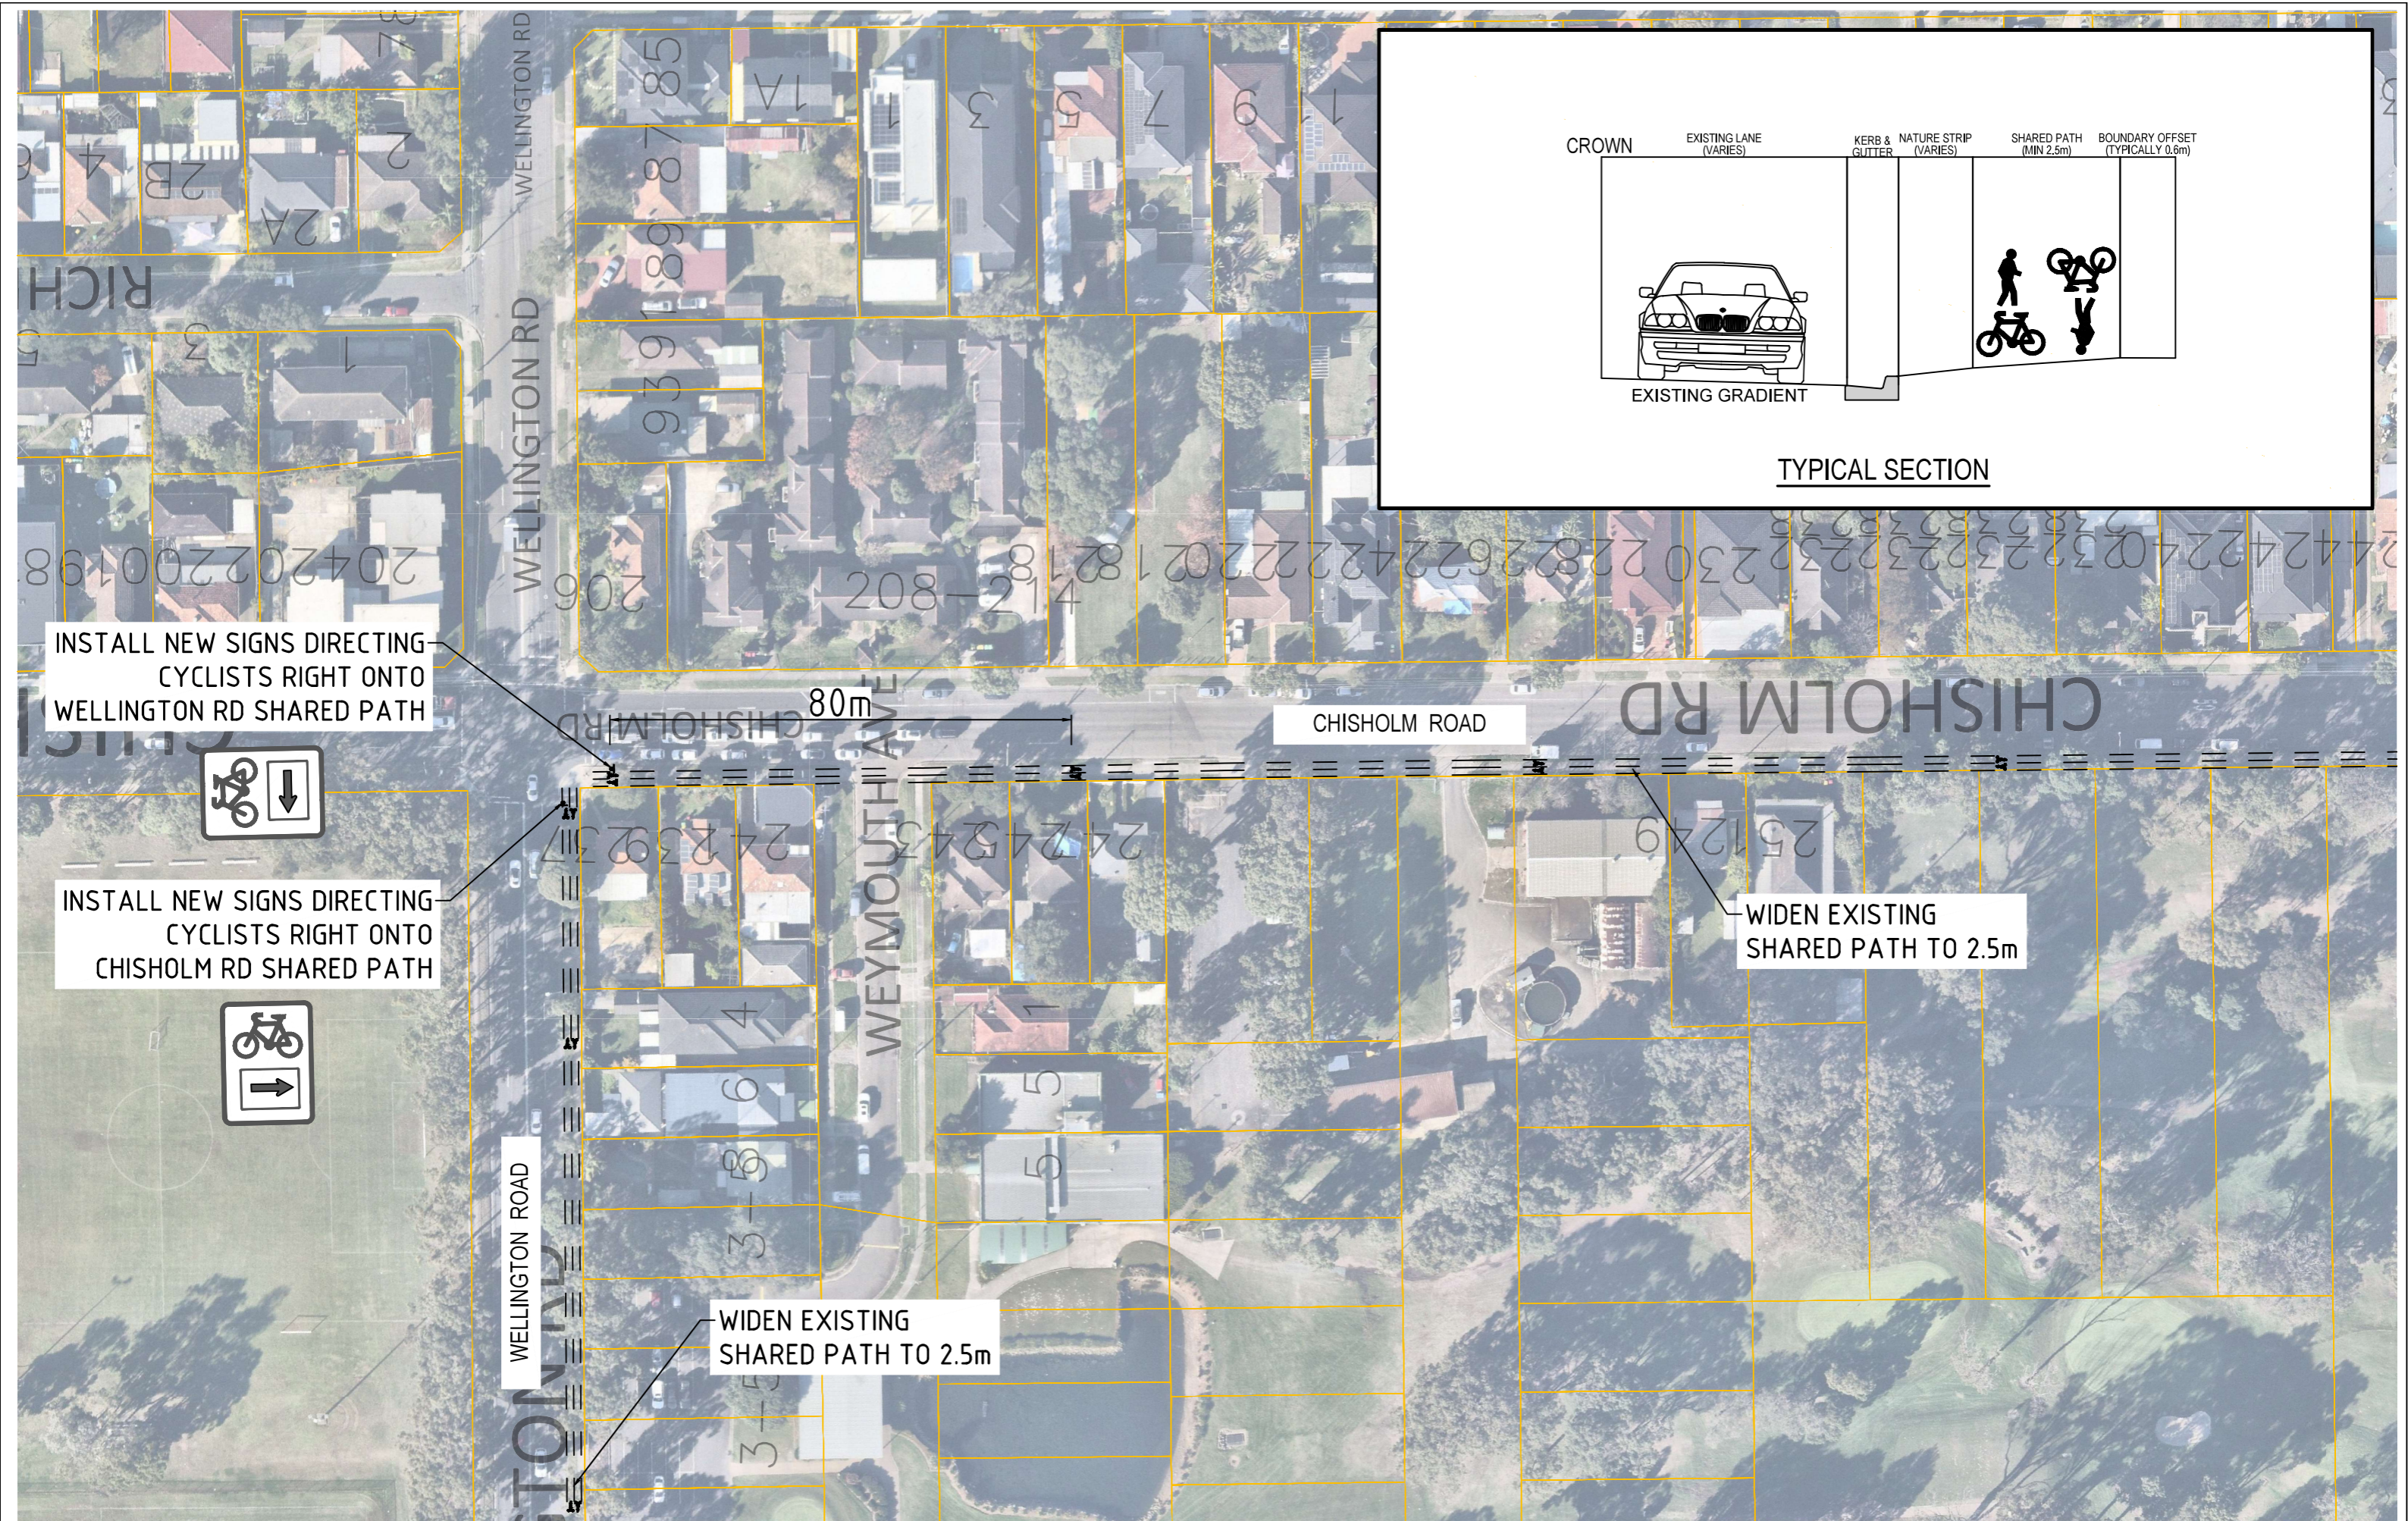

PLAN  
NTS

N	DATE	DESCRIPTION
0	09/10/25	CONCEPT DESIGN AMENDMENTS



16 Memorial Avenue (PO Box 42)  
MERRYLANS NSW 2160  
T 02 9840 9840 | F 02 9840 9734

DX 25408 MERRYLANS  
TTY 02 9840 9888  
ABN 22 798 563 329

PROJECT : CORRIDOR 2 - CLYDE TO PROSPECT PIPELINE  
CYCLEWAY CONCEPT DESIGN

TITLE : CONCEPT DESIGN

DESIGNED : J.Z.

APPROVED : S.K.

SCALE :


DRAWING No.:

Rev.

CHECKED : S.K.

DATE : 20/02/2026

SHEET :

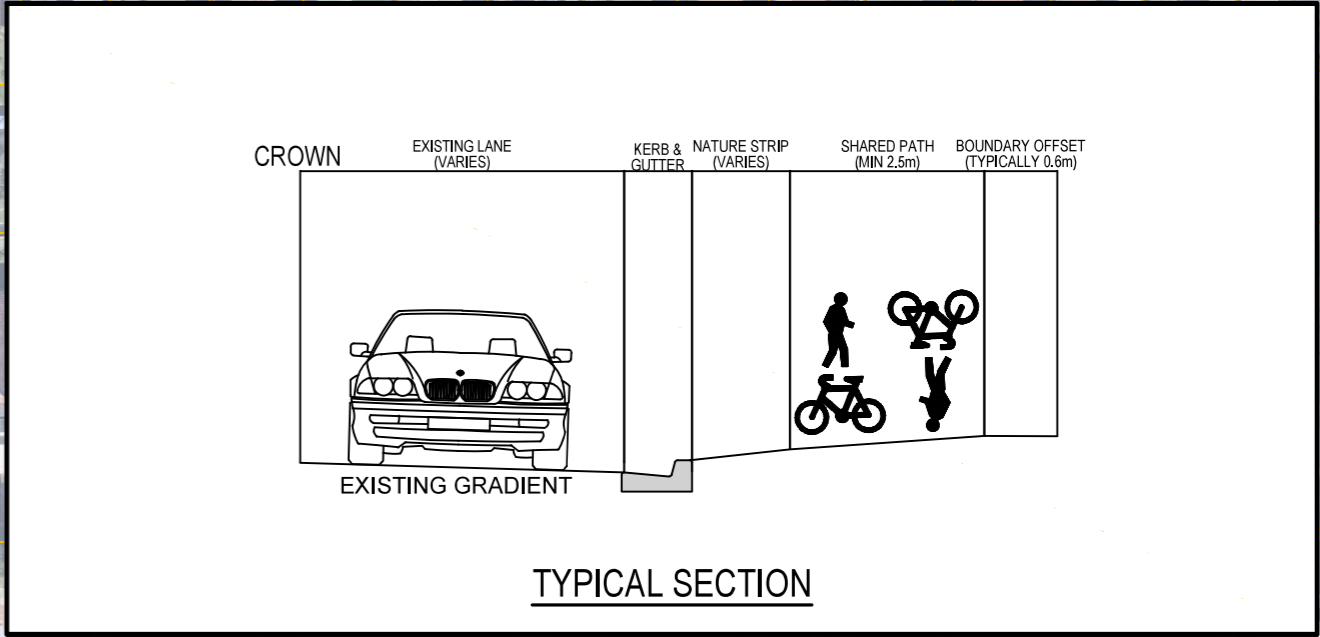

WIDEN EXISTING SHARED PATH TO 2.5m

PLAN  
NTS



CUMBERLAND CITY COUNCIL

16 Memorial Avenue (PO Box 42)  
MERRYLANDS NSW 2160  
T 02 9840 9840 | F 02 9840 9734

DX 25408 MERRYLANDS  
TTY 02 9840 9888  
ABN 22 798 563 329

PROJECT : CORRIDOR 2 - CLYDE TO PROSPECT PIPELINE  
CYCLEWAY CONCEPT DESIGN

TITLE : CONCEPT DESIGN

DESIGNED : J.Z.

APPROVED : S.K.

SCALE :

DRAWING No.:



Rev.

CHECKED : S.K.

DATE : 20/02/2026

SHEET :

N	DATE	DESCRIPTION
0	09/10/25	CONCEPT DESIGN AMENDMENTS

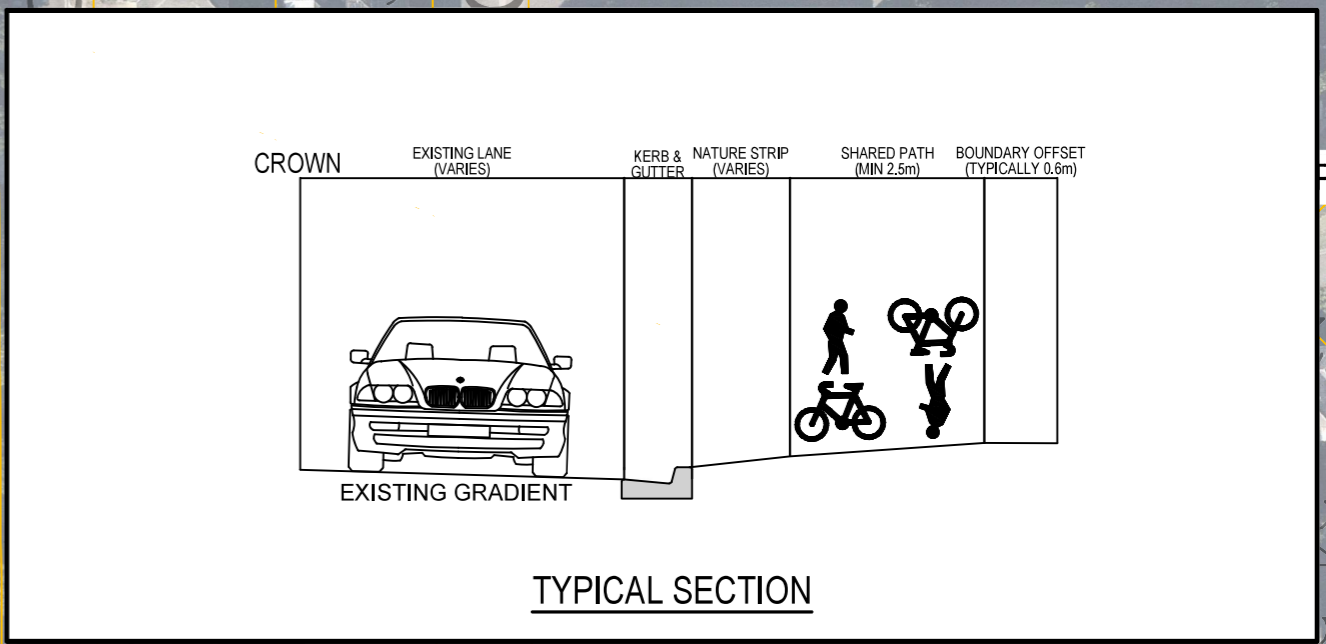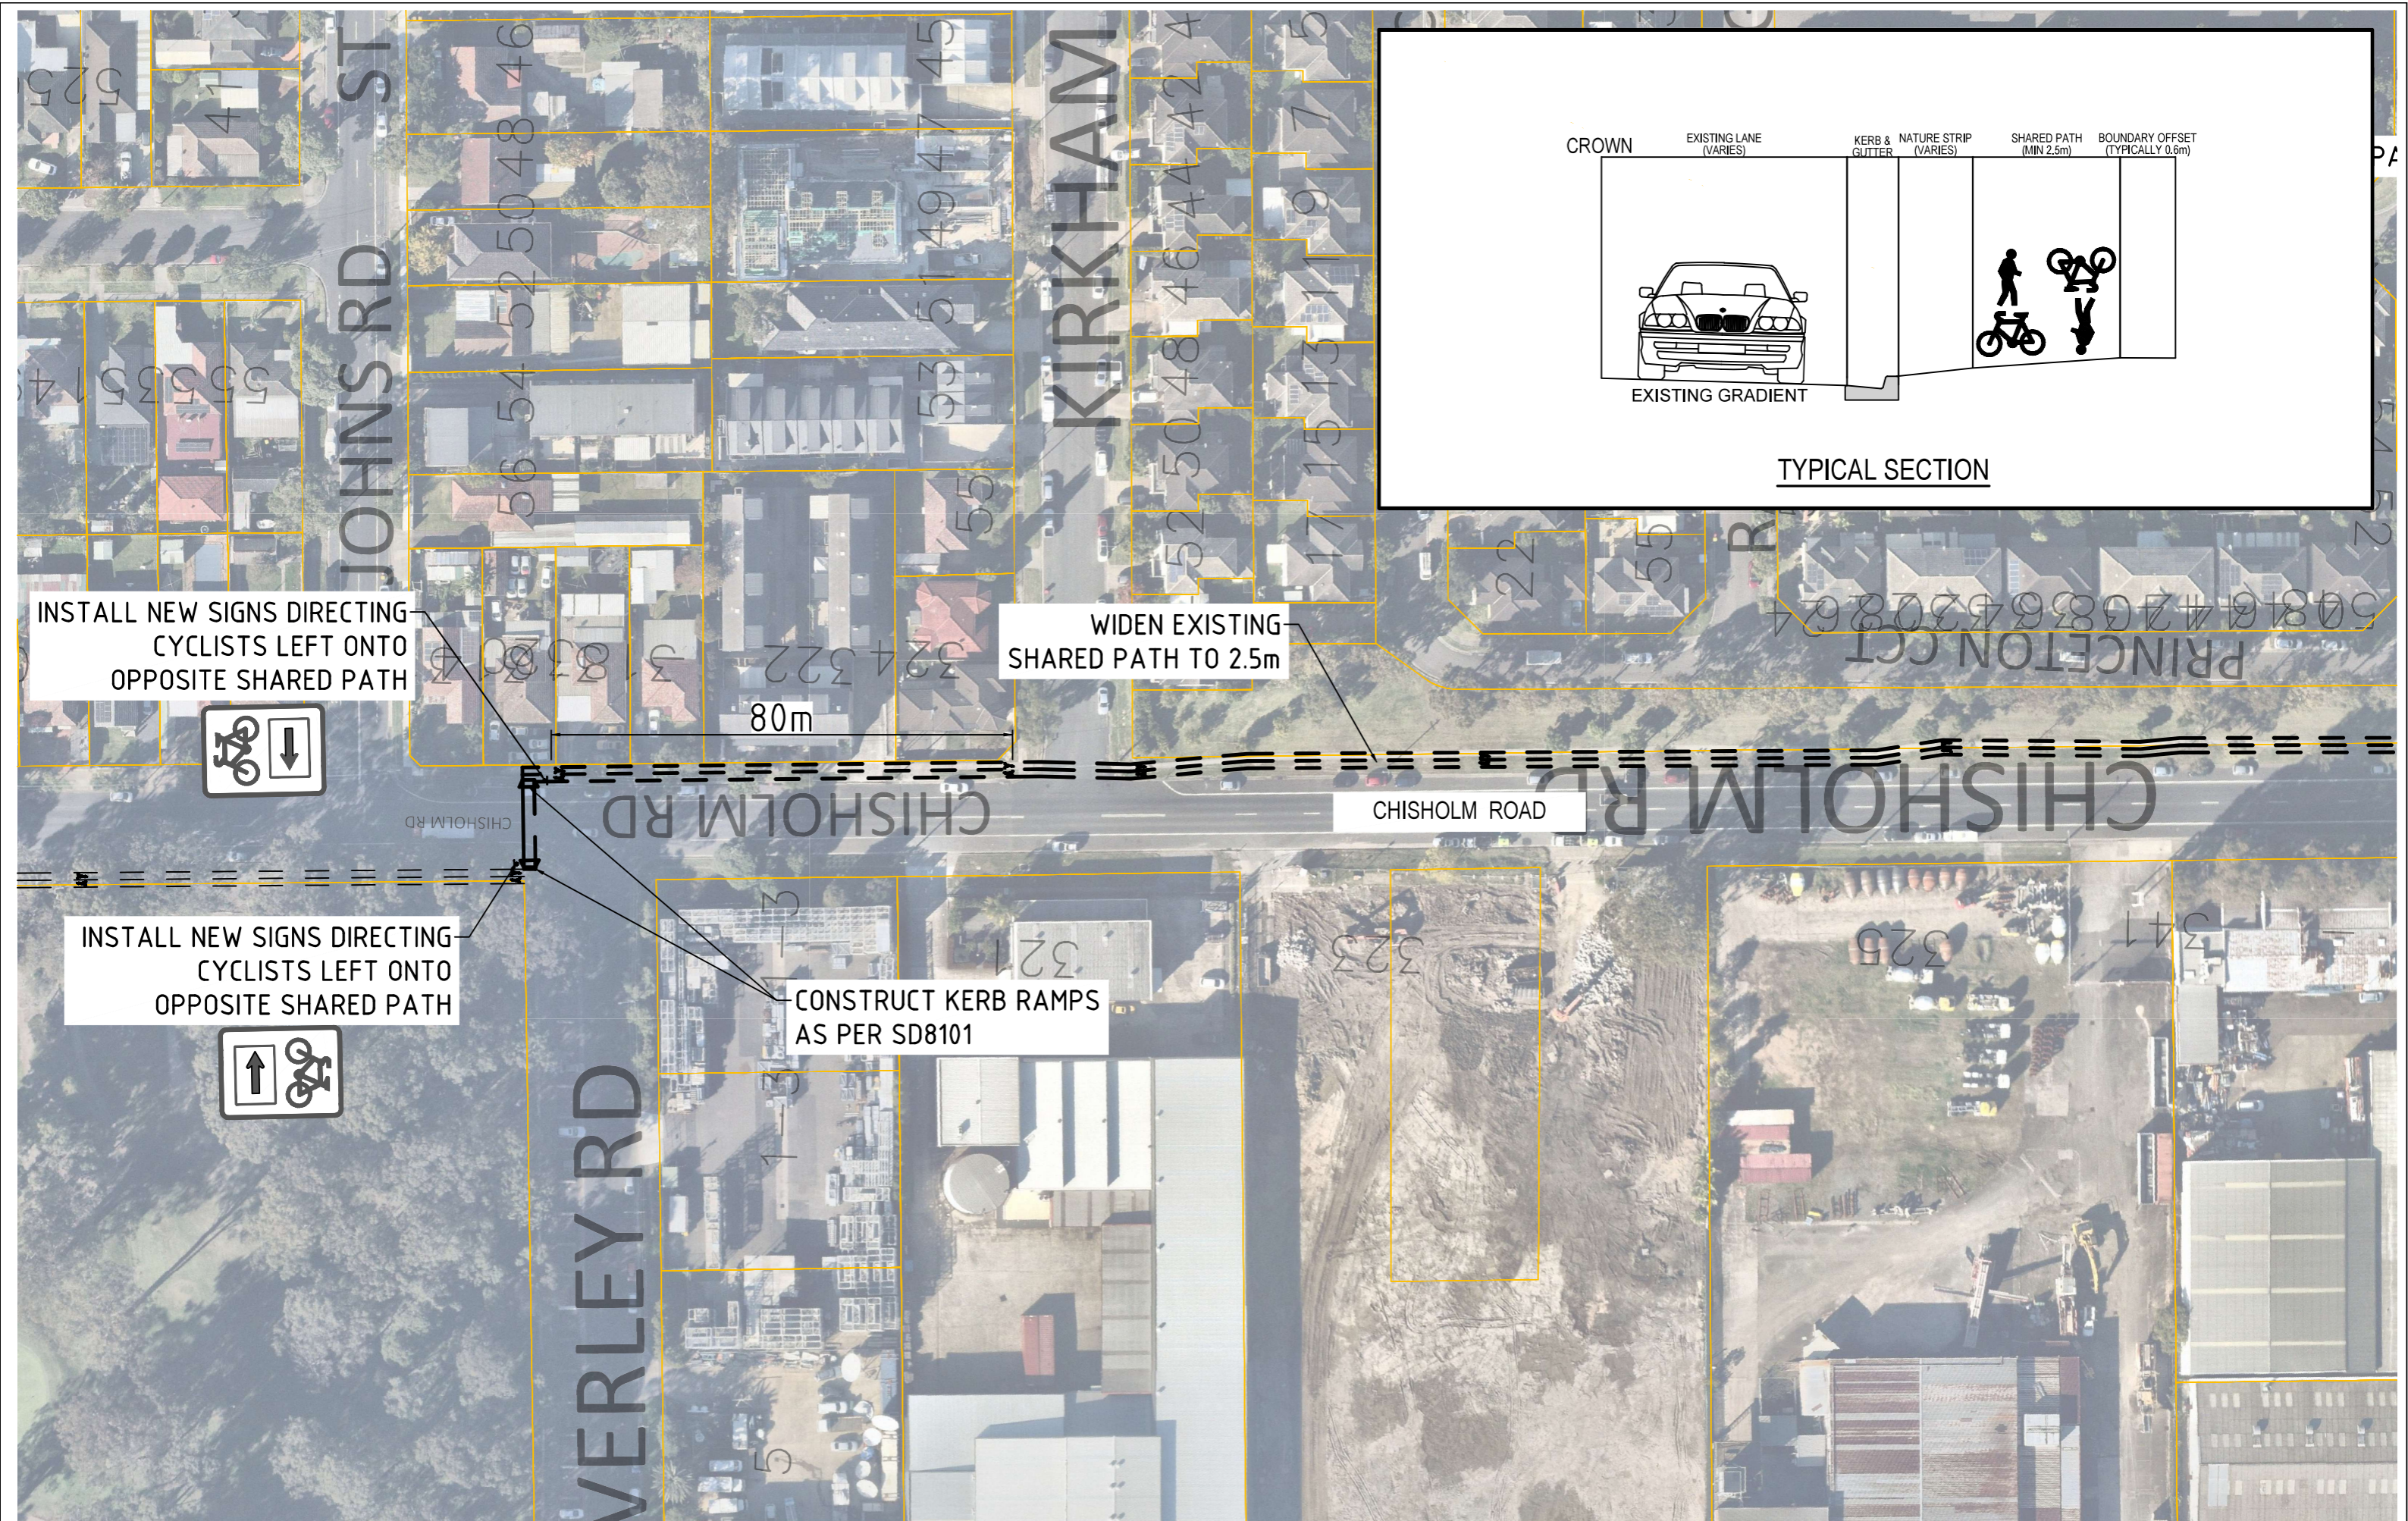

PLAN  
NTS

N	DATE	DESCRIPTION
0	09/10/25	CONCEPT DESIGN AMENDMENTS



16 Memorial Avenue (PO Box 42)  
MERRYLANDS NSW 2160  
T 02 9840 9840 | F 02 9840 9734

DX 25408 MERRYLANDS  
TTY 02 9840 9988  
ABN 22 798 563 329

PROJECT : CORRIDOR 2 - CLYDE TO PROSPECT PIPELINE  
CYCLEWAY CONCEPT DESIGN


TITLE : CONCEPT DESIGN

DESIGNED : J.Z.  
CHECKED : S.K.

APPROVED : S.K.  
DATE : 20/02/2026

SCALE :  
SHEET :

DRAWING No.:  
Rev.

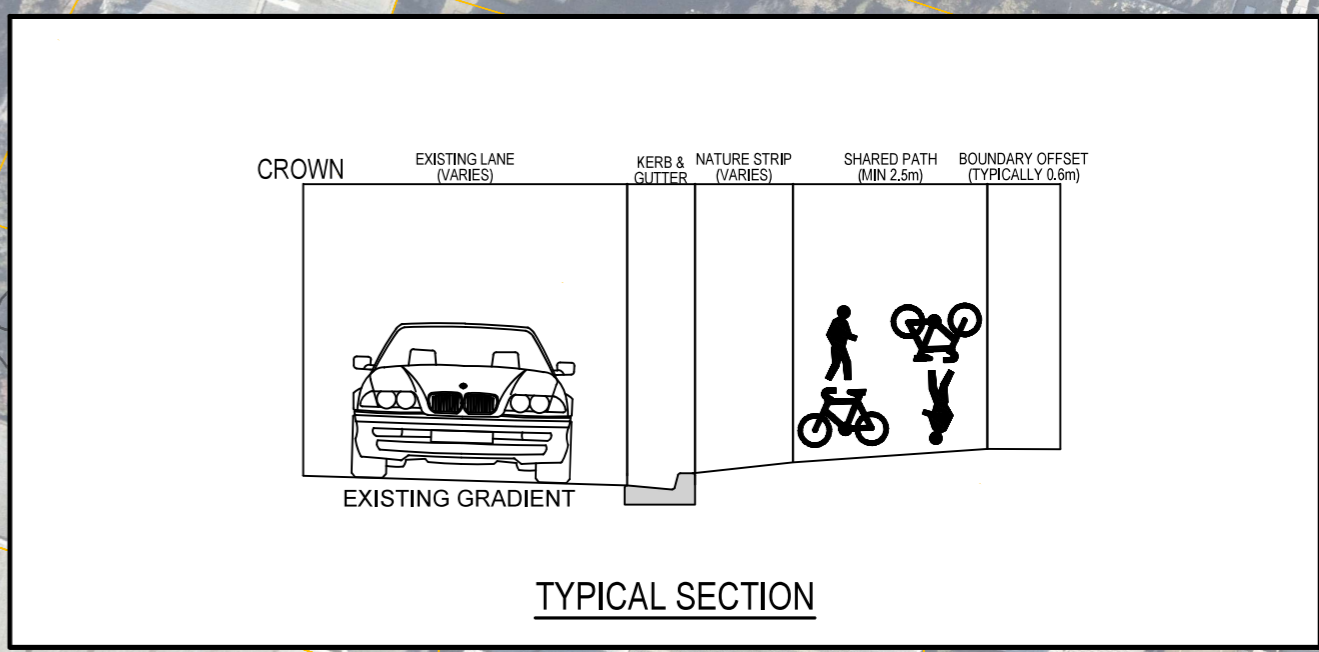

PLAN  
NTS

N	DATE	DESCRIPTION
0	09/10/25	CONCEPT DESIGN AMENDMENTS



16 Memorial Avenue (PO Box 42)  
MERRYLANDS NSW 2160  
T 02 9840 9840 | F 02 9840 9734

DX 25408 MERRYLANDS  
TTY 02 9840 9888  
ABN 22 798 563 329

PROJECT : CORRIDOR 2 - CLYDE TO PROSPECT PIPELINE CYCLEWAY CONCEPT DESIGN


DESIGNED : J.Z.      APPROVED : S.K.

CHECKED : S.K.      DATE : 20/02/2026

TITLE : CONCEPT DESIGN

SCALE :      DRAWING No.:      Rev.


SHEET :

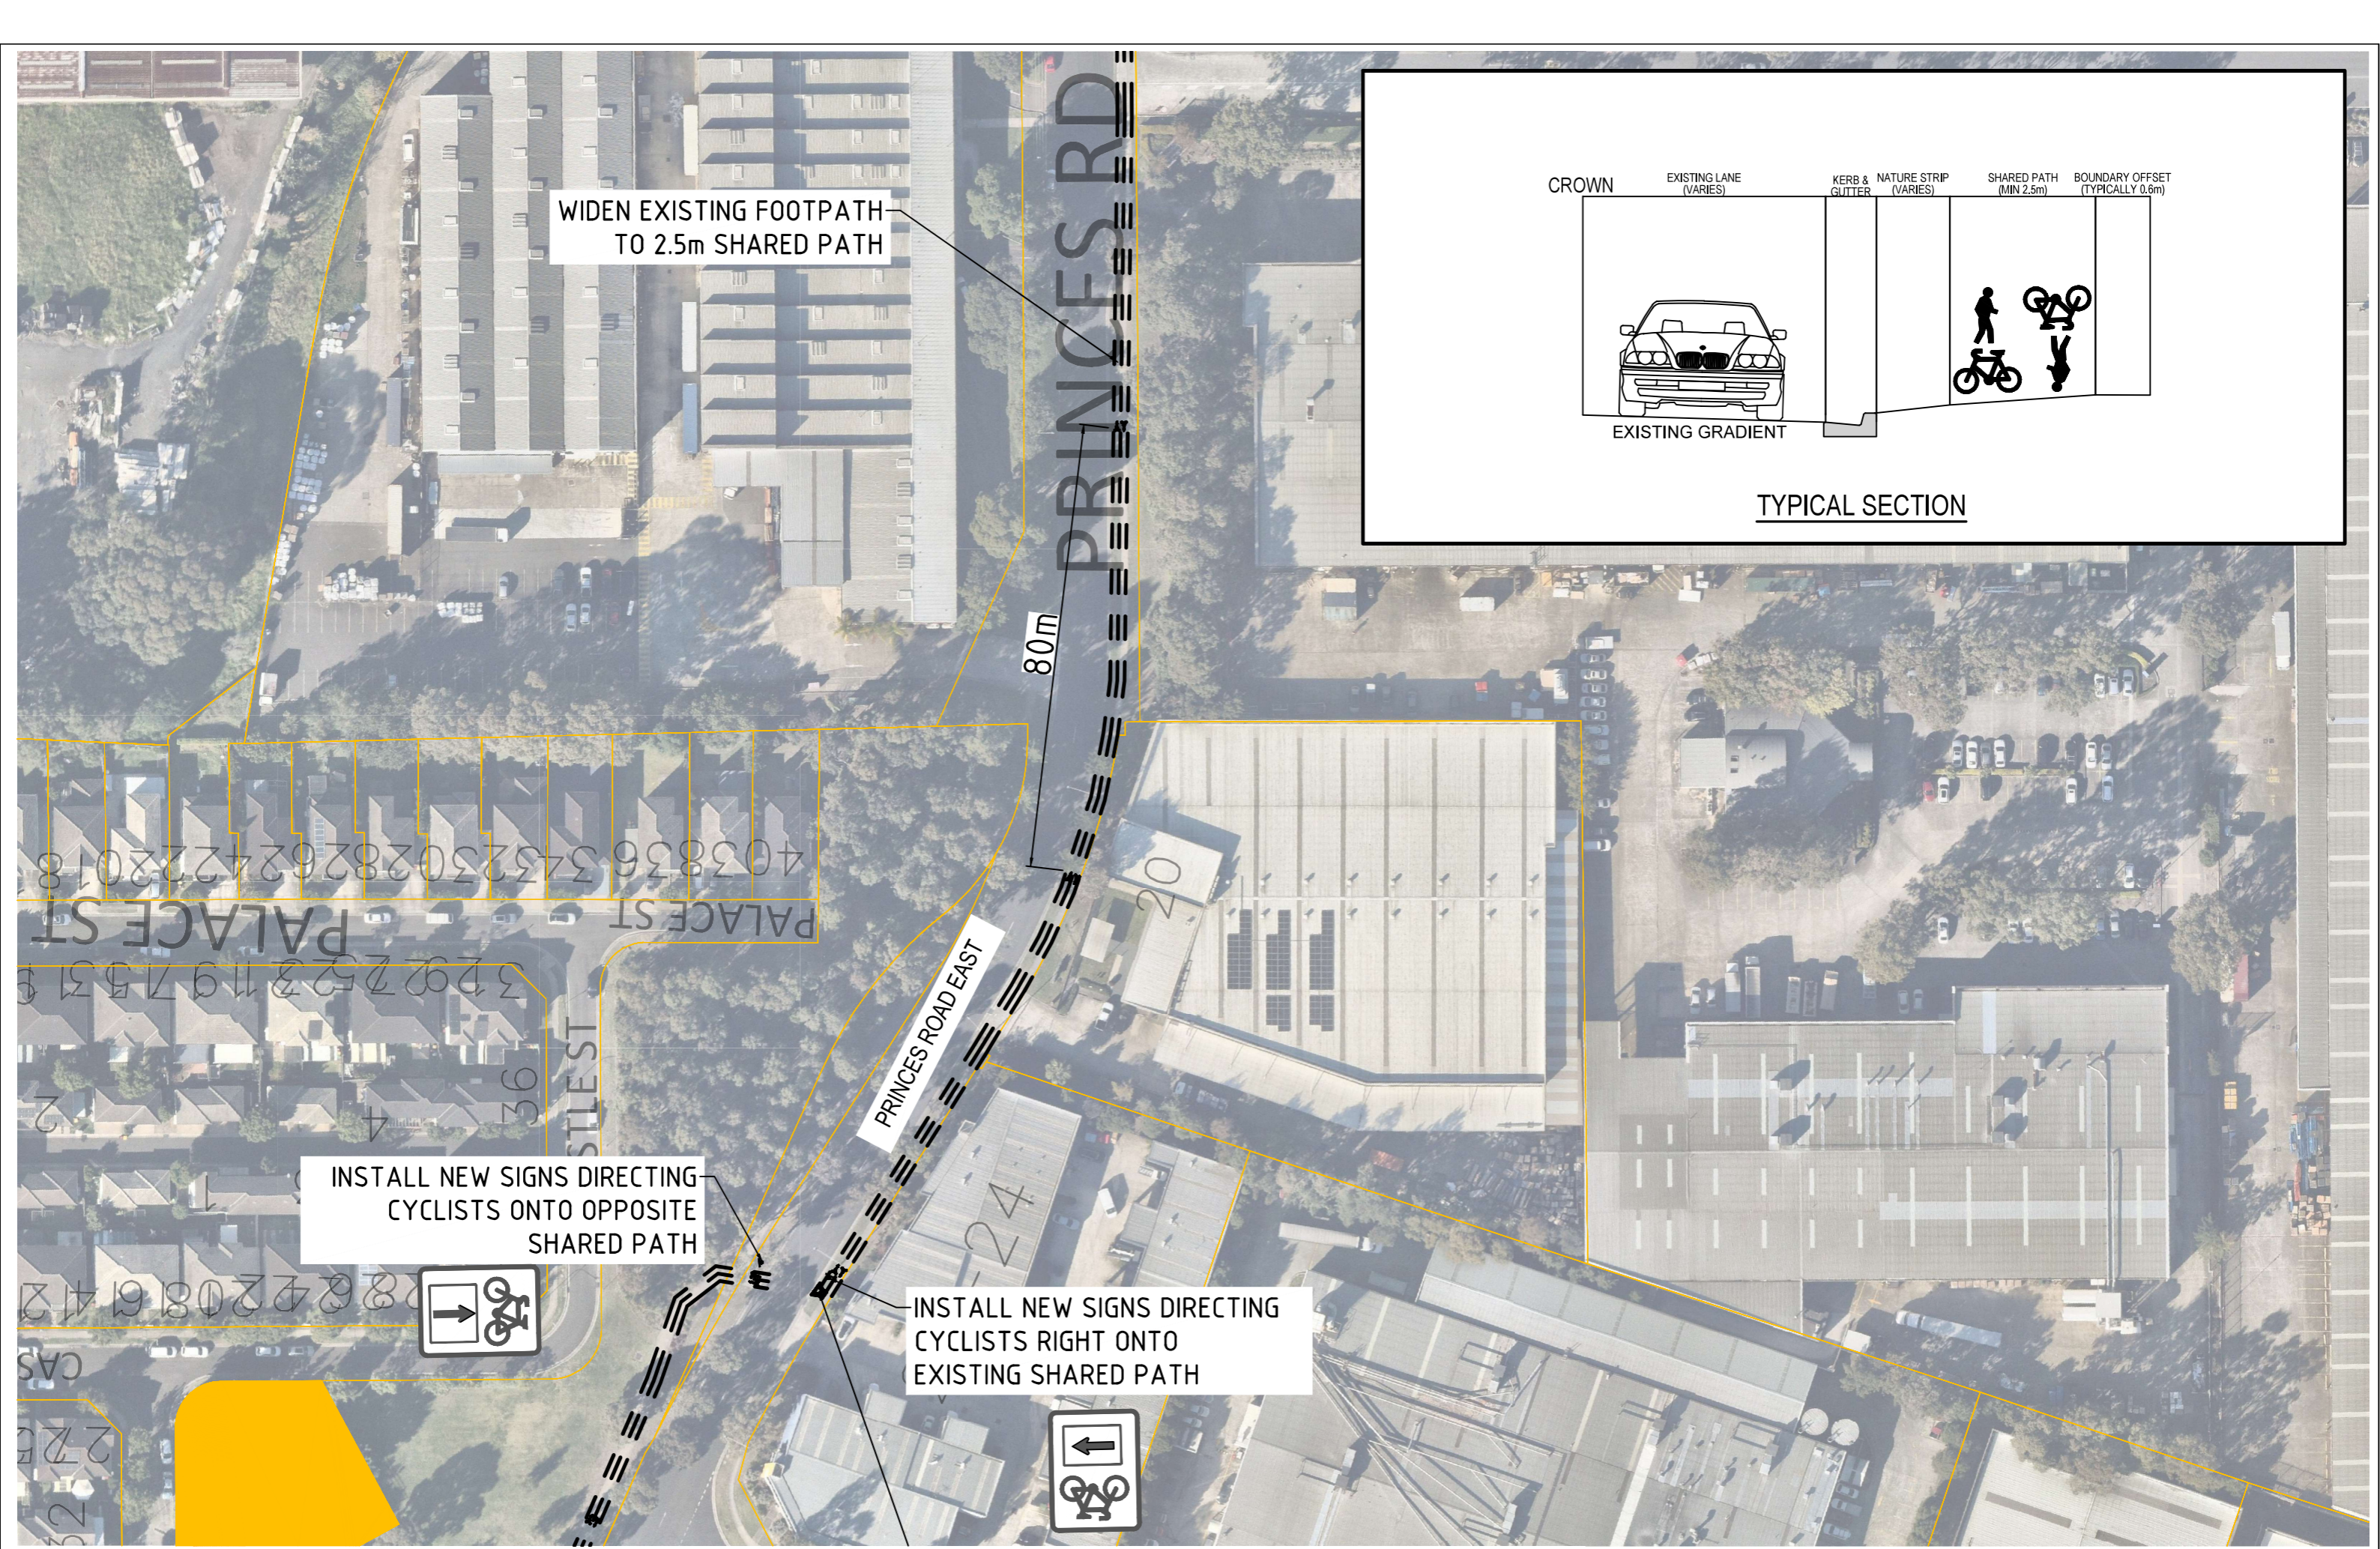

WIDEN EXISTING FOOTPATH  
TO 2.5m SHARED PATH

INSTALL NEW SIGNS DIRECTING  
CYCLISTS ONTO OPPOSITE  
SHARED PATH

INSTALL NEW SIGNS DIRECTING  
CYCLISTS RIGHT ONTO  
EXISTING SHARED PATH

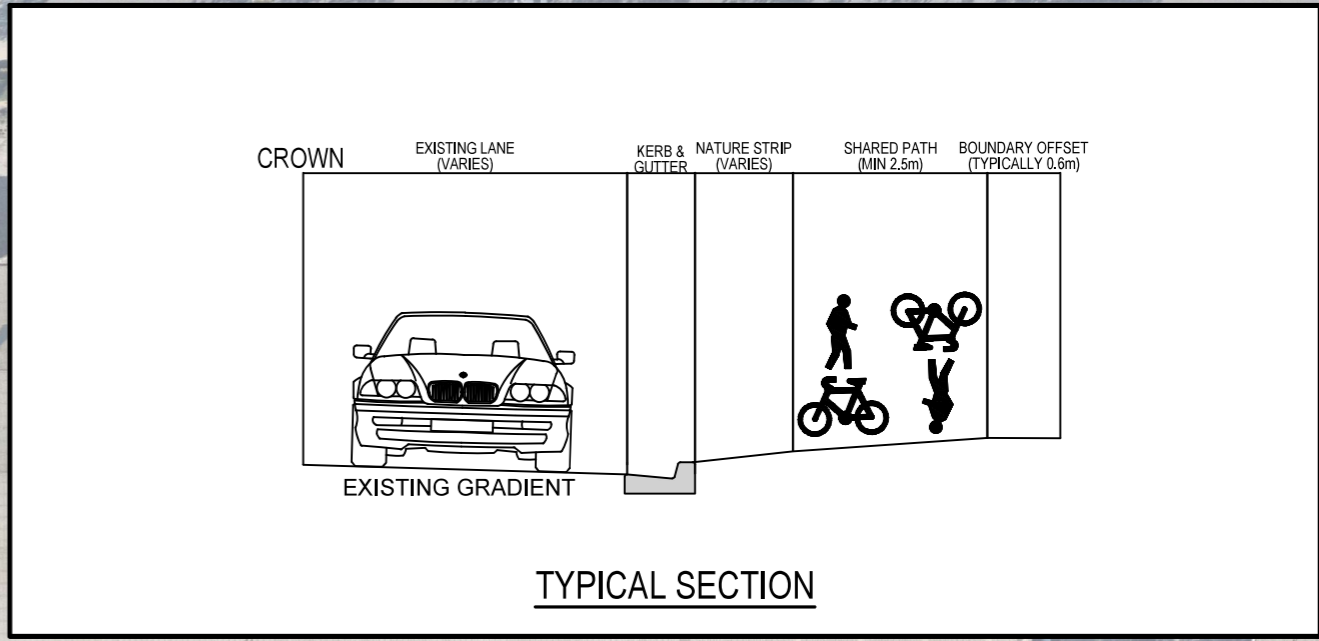

PLAN  
NTS

N	DATE	DESCRIPTION
0	09/10/25	CONCEPT DESIGN AMENDMENTS



16 Memorial Avenue (PO Box 42)  
MERRYLANDS NSW 2160  
T 02 9840 9840 | F 02 9840 9734

DX 25408 MERRYLANDS  
TTY 02 9840 9988  
ABN 22 798 563 329



PROJECT : CORRIDOR 2 - CLYDE TO PROSPECT PIPELINE CYCLEWAY CONCEPT DESIGN

DESIGNED : J.Z.      APPROVED : S.K.

CHECKED : S.K.      DATE : 20/02/2026

TITLE : CONCEPT DESIGN

SCALE :      SHEET :      DRAWING No.:      Rev.

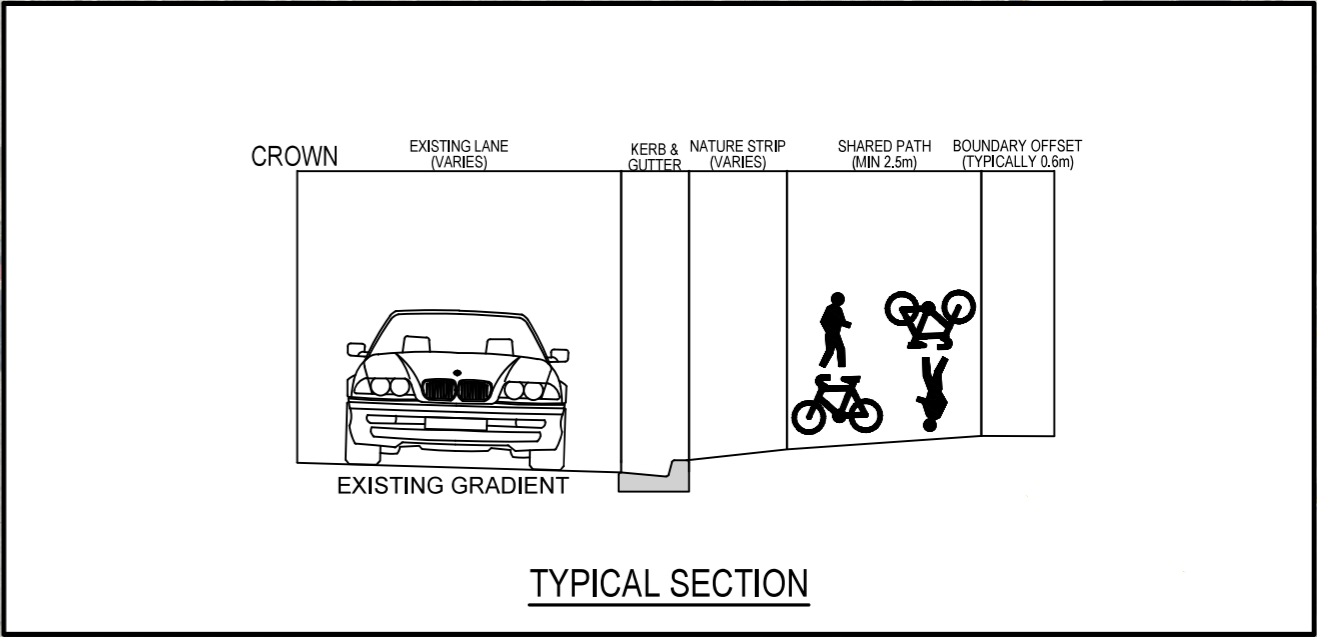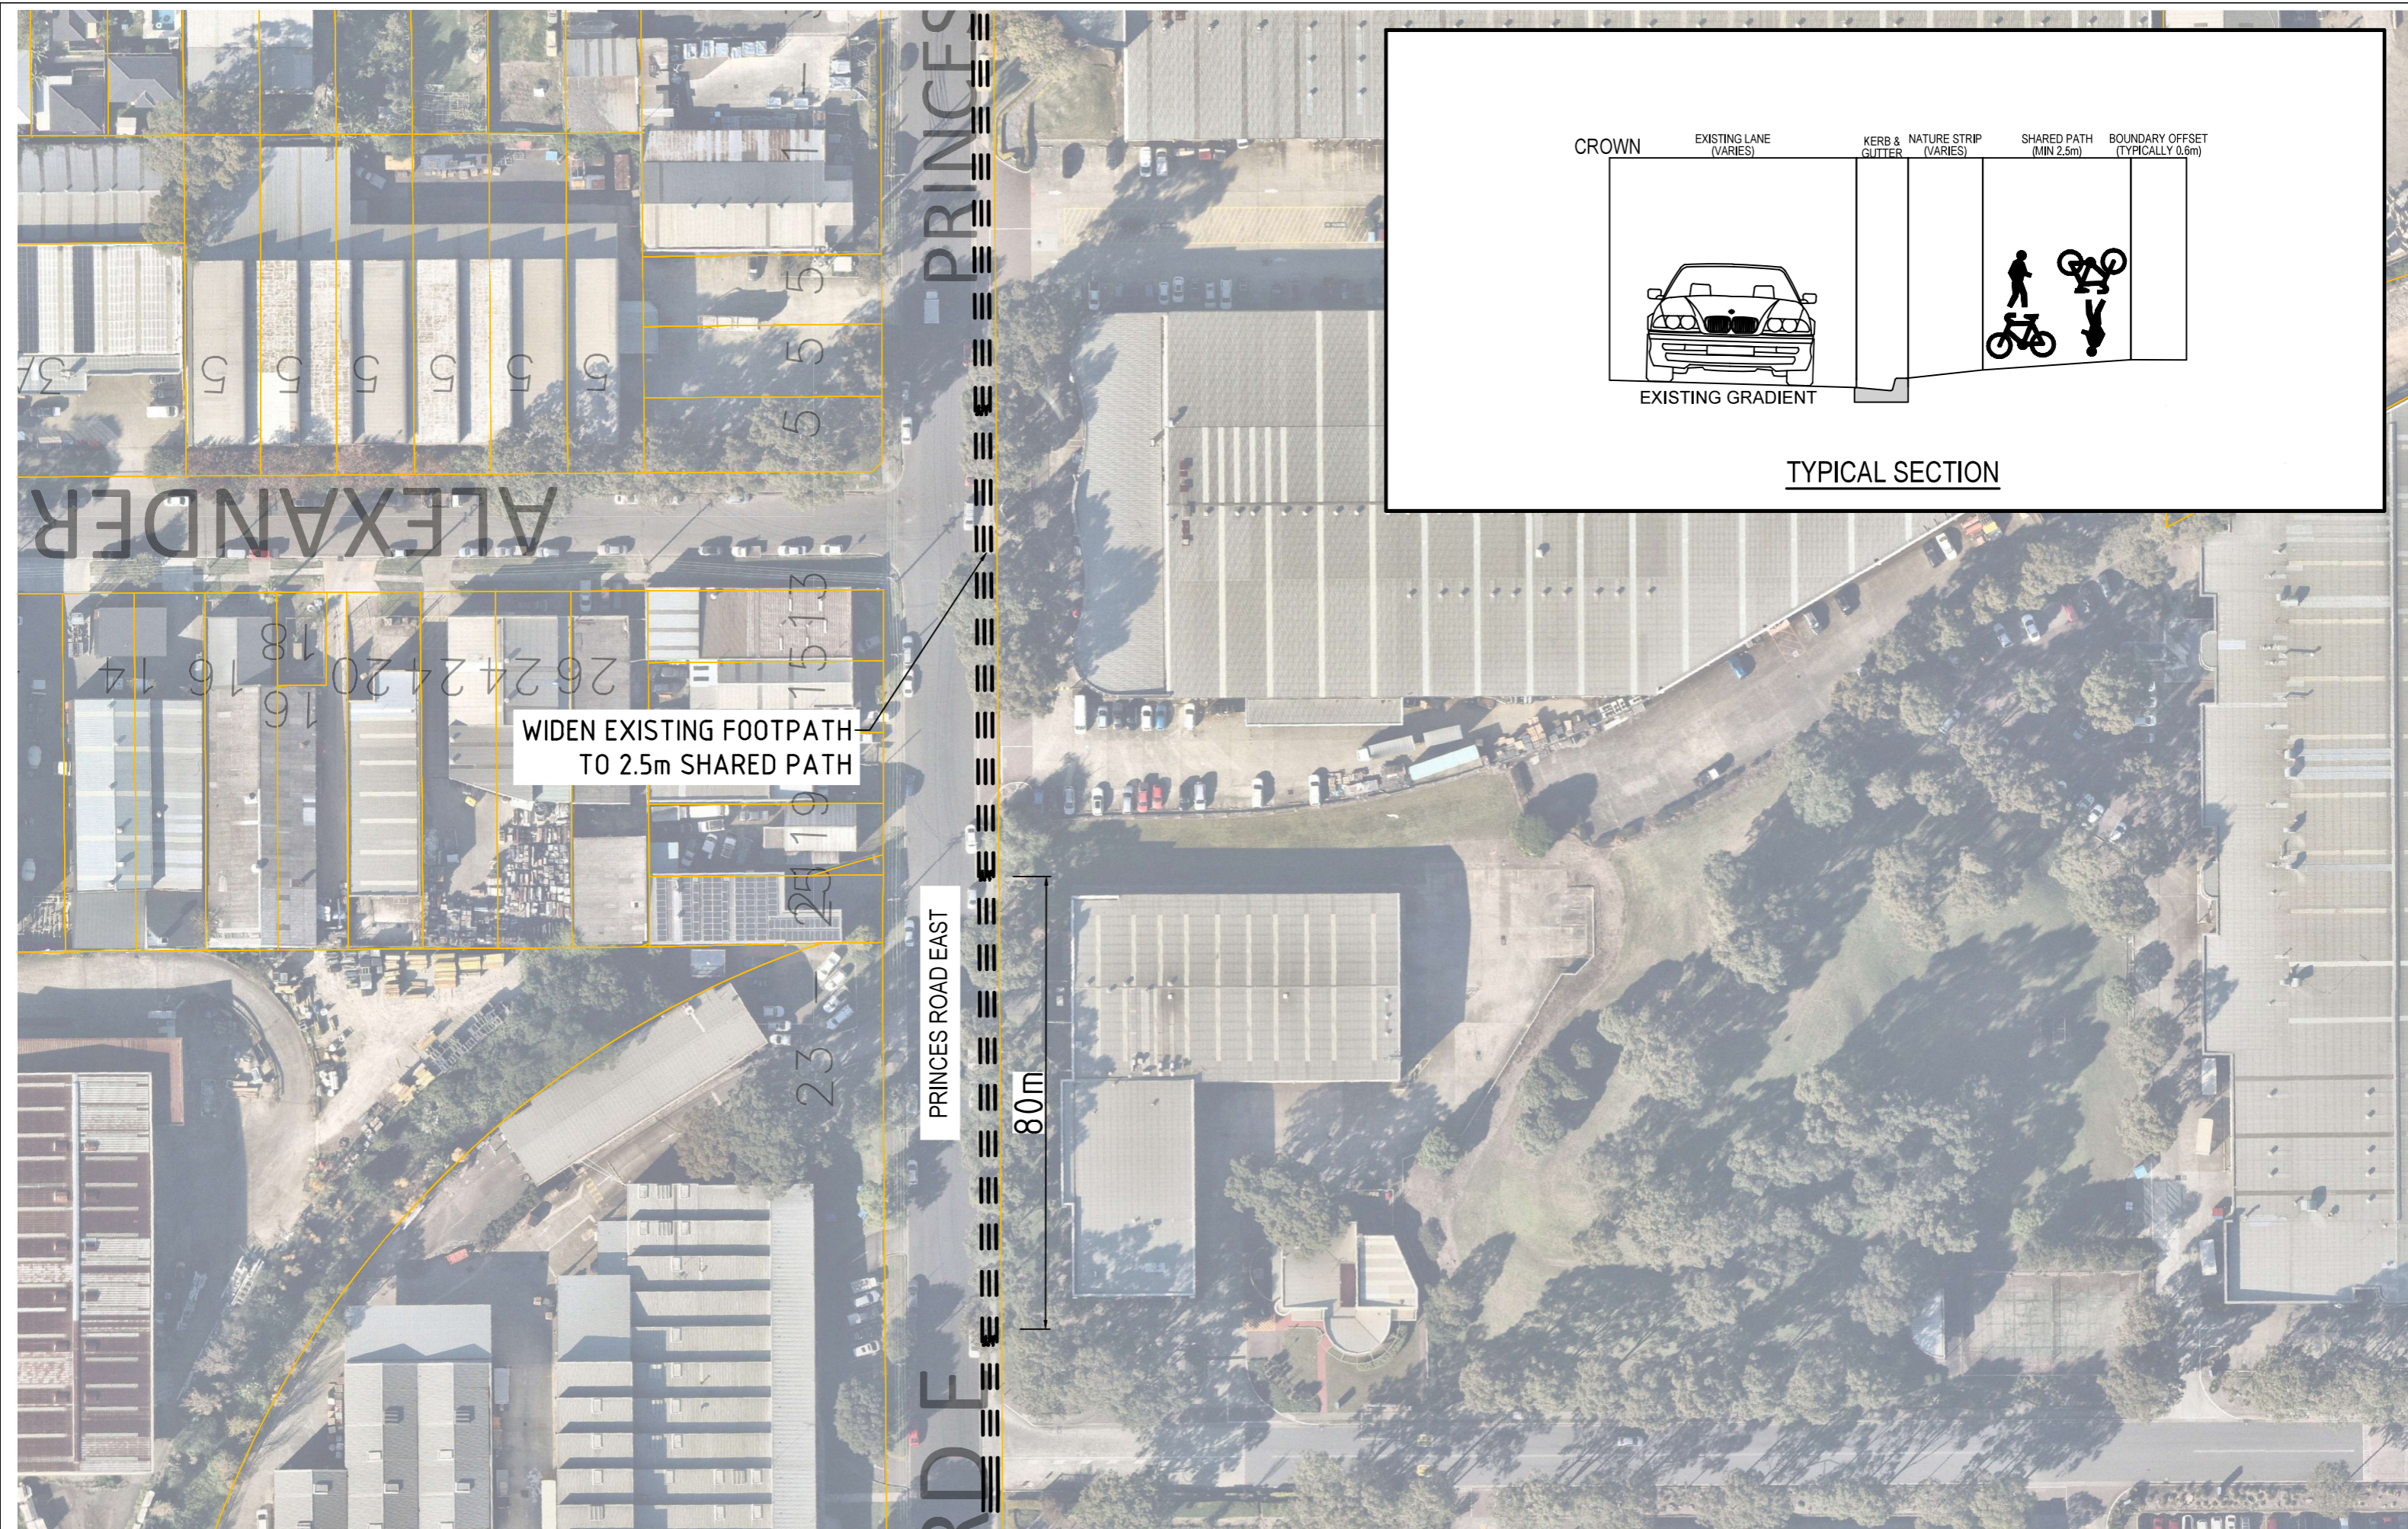

PLAN  
NTS



16 Memorial Avenue (PO Box 42)  
MERRYLANDS NSW 2160  
T 02 9840 9840 | F 02 9840 9734

DX 25408 MERRYLANDS  
TTY 02 9840 9888  
ABN 22 798 563 329

PROJECT : CORRIDOR 2 - CLYDE TO PROSPECT PIPELINE  
CYCLEWAY CONCEPT DESIGN

TITLE : CONCEPT DESIGN

DESIGNED : J.Z.

APPROVED : S.K.

SCALE :

DRAWING No.:



Rev.

CHECKED : S.K.

DATE : 20/02/2026

SHEET :

N	DATE	DESCRIPTION
0	09/10/25	CONCEPT DESIGN AMENDMENTS

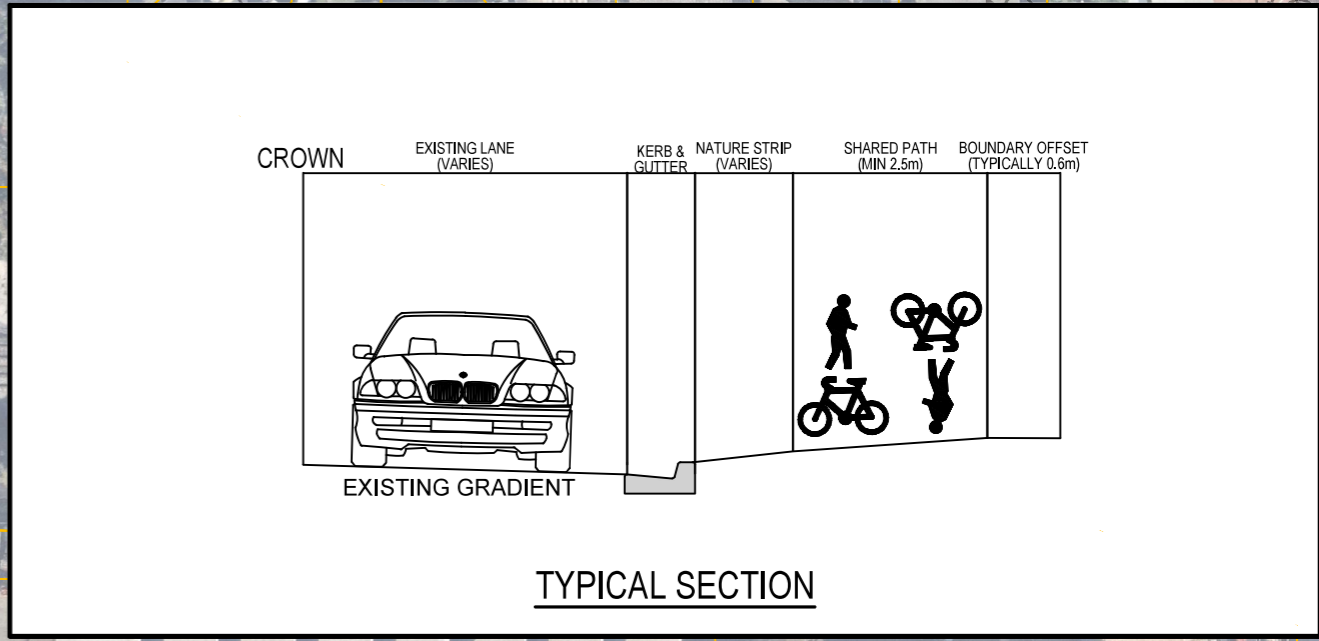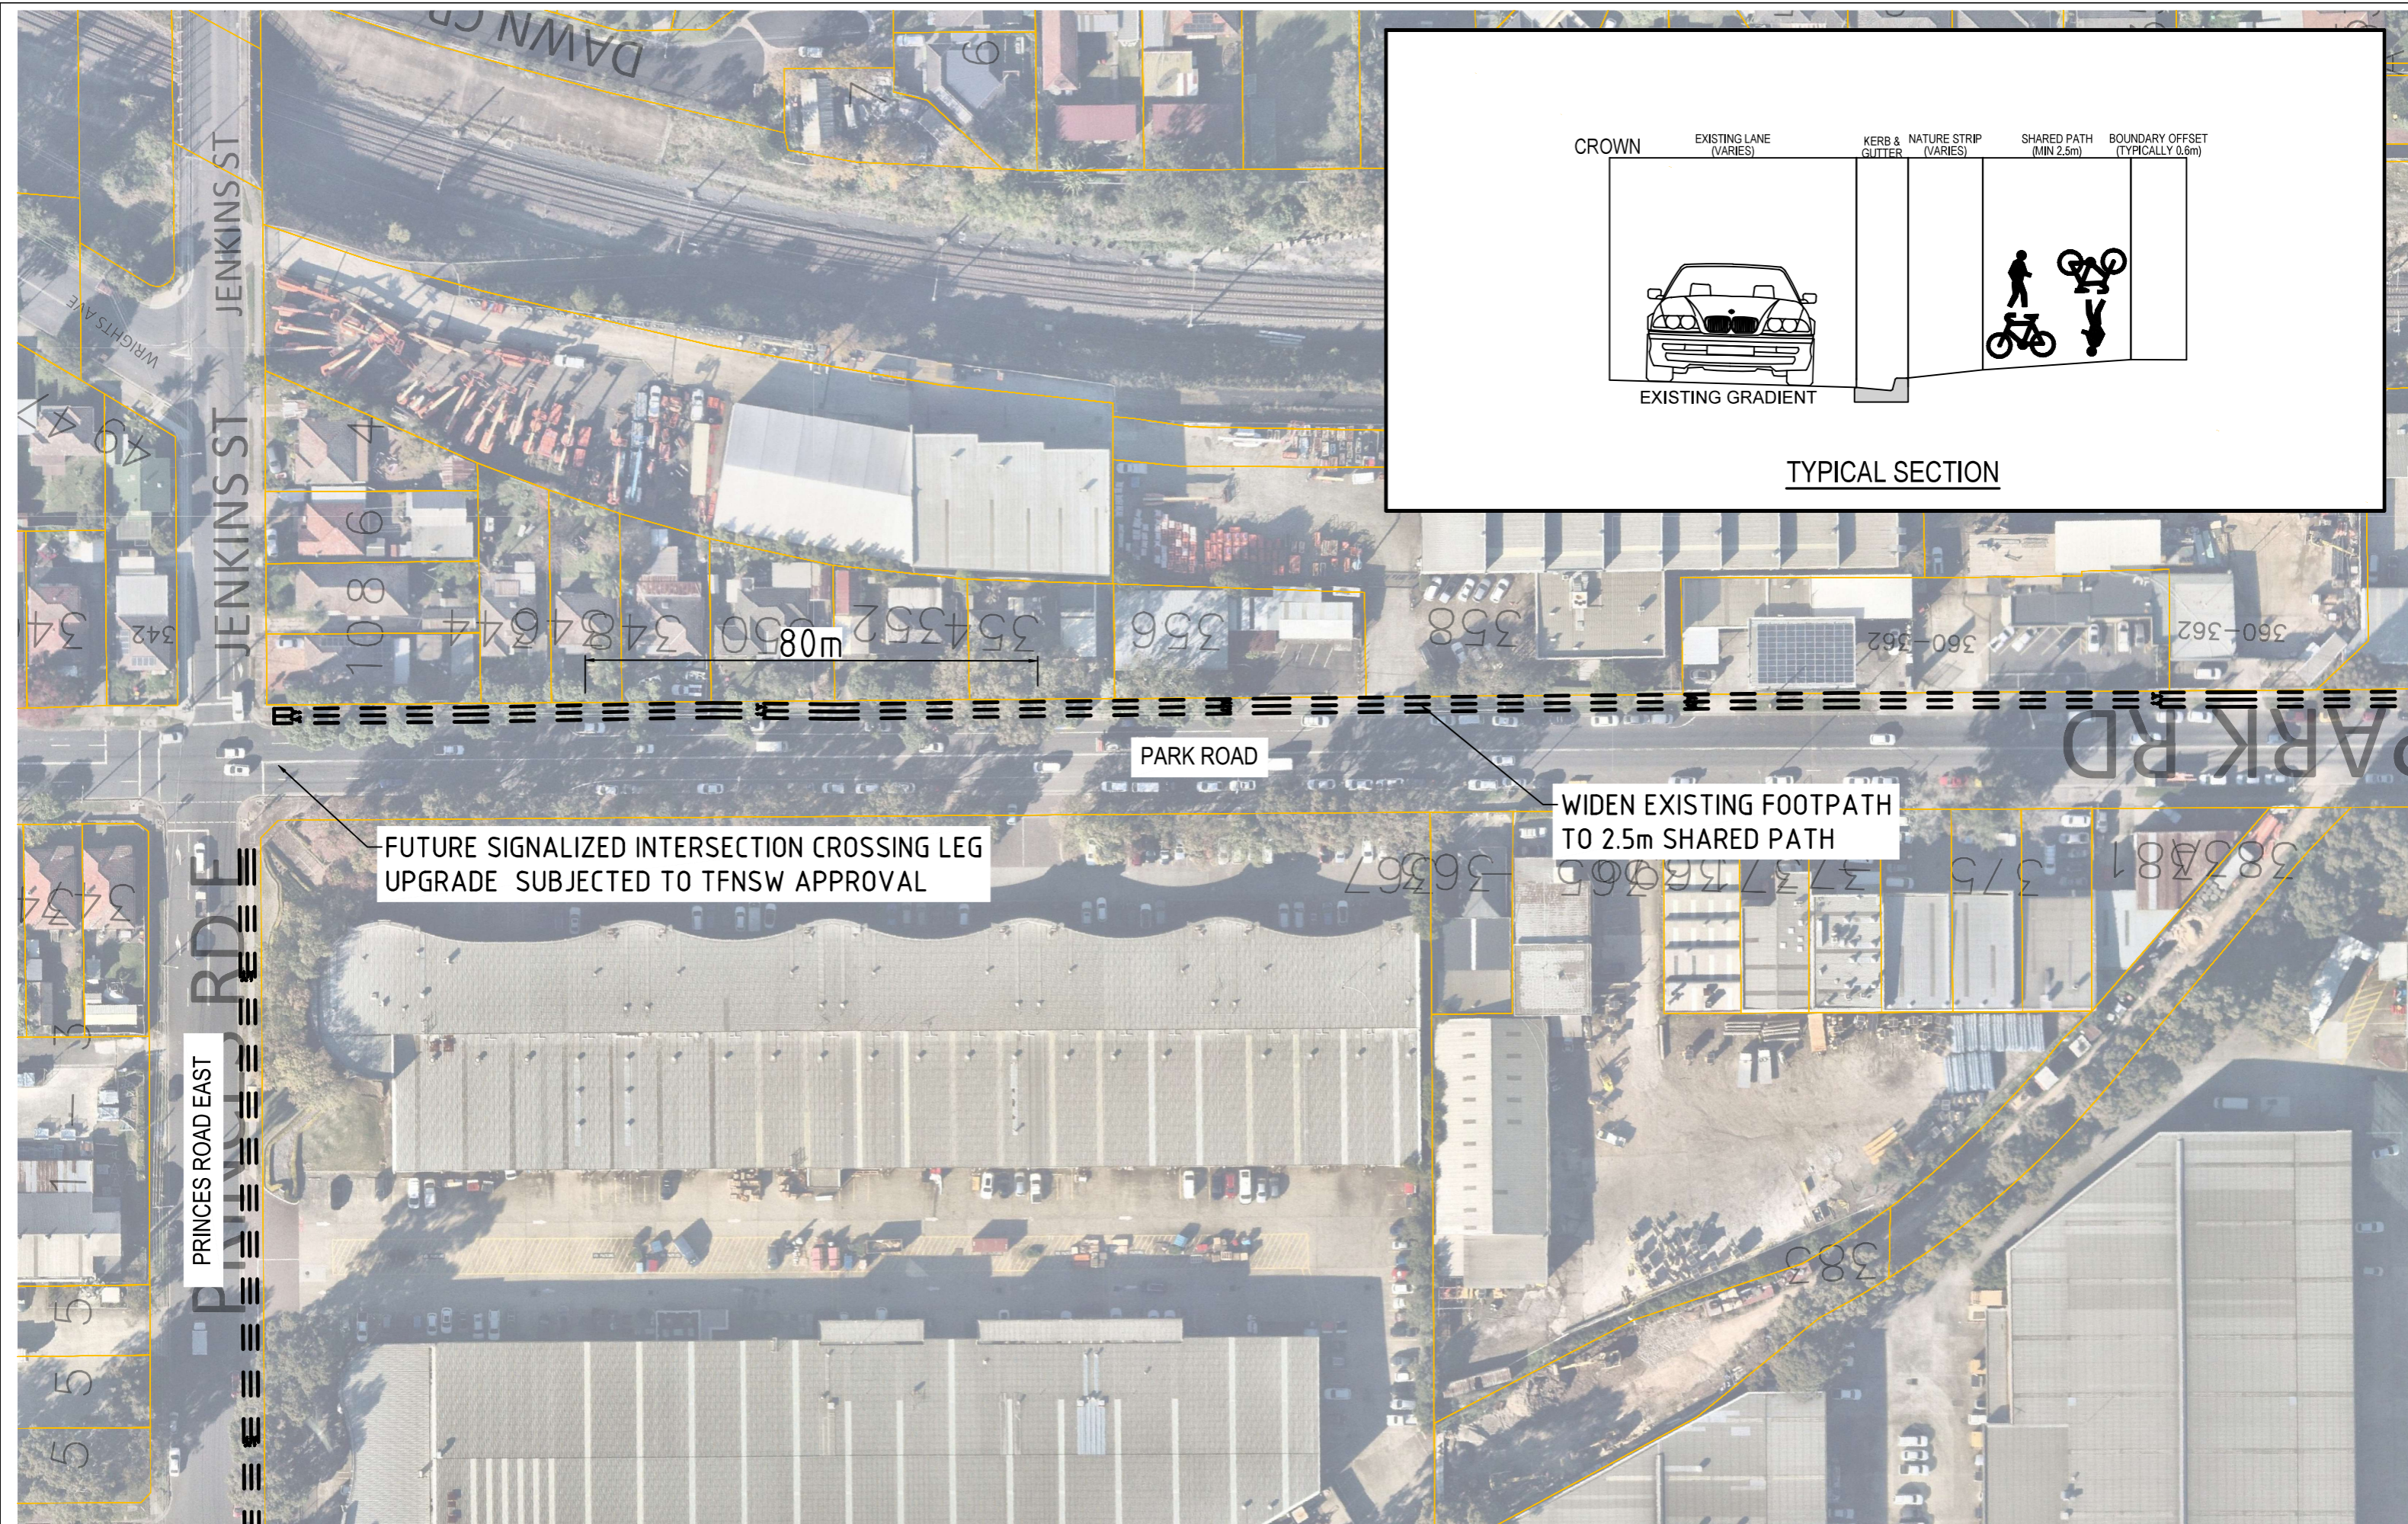

FUTURE SIGNALIZED INTERSECTION CROSSING LEG UPGRADE SUBJECT TO TFNSW APPROVAL

WIDEN EXISTING FOOTPATH TO 2.5m SHARED PATH

PLAN  
NTS



16 Memorial Avenue (PO Box 42)  
MERRYLANDS NSW 2160  
T 02 9840 9840 | F 02 9840 9734

DX 25408 MERRYLANDS  
TTY 02 9840 9988  
ABN 22 798 563 329

PROJECT : CORRIDOR 2 - CLYDE TO PROSPECT PIPELINE  
CYCLEWAY CONCEPT DESIGN

TITLE : CONCEPT DESIGN



DESIGNED : J.Z.  
CHECKED : S.K.

APPROVED : S.K.  
DATE : 20/02/2026

SCALE :  
SHEET :

DRAWING No.:  
Rev.

N	DATE	DESCRIPTION
0	09/10/25	CONCEPT DESIGN AMENDMENTS

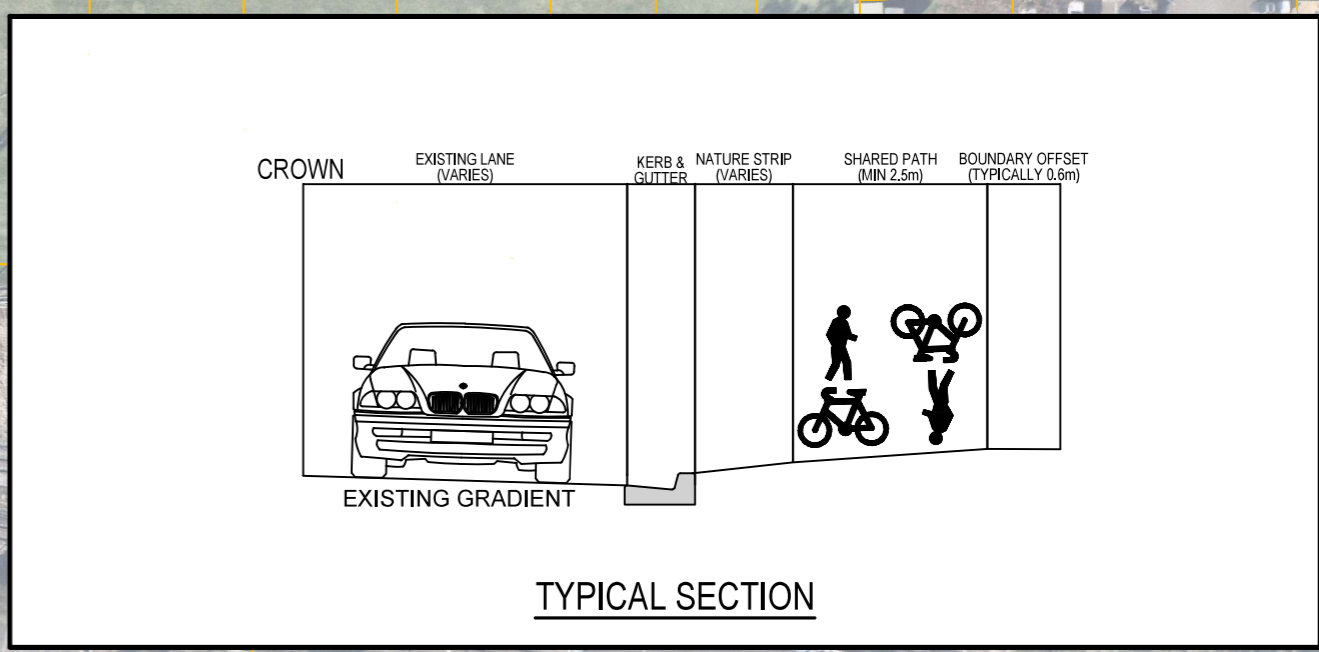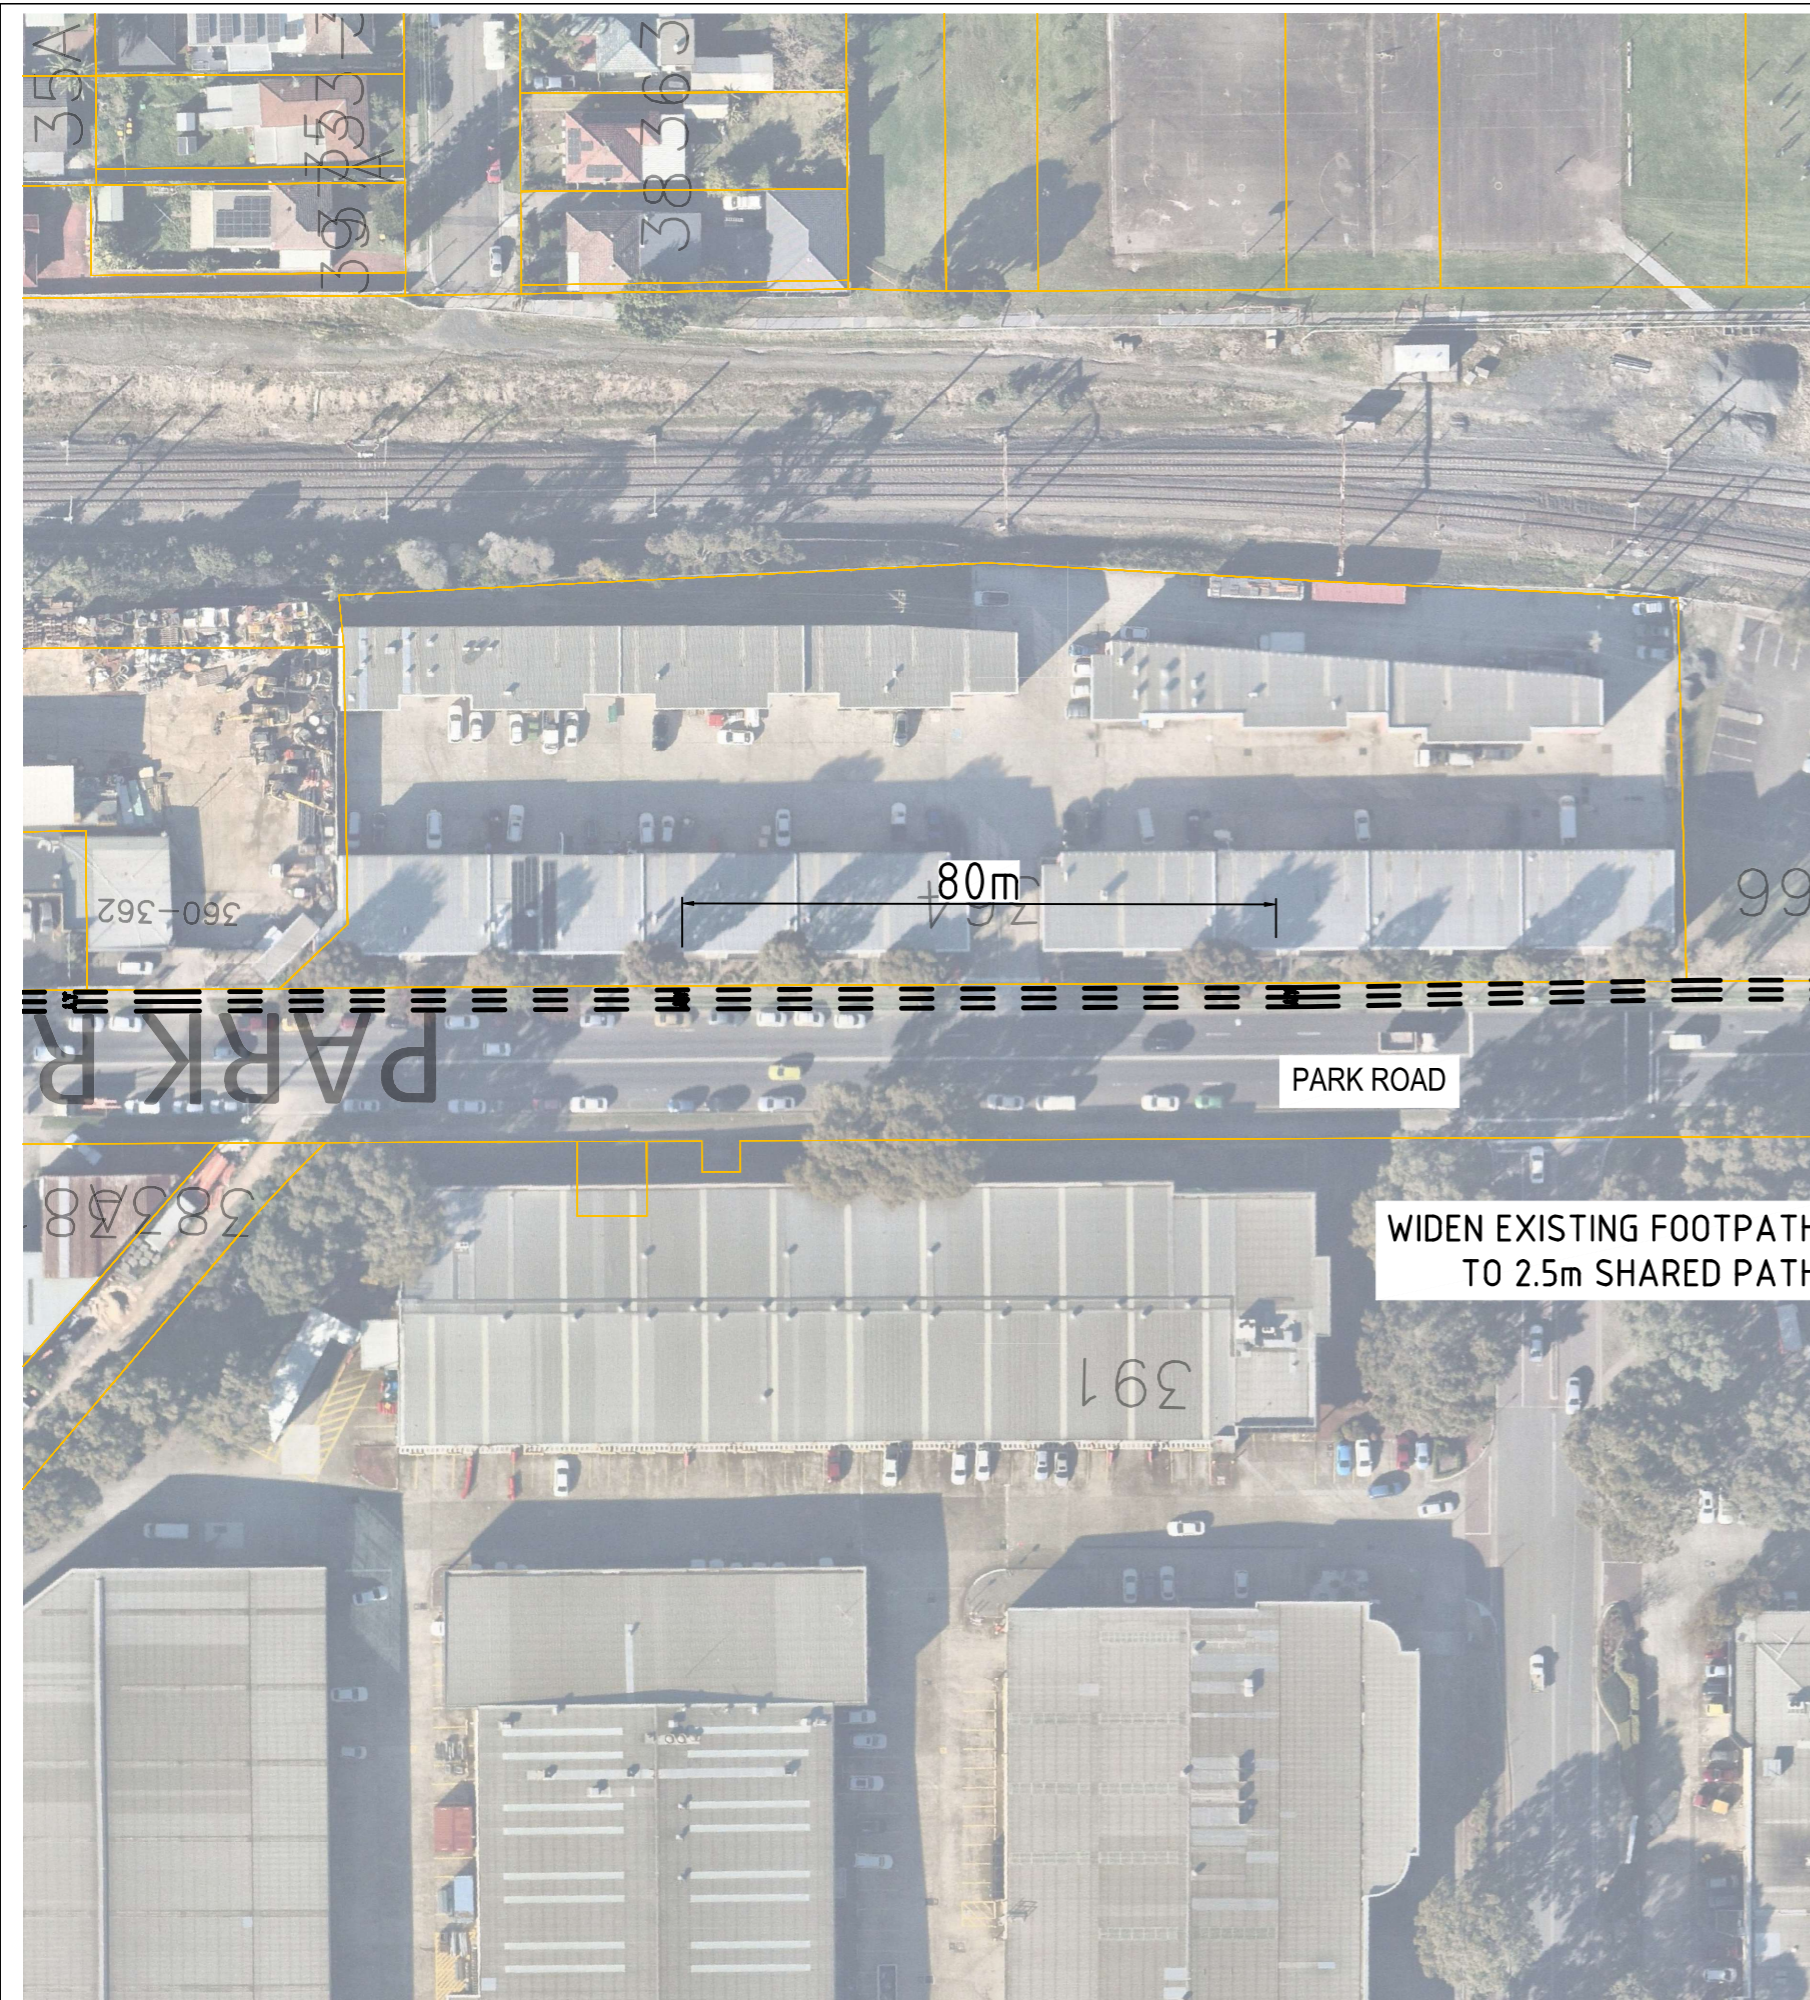

PARK ROAD

80m

WIDEN EXISTING FOOTPATH TO 2.5m SHARED PATH

CYCLEWAY ENDS AT REGENTS PARK STATION

PLAN  
NTS

N	DATE	DESCRIPTION
0	09/10/25	CONCEPT DESIGN AMENDMENTS



16 Memorial Avenue (PO Box 42)  
MERRYLANDS NSW 2160  
T 02 9840 9840 | F 02 9840 9734

PROJECT: CORRIDOR 2 - CLYDE TO PROSPECT PIPELINE CYCLEWAY CONCEPT DESIGN

DESIGNED: J.Z.      APPROVED: S.K.

CHECKED: S.K.      DATE: 20/02/2026

TITLE: CONCEPT DESIGN

SCALE:      DRAWING No.:      Rev.

SHEET: