



PLAN
SCALE 1:1000 AT A1

N	DATE	DESCRIPTION
0	09/10/25	CONCEPT DESIGN AMENDMENTS



16 Memorial Avenue (PO Box 42)
MERRYLANS NSW 2160
T 02 9840 9840 | F 02 9840 9734

DX 25408 MERRYLANS
TTY 02 9840 9988
ABN 22 798 563 329

PROJECT: CORRIDOR 2 - CLYDE TO PROSPECT PIPELINE
CYCLEWAY CONCEPT DESIGN

DESIGNED: J.Z.
CHECKED: S.K.

APPROVED: S.K.
DATE: 09/10/2025

TITLE: CONCEPT DESIGN

SCALE: AS SHOWN @ A1
SHEET: 2 / 9

DRAWING No.: 25-COR2-03

Rev. 0



PLAN
SCALE 1:1000 AT A1


N	DATE	DESCRIPTION
0	09/10/25	CONCEPT DESIGN AMENDMENTS



16 Memorial Avenue (PO Box 42)
MERRYLANS NSW 2160
T 02 9840 9840 | F 02 9840 9734

DX 25408 MERRYLANS
TTY 02 9840 9988
ABN 22 798 563 329

PROJECT: CORRIDOR 2 - CLYDE TO PROSPECT PIPELINE CYCLEWAY CONCEPT DESIGN		TITLE: CONCEPT DESIGN	
DESIGNED: J.Z.	APPROVED: S.K.	SCALE: AS SHOWN @ A1	DRAWING No.: 25-COR2-04
CHECKED: S.K.	DATE: 09/10/2025	SHEET: 3 / 9	Rev. 0

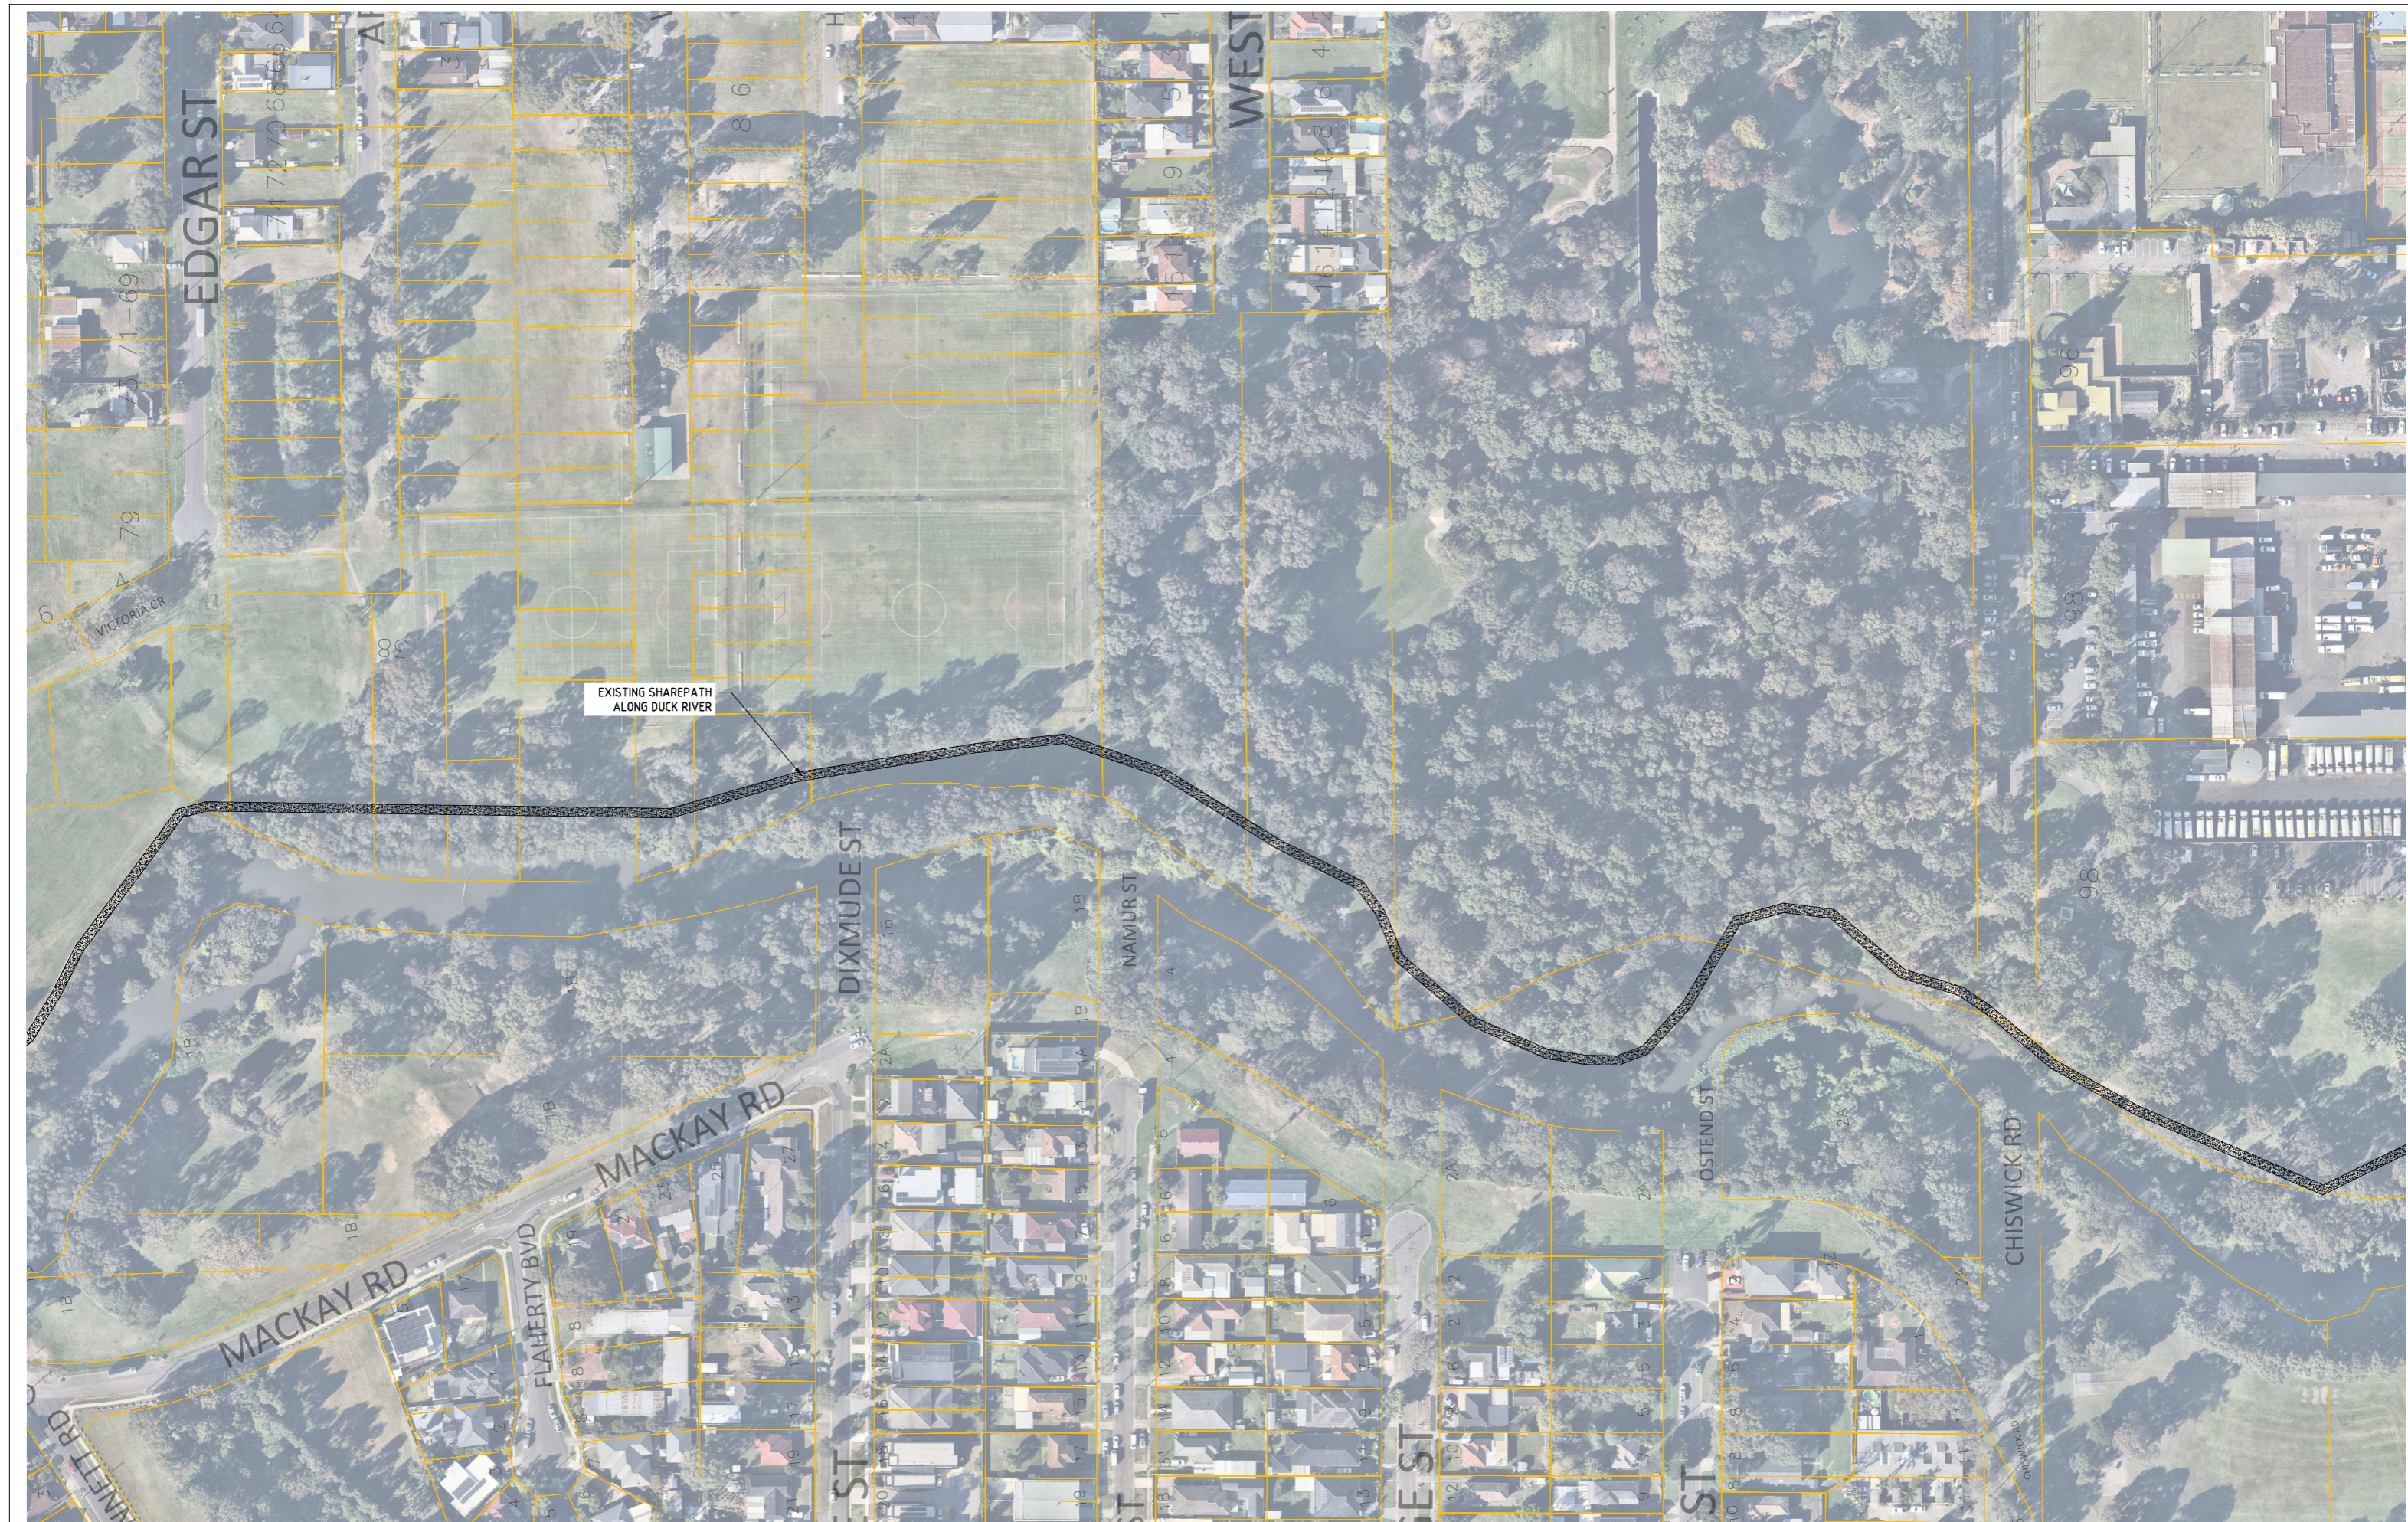

PLAN
SCALE 1:1000 AT A1

N	DATE	DESCRIPTION
0	09/10/25	CONCEPT DESIGN AMENDMENTS



16 Memorial Avenue (PO Box 42)
MERRYLANS NSW 2160
T 02 9840 9840 | F 02 9840 9734

DX 25408 MERRYLANS
TTY 02 9840 9598
ABN 22 798 563 329

PROJECT: CORRIDOR 2 - CLYDE TO PROSPECT PIPELINE CYCLEWAY CONCEPT DESIGN


DESIGNED: J.Z.
CHECKED: S.K.

APPROVED: S.K.
DATE: 09/10/2025

TITLE: CONCEPT DESIGN

SCALE: AS SHOWN @ A1
SHEET: 4 / 9

DRAWING No.: 25-COR2-05
Rev. 0

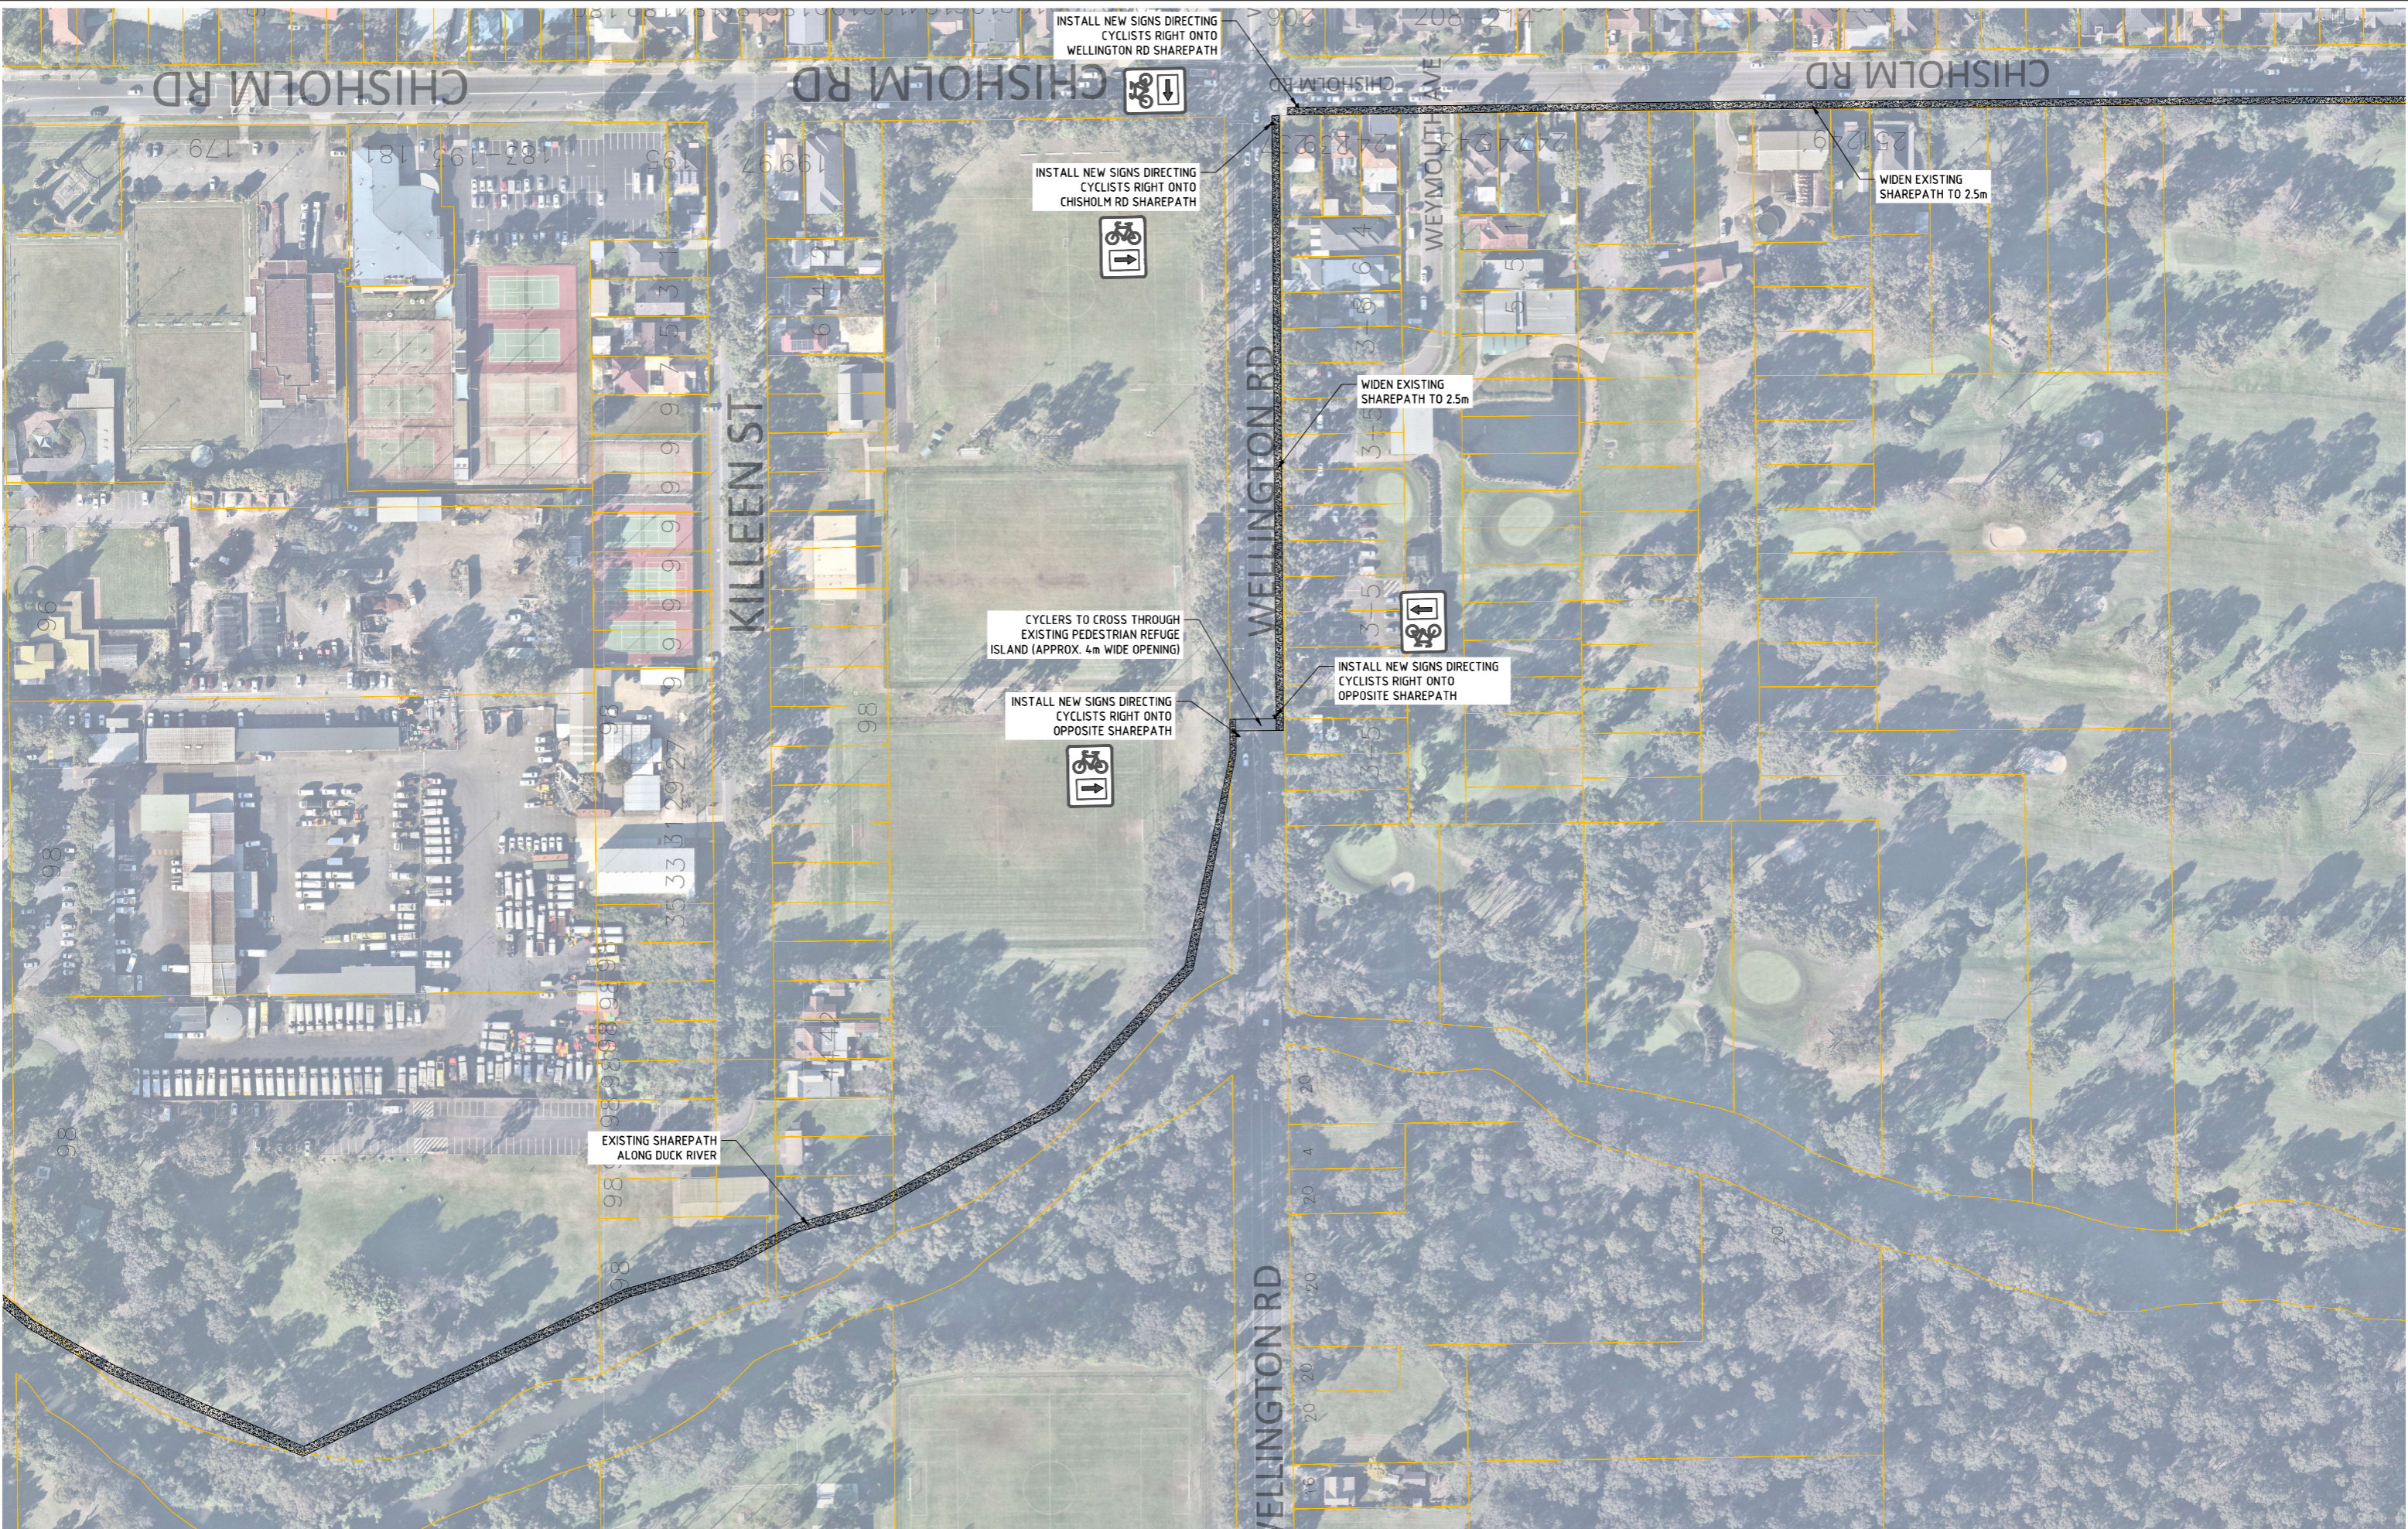

PLAN
SCALE 1:1000 AT A1



16 Memorial Avenue (PO Box 42)
MERRYLANDS NSW 2160
T 02 9840 9840 | F 02 9840 9734

DX 25408 MERRYLANDS
TTY 02 9840 9998
ABN 22 798 563 329

PROJECT : CORRIDOR 2 - CLYDE TO PROSPECT PIPELINE CYCLEWAY CONCEPT DESIGN		TITLE : CONCEPT DESIGN	
DESIGNED : J.Z.	APPROVED : S.K.	SCALE : AS SHOWN @ A1	DRAWING No.: 25-COR2-06
CHECKED : S.K.	DATE : 09/10/2025	SHEET : 5 / 9	Rev. 0

N	DATE	DESCRIPTION
0	09/10/25	CONCEPT PLAN AMENDMENTS