

Freame Park Playground

Proludic



LEGEND

- IMPACT AREA AS4685:2014
- FREE SPACE
- PROPOSED MULCH SAFETY SURFACING
- PROPOSED RUBBER SAFETY SURFACING


⑥ Petra the Puppy Springer (J855-30)




① Diabolo Multi-Play (J3836-C)



⑤ Tournicoti Accessible Carousel (J2404)

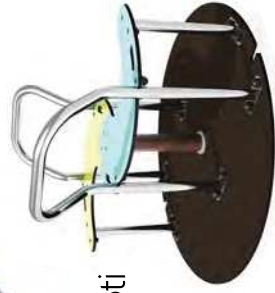

③ Swing Set (J473)

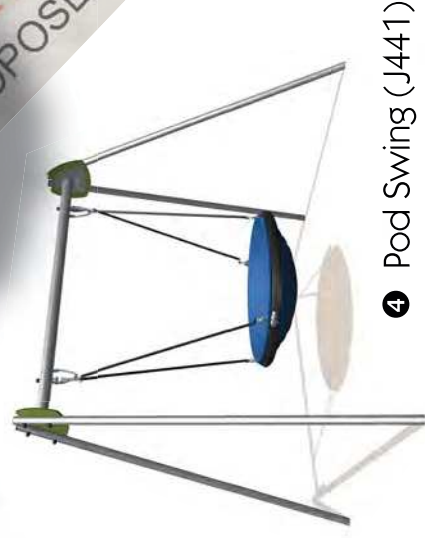


④ Pod Swing (J441)



⑦ Stella the Star Springer (J856)

② Climbing Cube (J1610M)

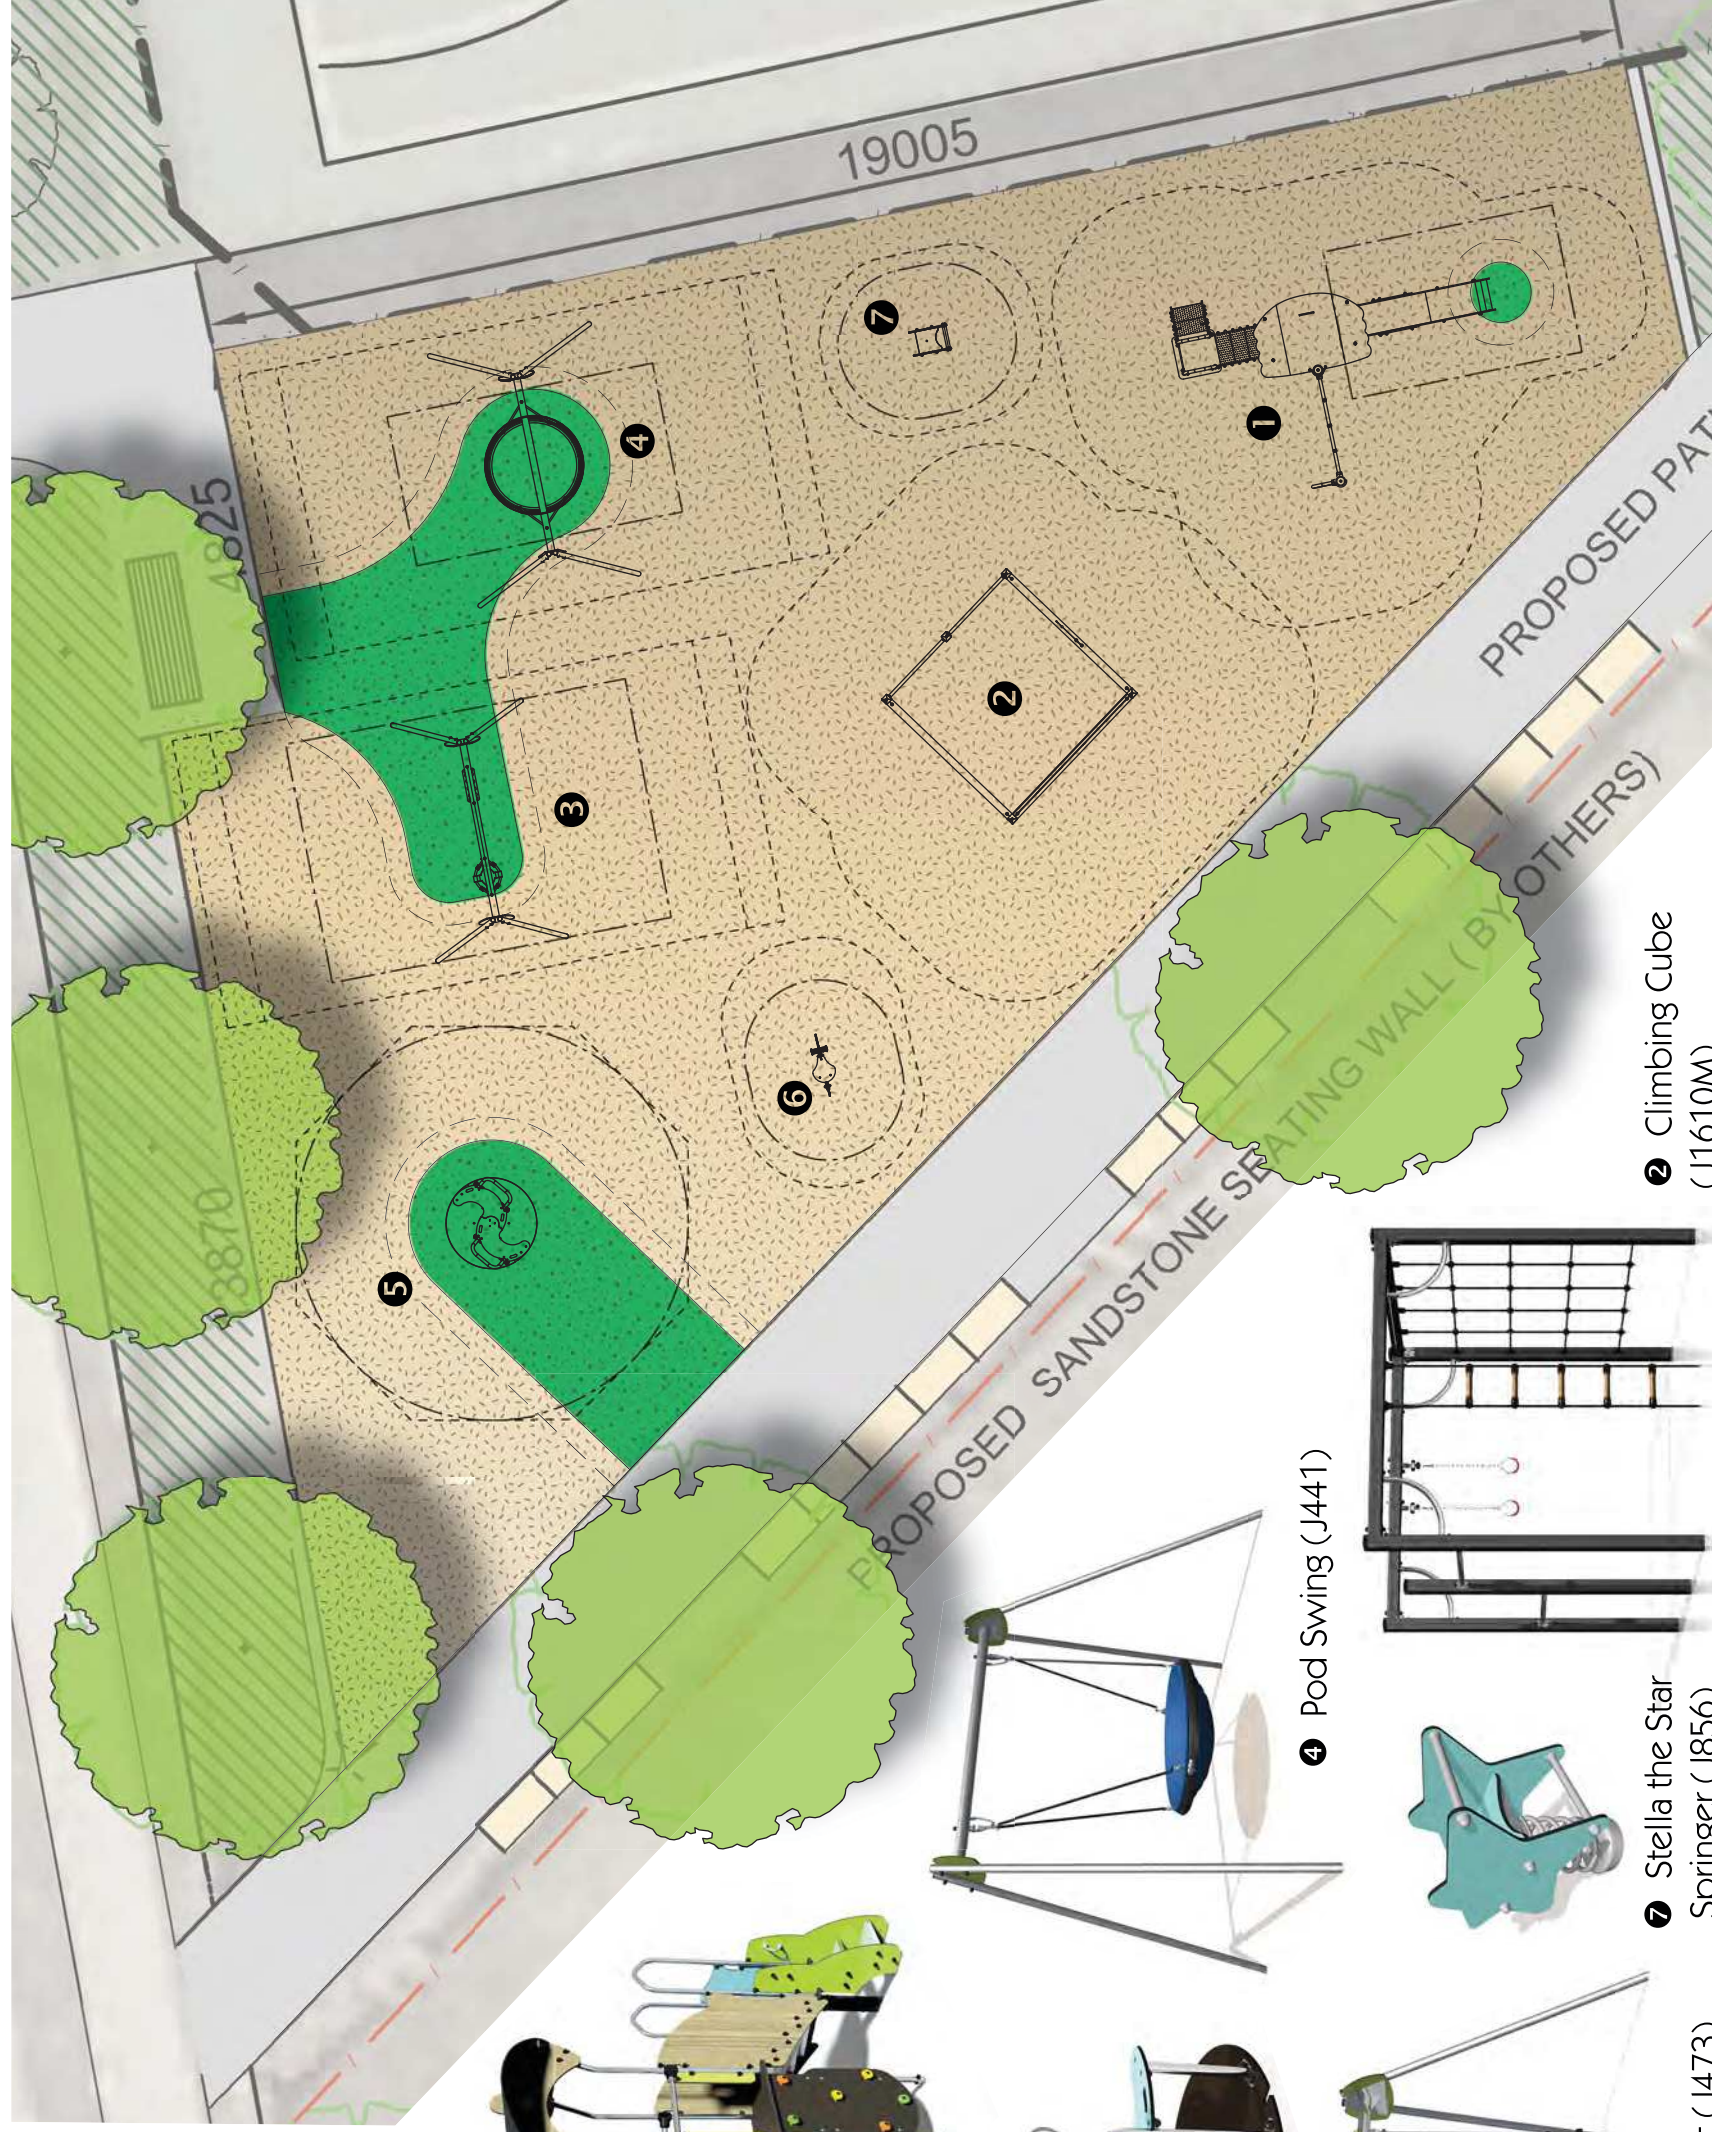

PROJECT
FREAME PARK, Mays Hill
Cumberland Council

DRAWING TITLE
EQUIPMENT LAYOUT PLAN

DRAWING NO.
092554_001

DATE
20.03.2019

DRAWN
LH

PROPRIETARY & CONFIDENTIAL
The information contained in this drawing is the sole property of Proludic Pty Ltd. Any reproduction in parts or as a whole without the written permission of Proludic Pty Ltd is prohibited.

CONCEPTUAL ONLY - NOT FOR CONSTRUCTION
Play equipment designed and installed in accordance with Australian Standards AS/NZS 4685 : 2014.

CONTACT
Arthur Smythe, Play & Sport Consultant
E-mail: art@proludic.com.au
Mobile: 0413 777 825
Phone: (02) 9654 0316

